


Ordnance Survey Superplan Data

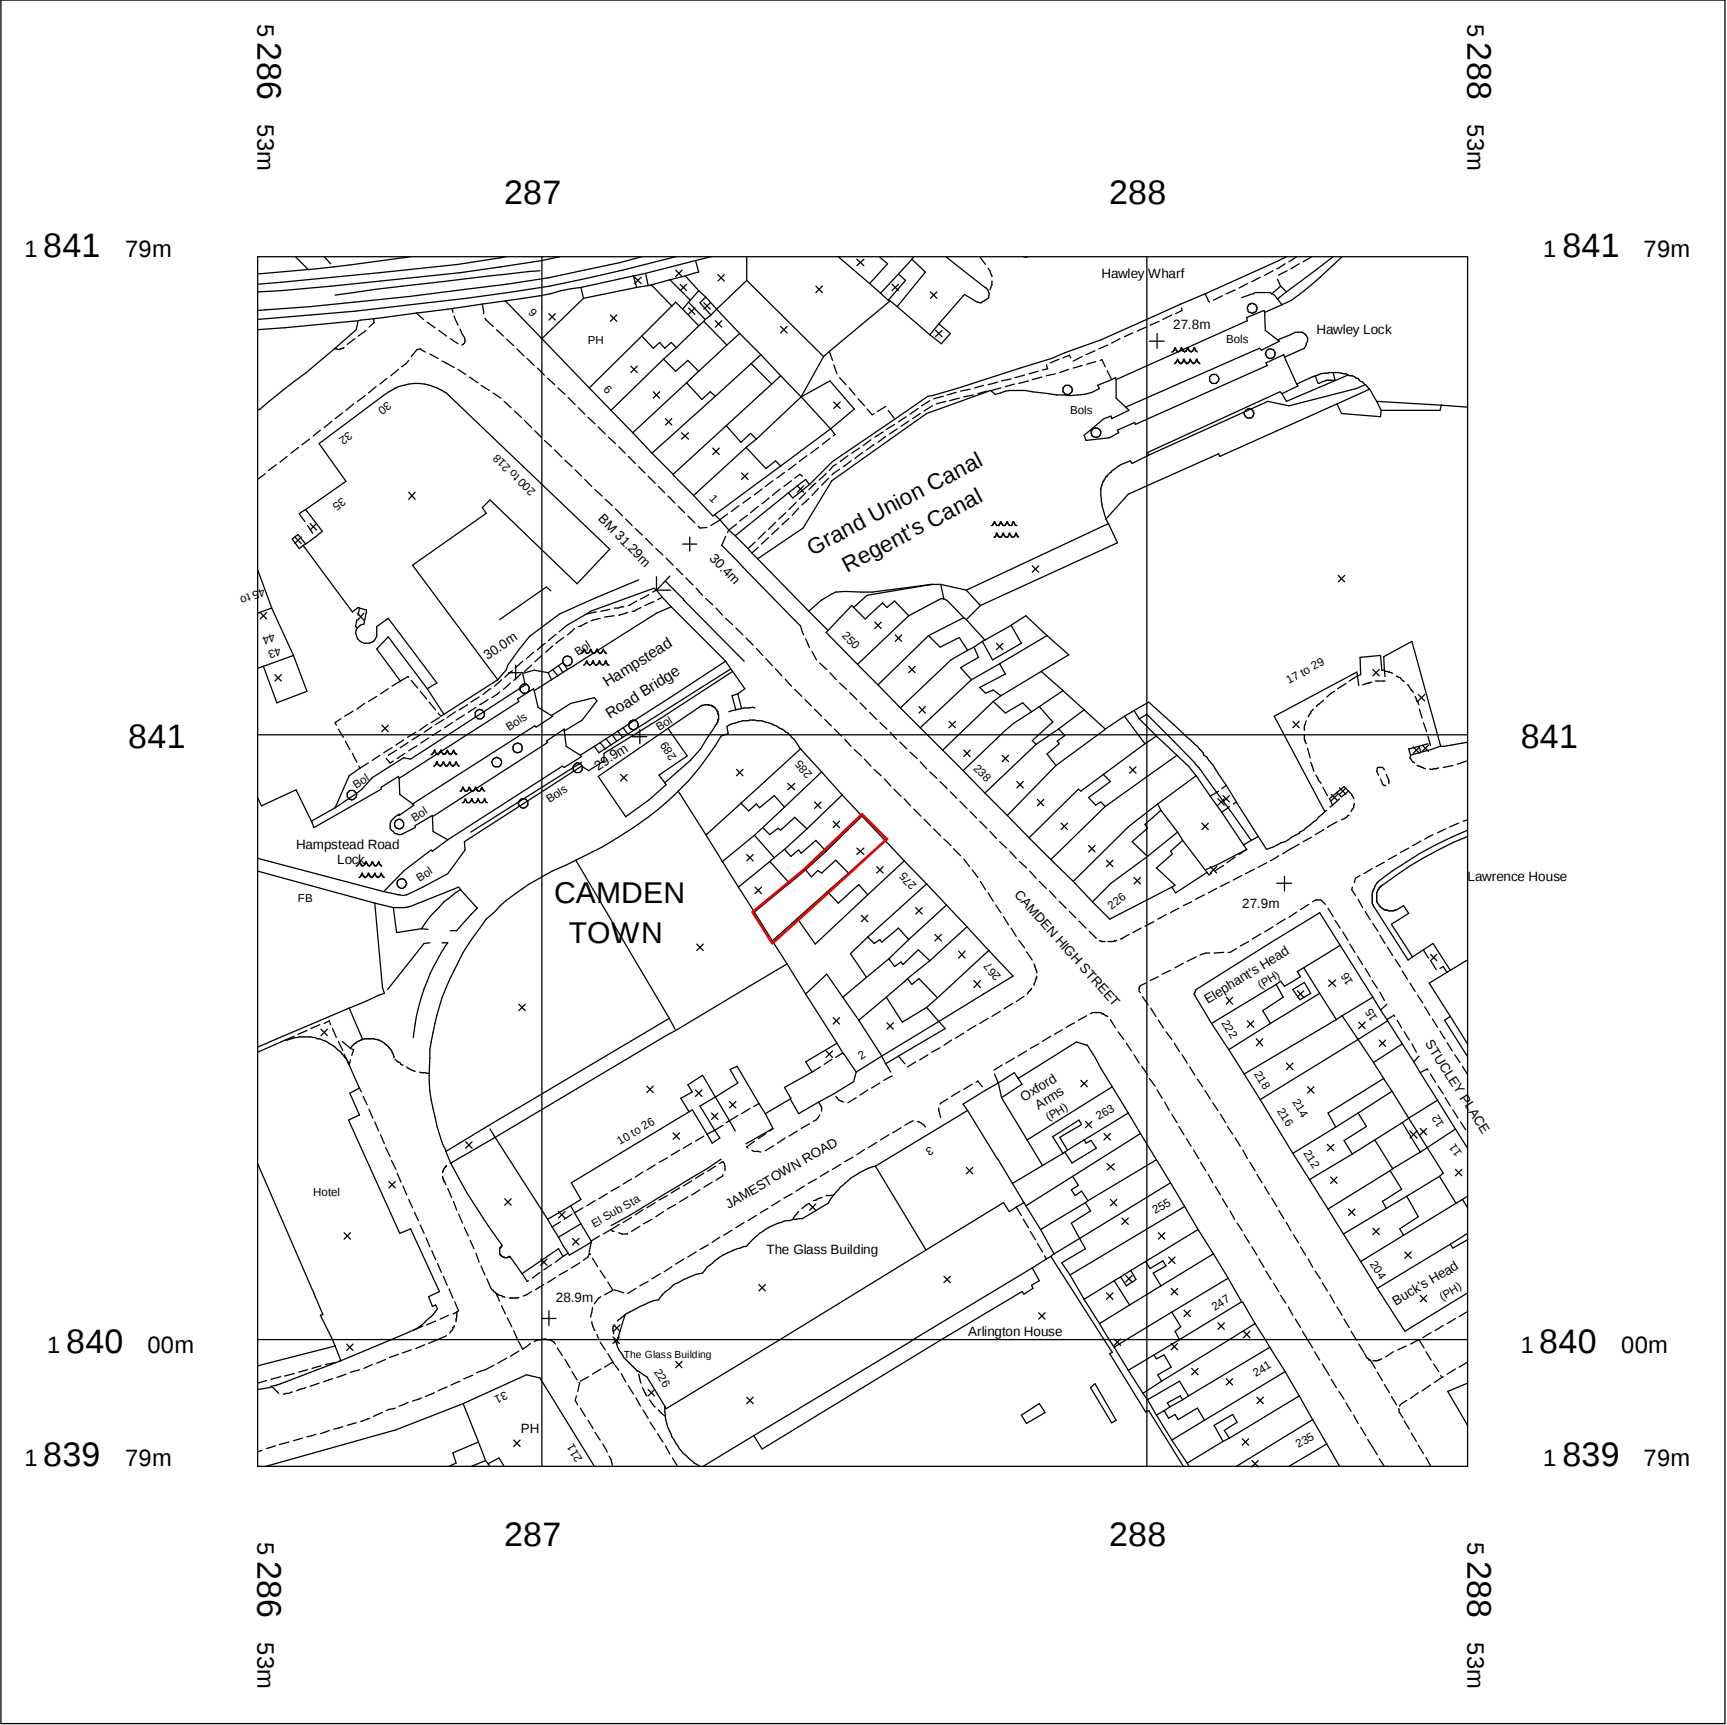

© Crown Copyright 2006
Reproduction in whole or in part is prohibited
without the prior permission of Ordnance Survey.

the gymnasium 56 kingsway place
sans walk london e1r 0lu
tel 020 7490 1852
fax 020 7490 1801
email mail@scape-architects.com
www.scape-architects.com