

Do not scale off this drawing. This drawing is to be read with all other contract documents. Any discrepancies are to be reported to the Architect. At construction status, this drawing remains design intent only. All information to be checked by contractor for site accuracy and fit. Drawings are subject to statutory approvals and site surveys.	- 21.01.10 Issued for planning		
	A 08.02.10 Issued for planning		

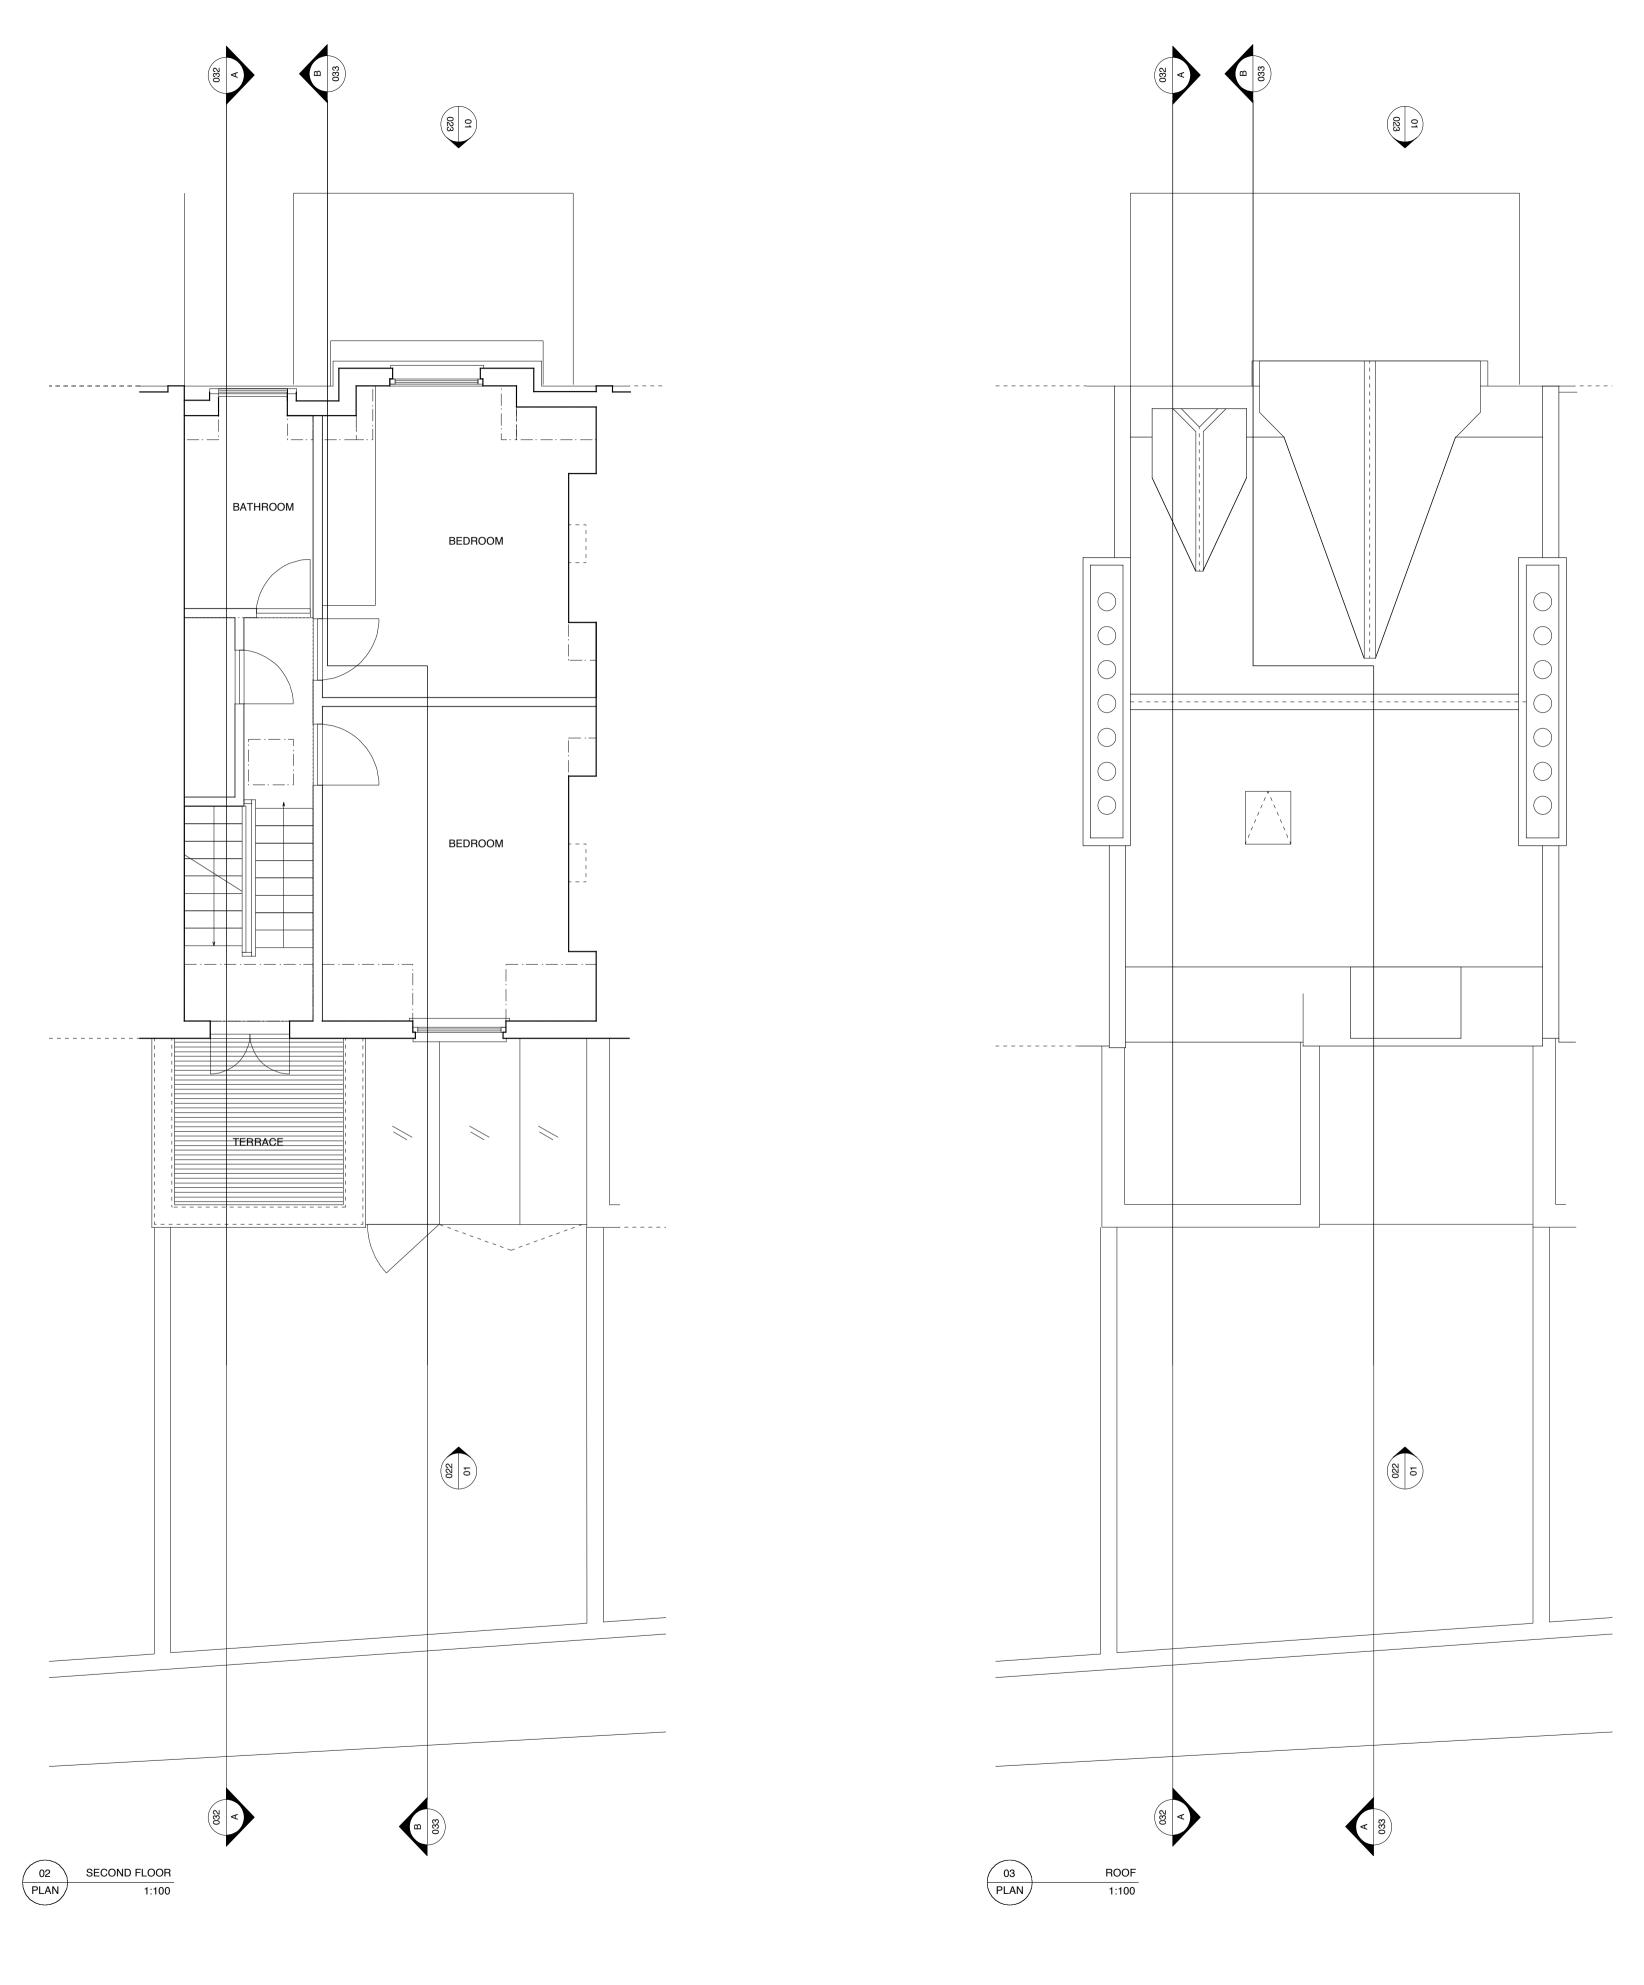


Image: Sector of the sector

Shimazaki Architecture Veller Street London SE1 1QU 0 7928 9171 f 020 7928 9172 l@t-sa.co.uk w t-sa.co.uk		4 WILLOU DRAWING NAME DRAWING STATUS DATE	EXISTING	,		ID FLOOR & ROC	JOB NO. 313 DF PLANS BEV.
w.t-sa.co.uk		date 21.01.10	scale 1:50	SIZE A1	drawn JLM	DRAWING NO. 313_011	REV. A