



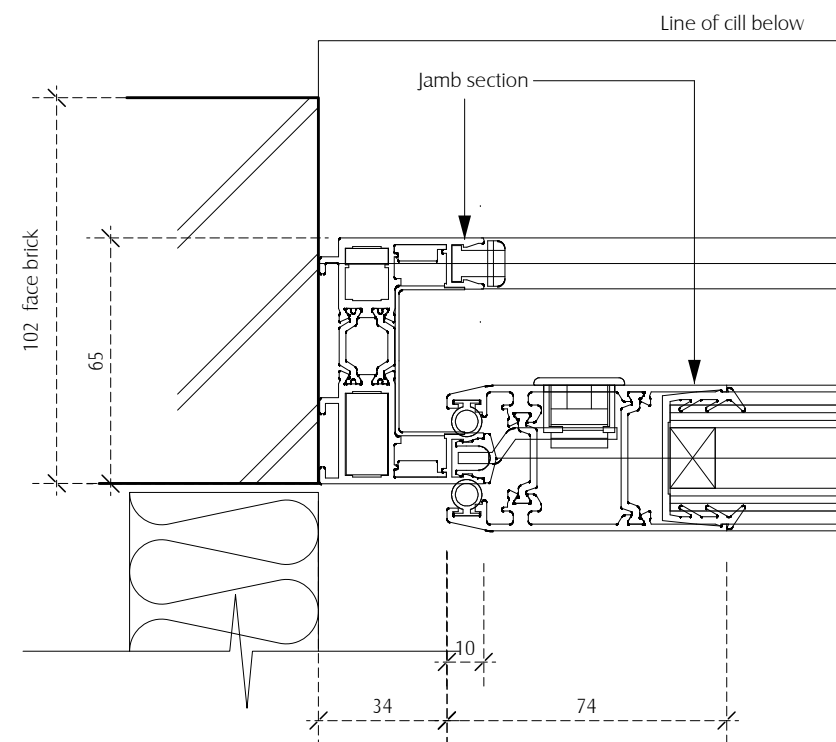



01
DT-01

TYPICAL JAMB
PLAN
SCALE 1:2

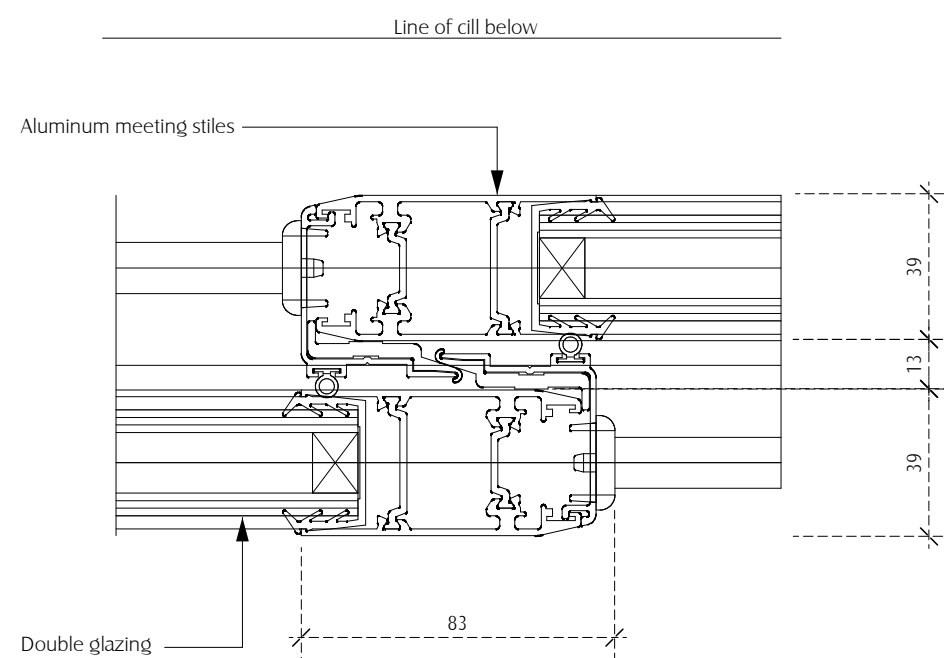

02
DT-01

TYPICAL MEETING STILES
PLAN
SCALE 1:2

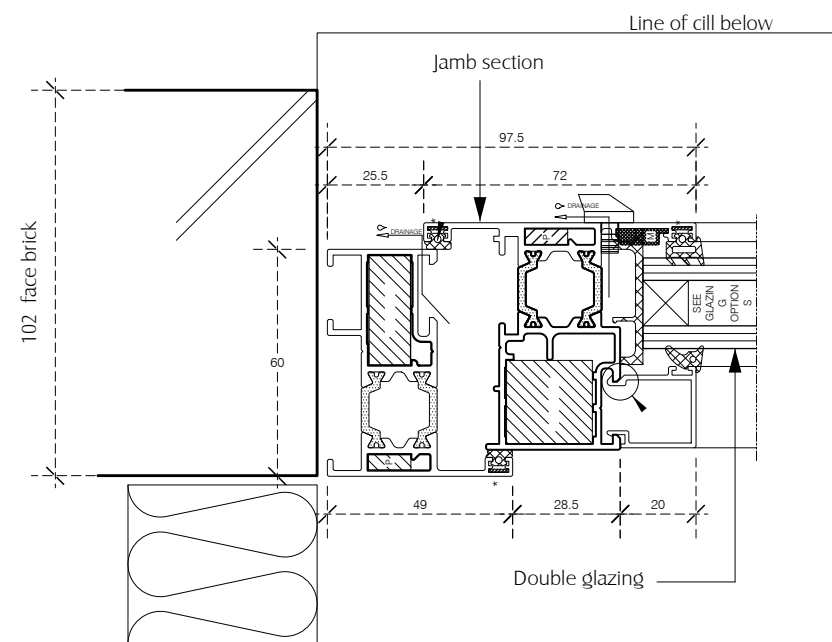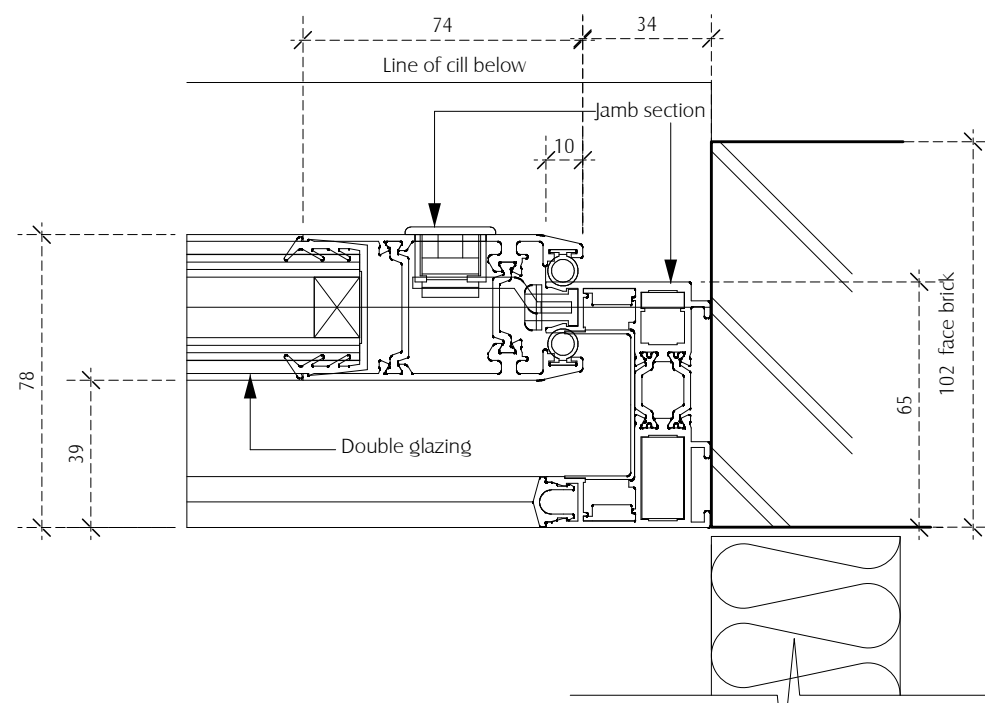

03
DT-01

CASEMENT WINDOW/TYPICAL JAMB
SECTION
SCALE 1:2

Rev	Description	Date
A	Casement jamb shown	4 Aug 2009

pentarc
architecture
planning supervision

7a daleham gardens
london nw3 5by

tel 0207 431 5551
fax 0709 213 2283
email romba@pentarc.co.uk

project
**ST EDMUND'S TERRACE
LONDON NW8**

phase
PLANNING APPLICATION

drawing title
WINDOW DETAILS


drawing no.
SET-DT-01

revision:
A
scale:
1:2 @A3
drawn:
R. BARRIS
date:
JULY 2009

01
DT-02

SLIDING HEAD SECTION

SECTION
SCALE 1:2

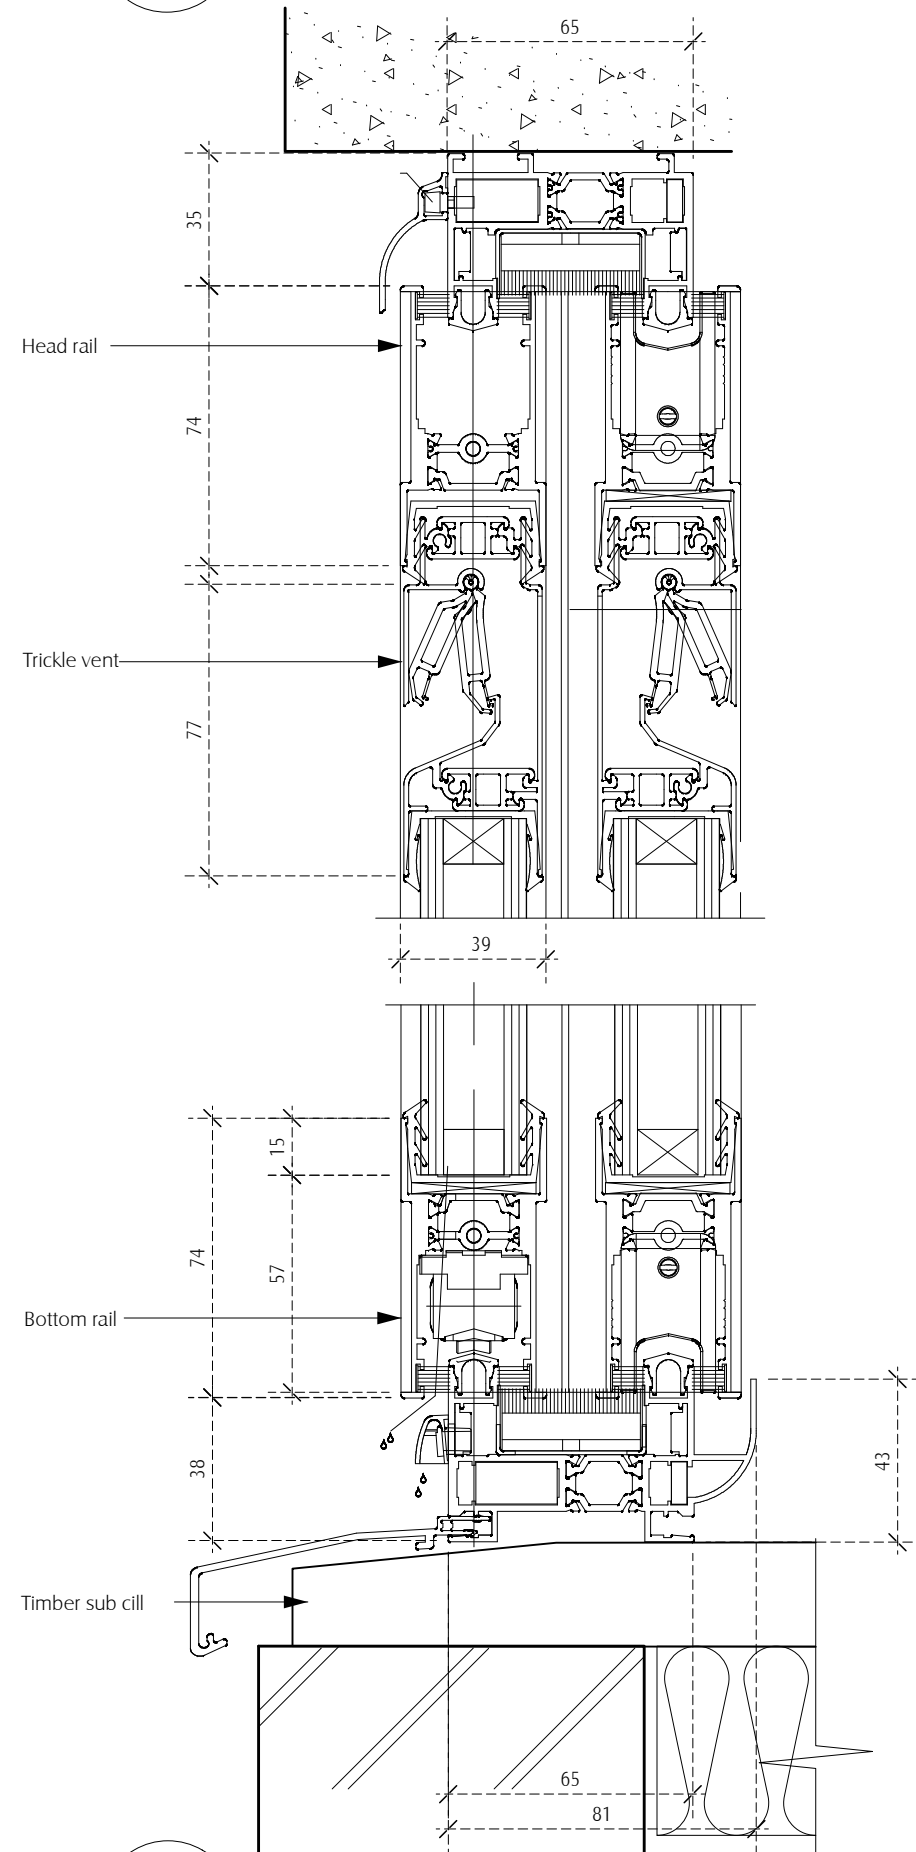

02
DT-02

SLIDING CILL SECTION



SECTION
SCALE 1:2



03
DT-02

CASEMENT HEAD SECTION

SECTION
SCALE 1:2

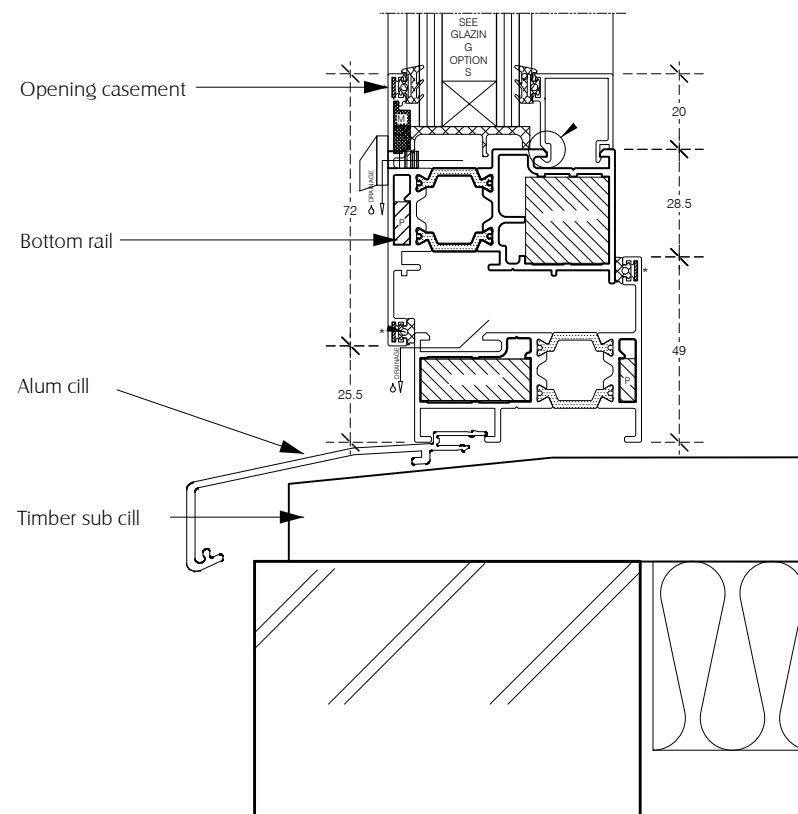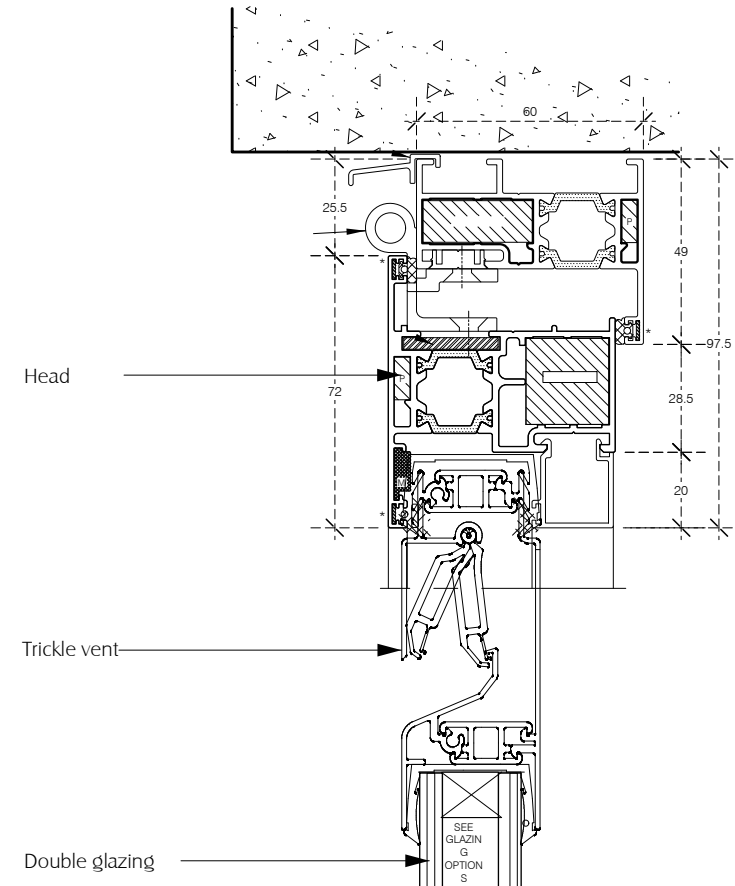

04
DT-02


CASEMENT CILL SECTION

SECTION
SCALE 1:2

05
DT-02

CASEMENT WINDOW/ FIXED LIGHT COUPLING

SECTION
SCALE 1:2

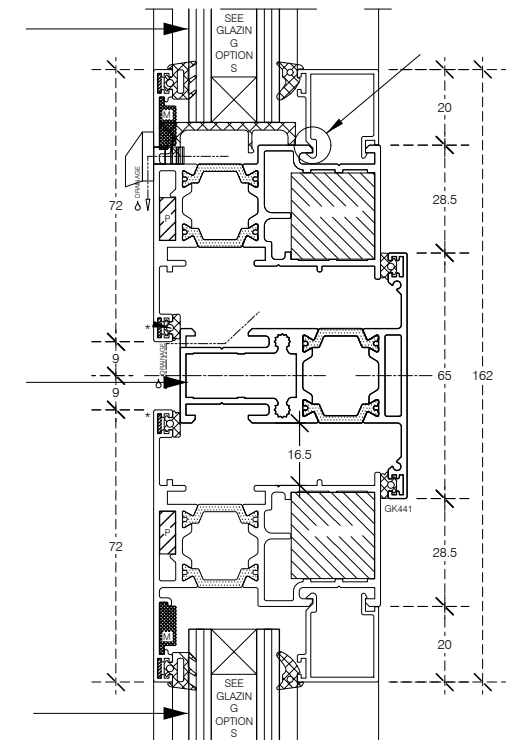

A Casement details amended		4 Aug 09
Rev	Description	Date
pentarc architecture planning supervision 7a daleham gardens london nw3 5by tel 0207 431 5551 fax 0709 213 2283 email romba@pentarc.co.uk		
project ST EDMUND'S TERRACE LONDON NW8		revision: A
phase PLANNING APPLICATION		scale: 1:2 @A3
drawing title WINDOW DETAILS		drawn: R. BARRIS
drawing no. SET-DT-02		date: JULY 2009

St Edmund's Terrace prop details.mcd