


DETAILS OF
GIGS SIGNAGE
AND FASCIA
FOR THE
RESTAURANT

STALL RISER

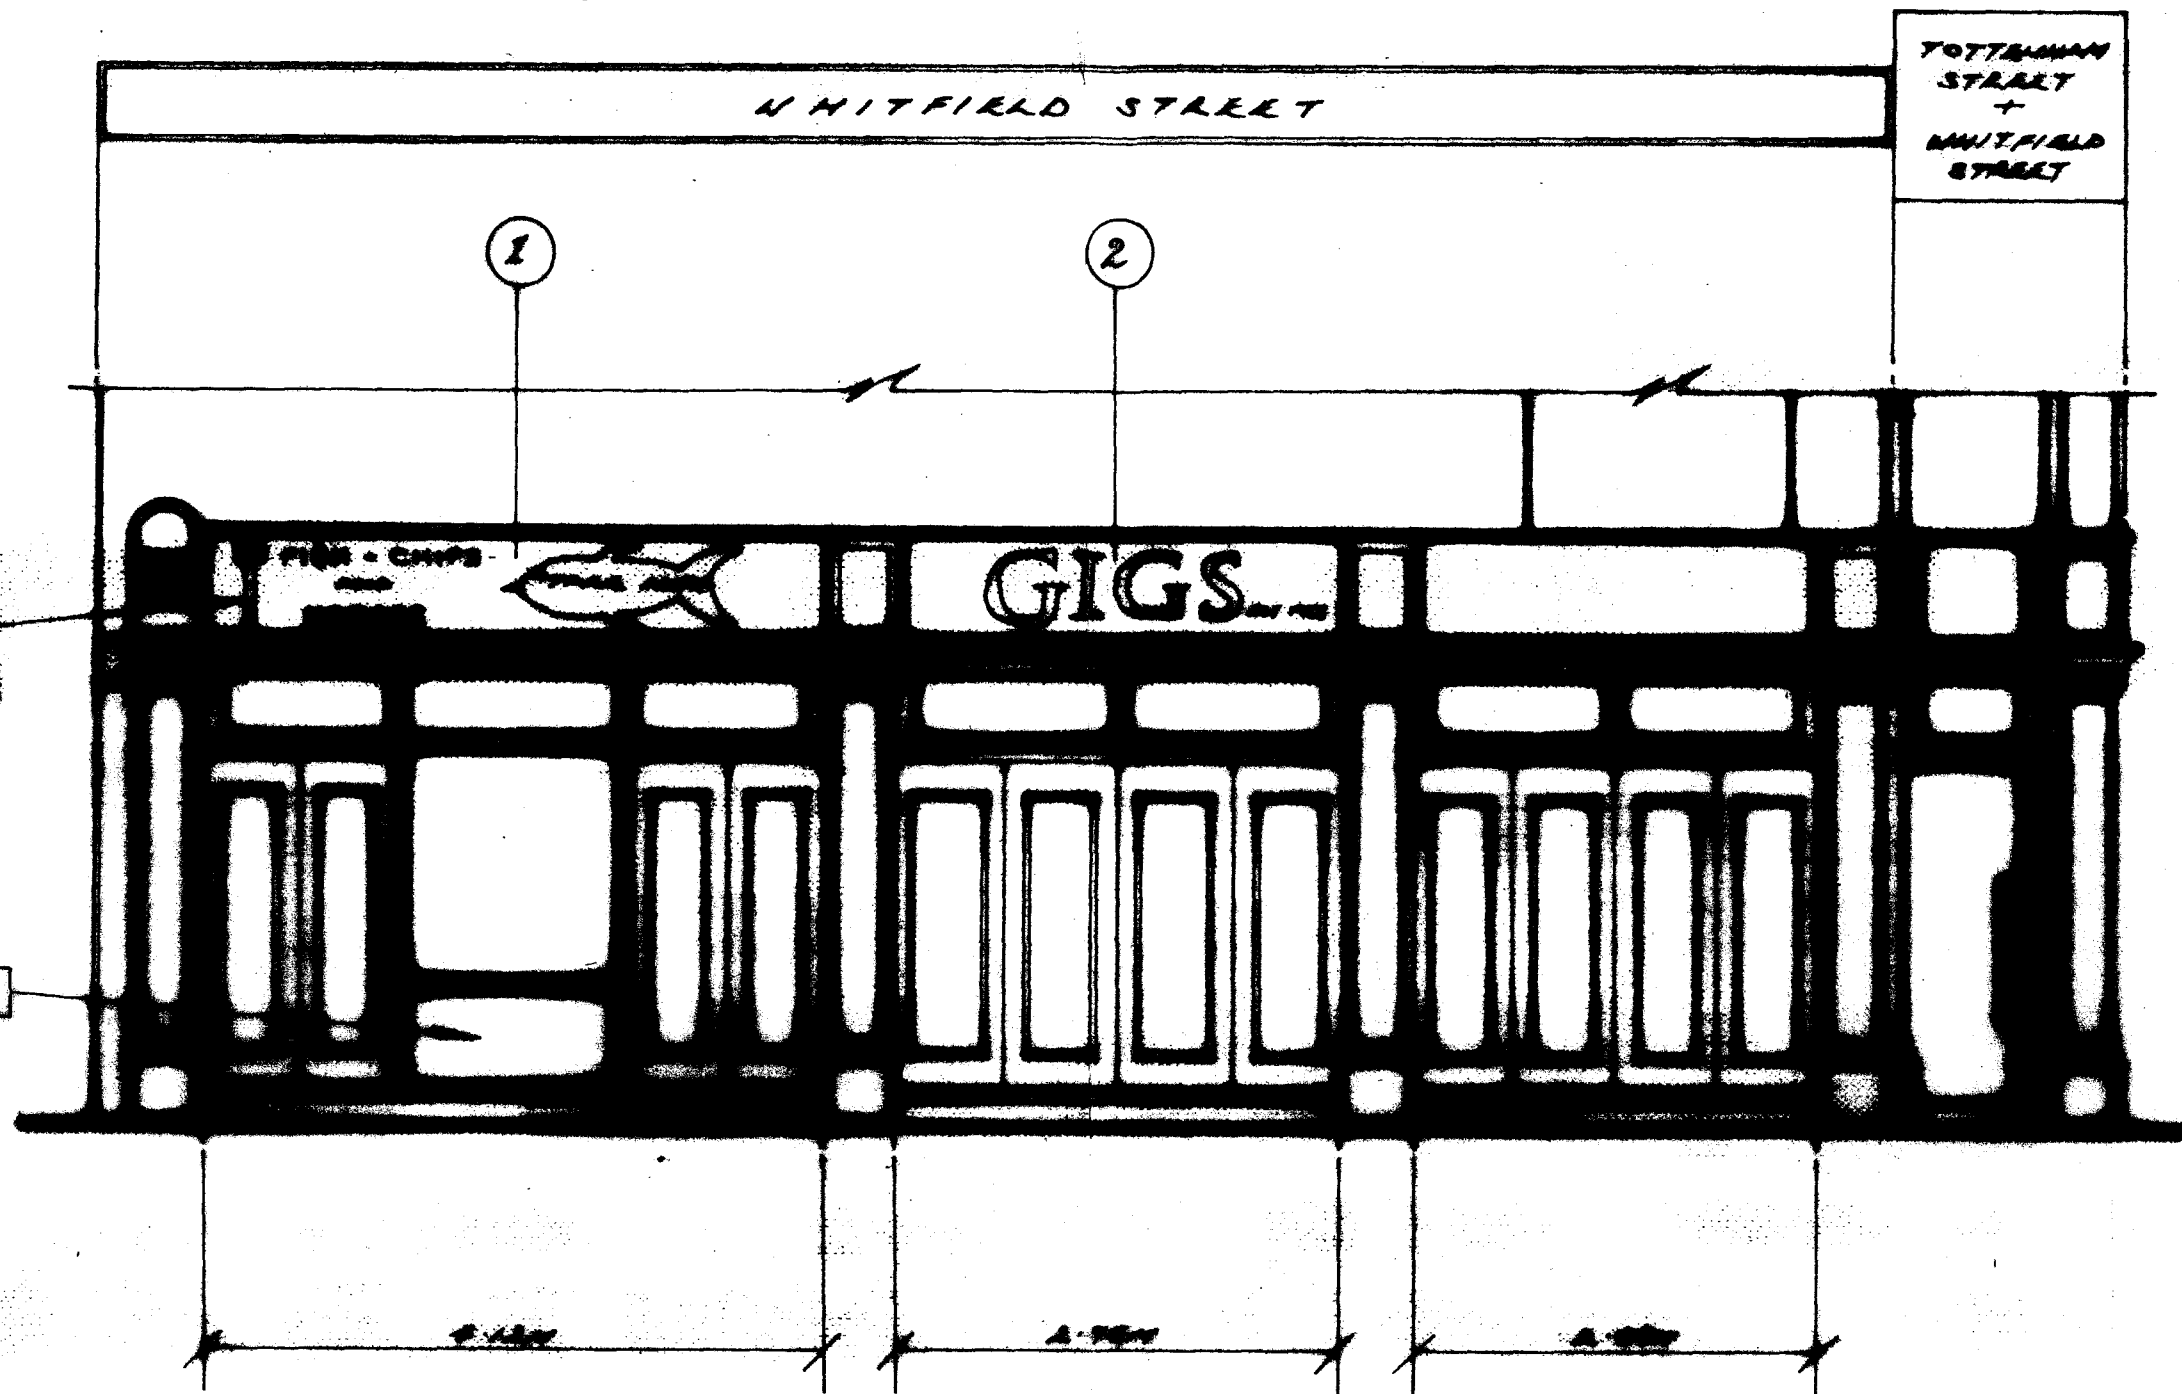

PLAN

PROPOSED : SHOPFRONT + FASCIA (ELEVATION - WHITFIELD ST)

APPLICANT

MR ARISTOS PAPASAVVA

SCALE

1:50

L.P.A.

L. & CAMDEN

SITE

GIGS - FISH + CHIP RESTAURANT
12 TOTTENHAM STREET WIT ARE

DATE

MARCH 2010

APP N°

G/127S/WIT/002