


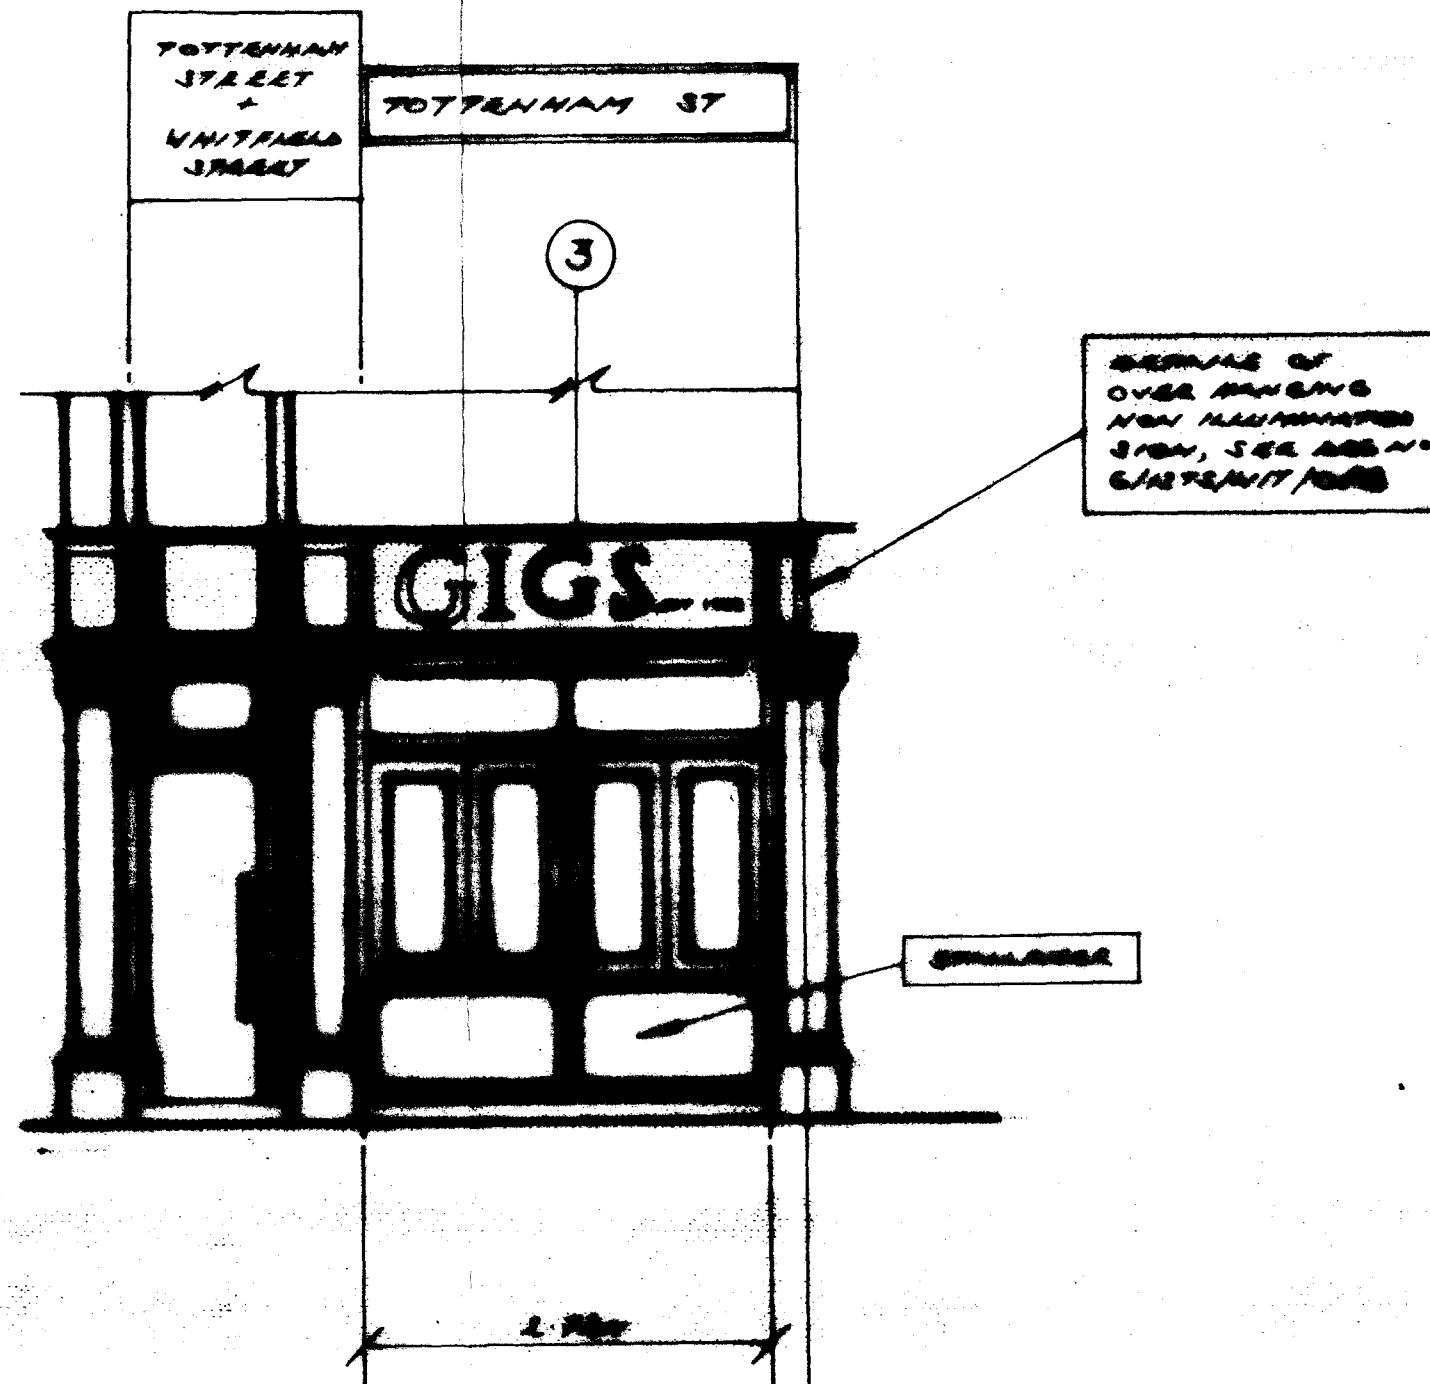

PLAN

PROPOSED : SHOPFRONT - FASCIA (ELEVATION - TOTTENHAM ST)

APPLICANT

MR ANISTOS PAPASAVVA

SCALE

1:50

L.P.A.

L.B. CAYDEN

SITE

GIGS - ASH + CHIP RESTAURANT  
12 TOTTENHAM STREET WIT 4RE

DATE

MARCH 2010

DAB NO.

6/127S/NIT/003