


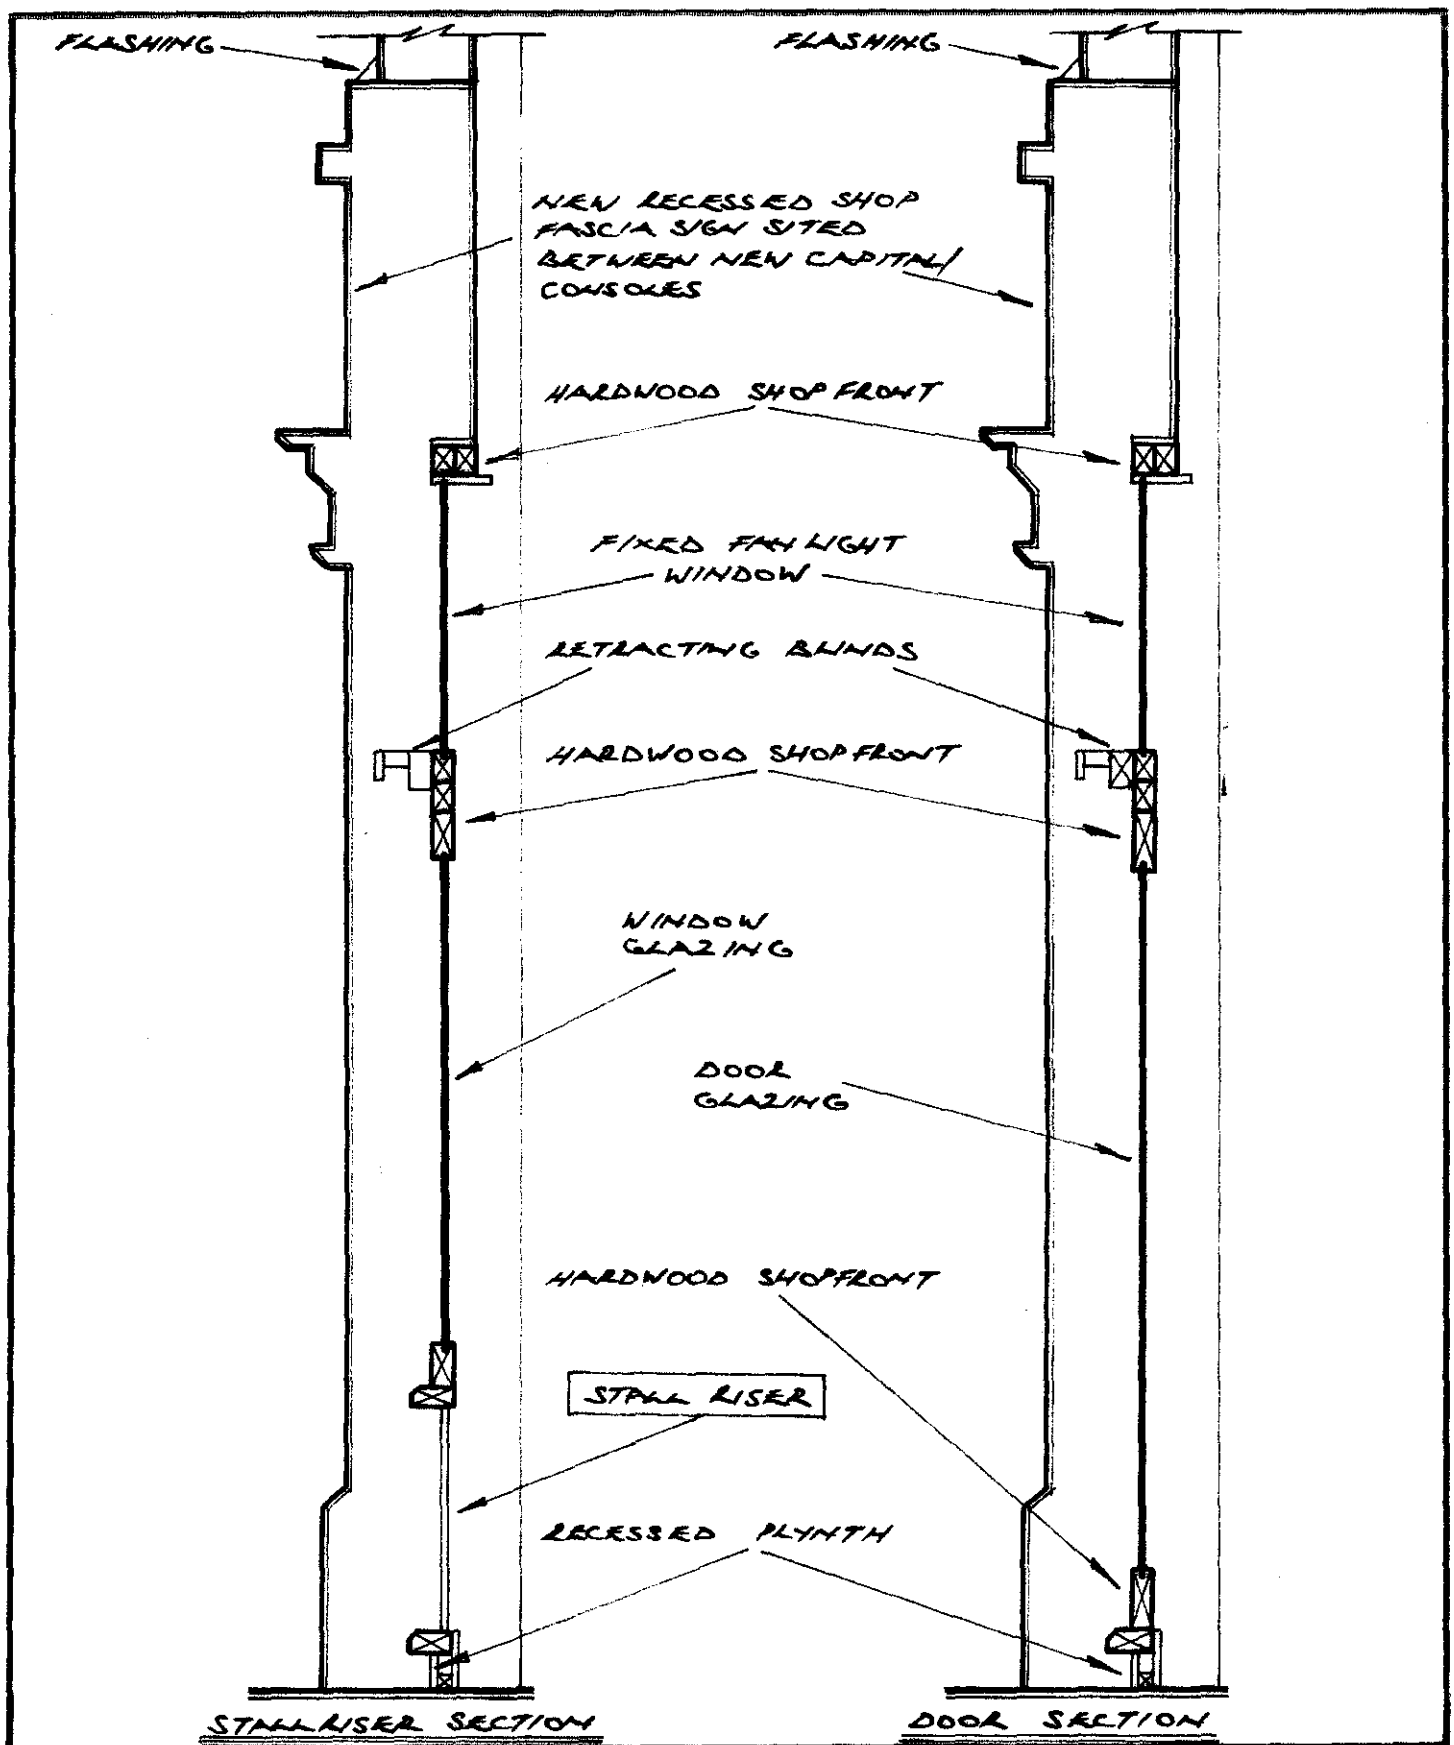

PLAN

PROPOSED - SHOPFRONT FASCIA CROSS SECTIONS

APPLICANT

MR ARISTOS PAPASAVVA

SCALE

1:20

SITE

GIGS
FISH + CHIP RESTAURANT
12 TOTTERHAM ST. WIT ARE

DATE

MARCH 2010

DRG NO

G/12TS/WIT/004