


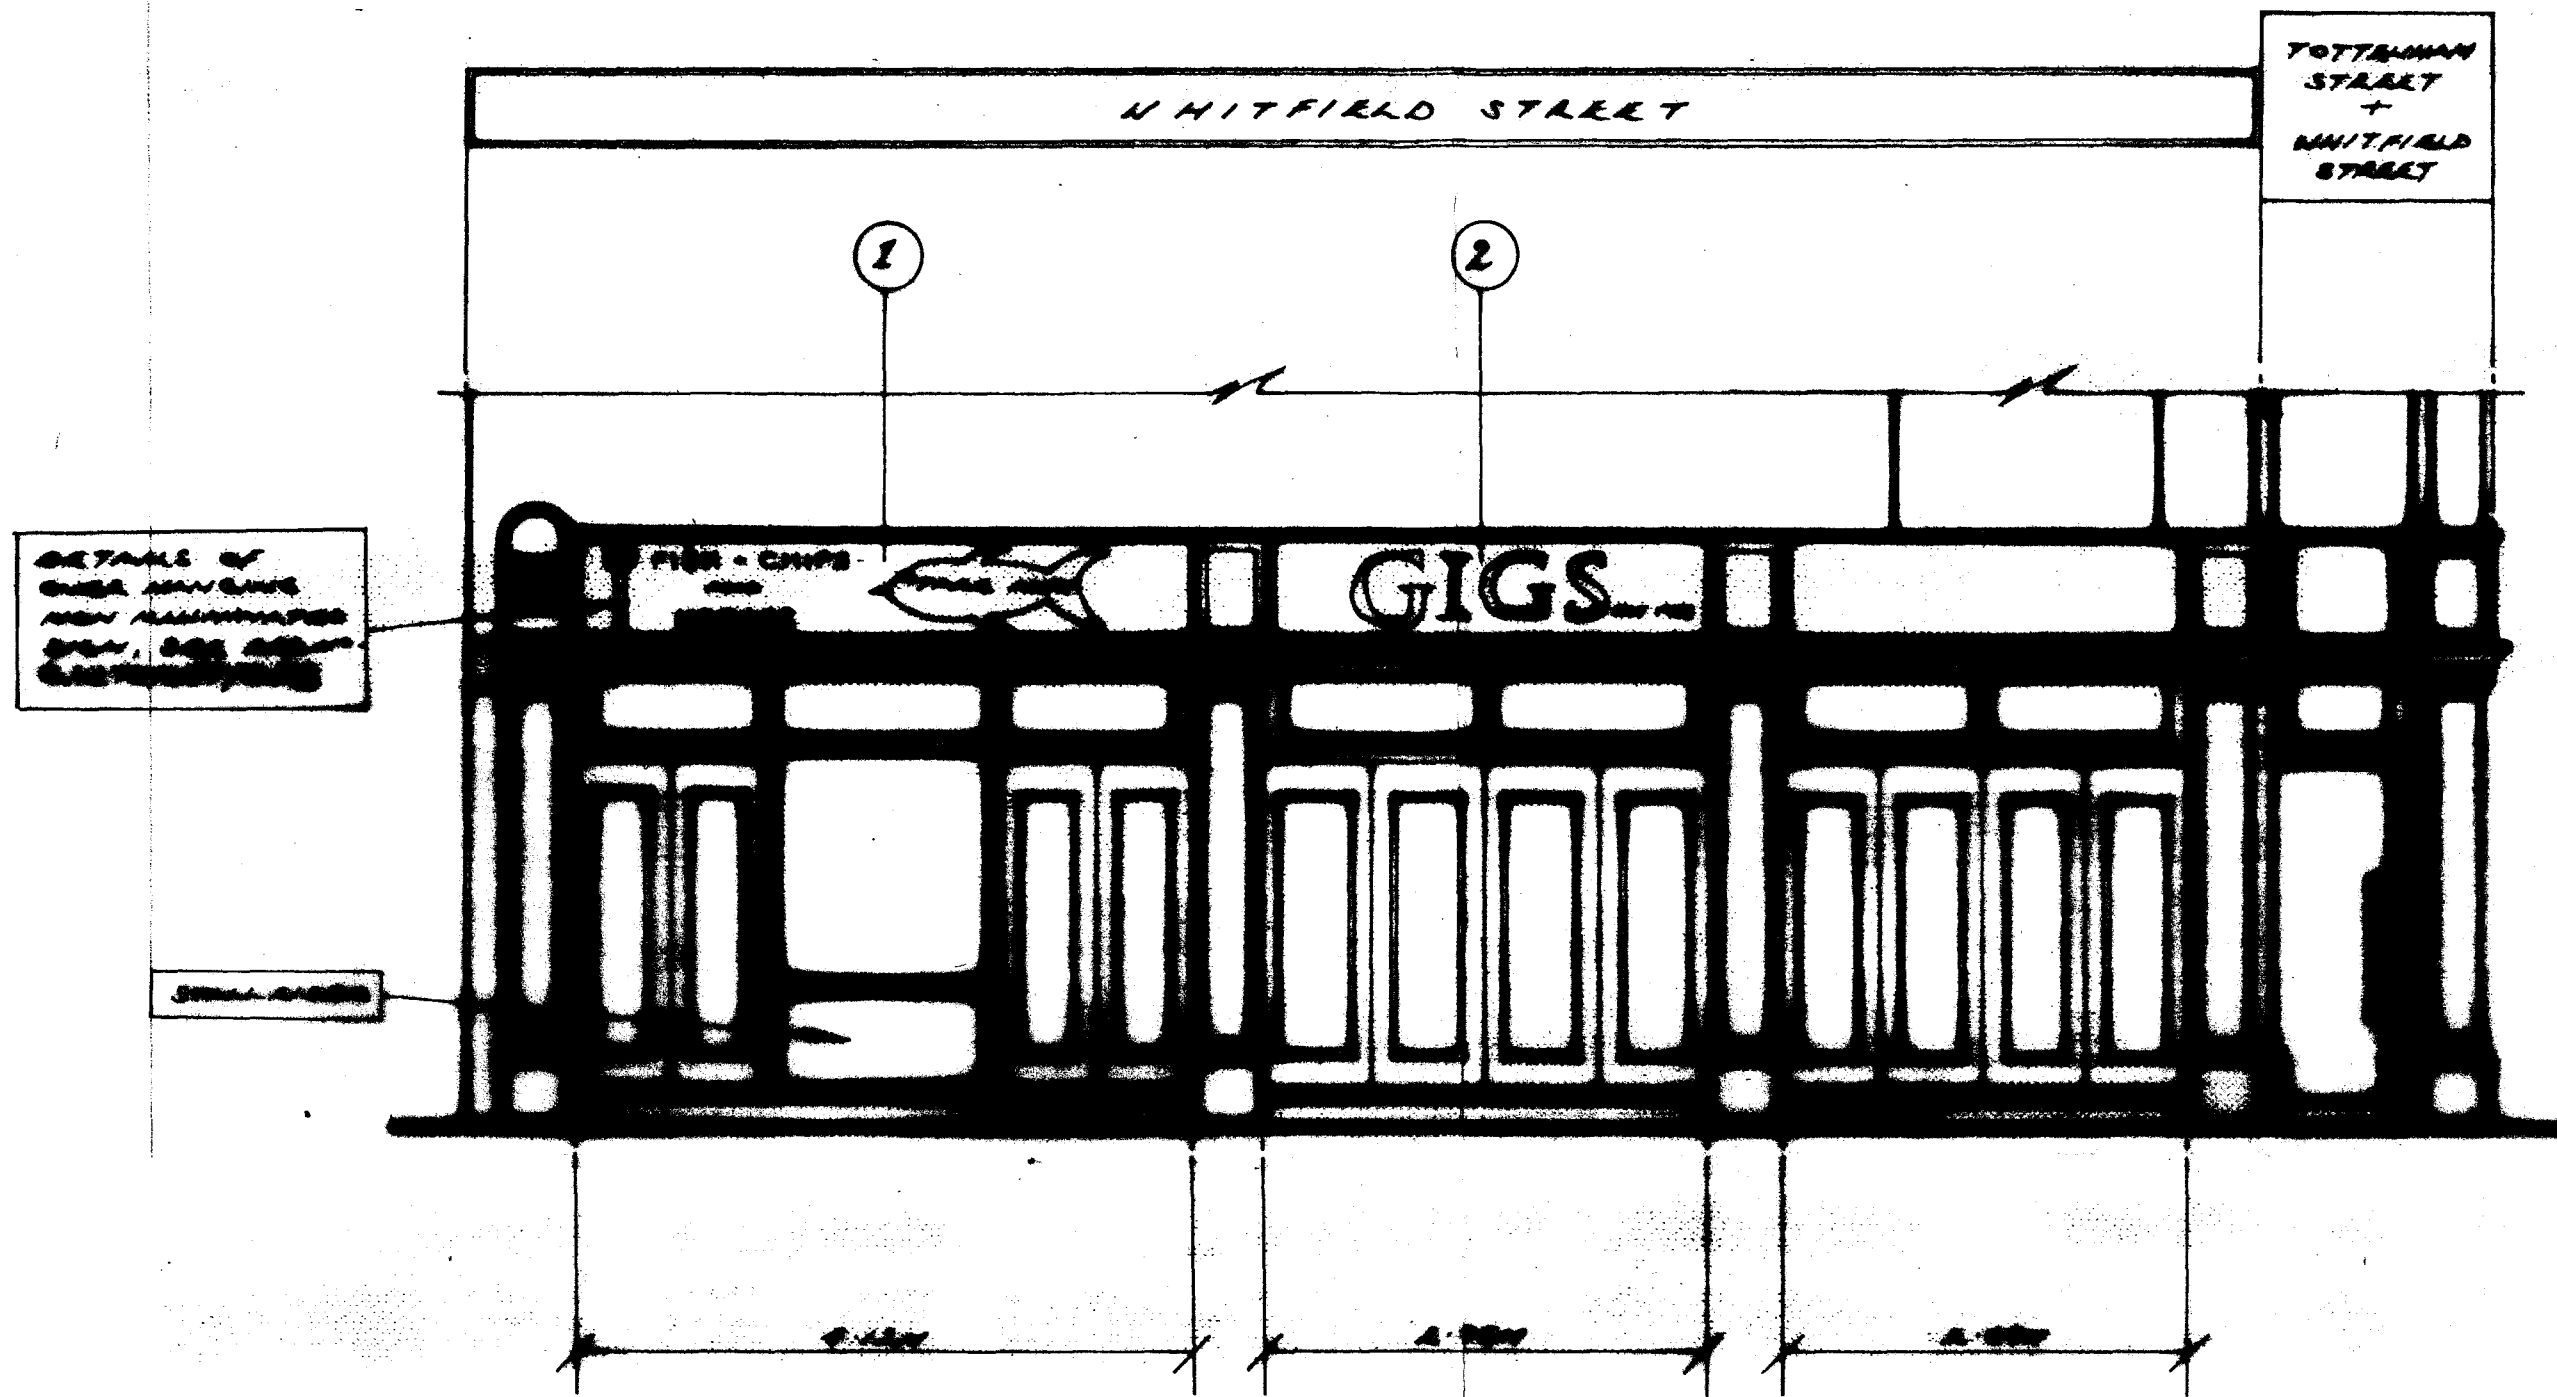

PLAN

PROPOSED : SHOPFRONT + FASCIA (ELEVATION - WHITFIELD ST)

APPLICANT

MR ARISTOS PAPASAVVA

SCALE

1:50

L.P.A.

L. & C. CAMDEN

SITE

GIGS - FISH & CHIP RESTAURANT
12 TOTTENHAM STREET N1T 4RE

DATE

MARCH 2010

APP N°

G/127S/N1T/002