


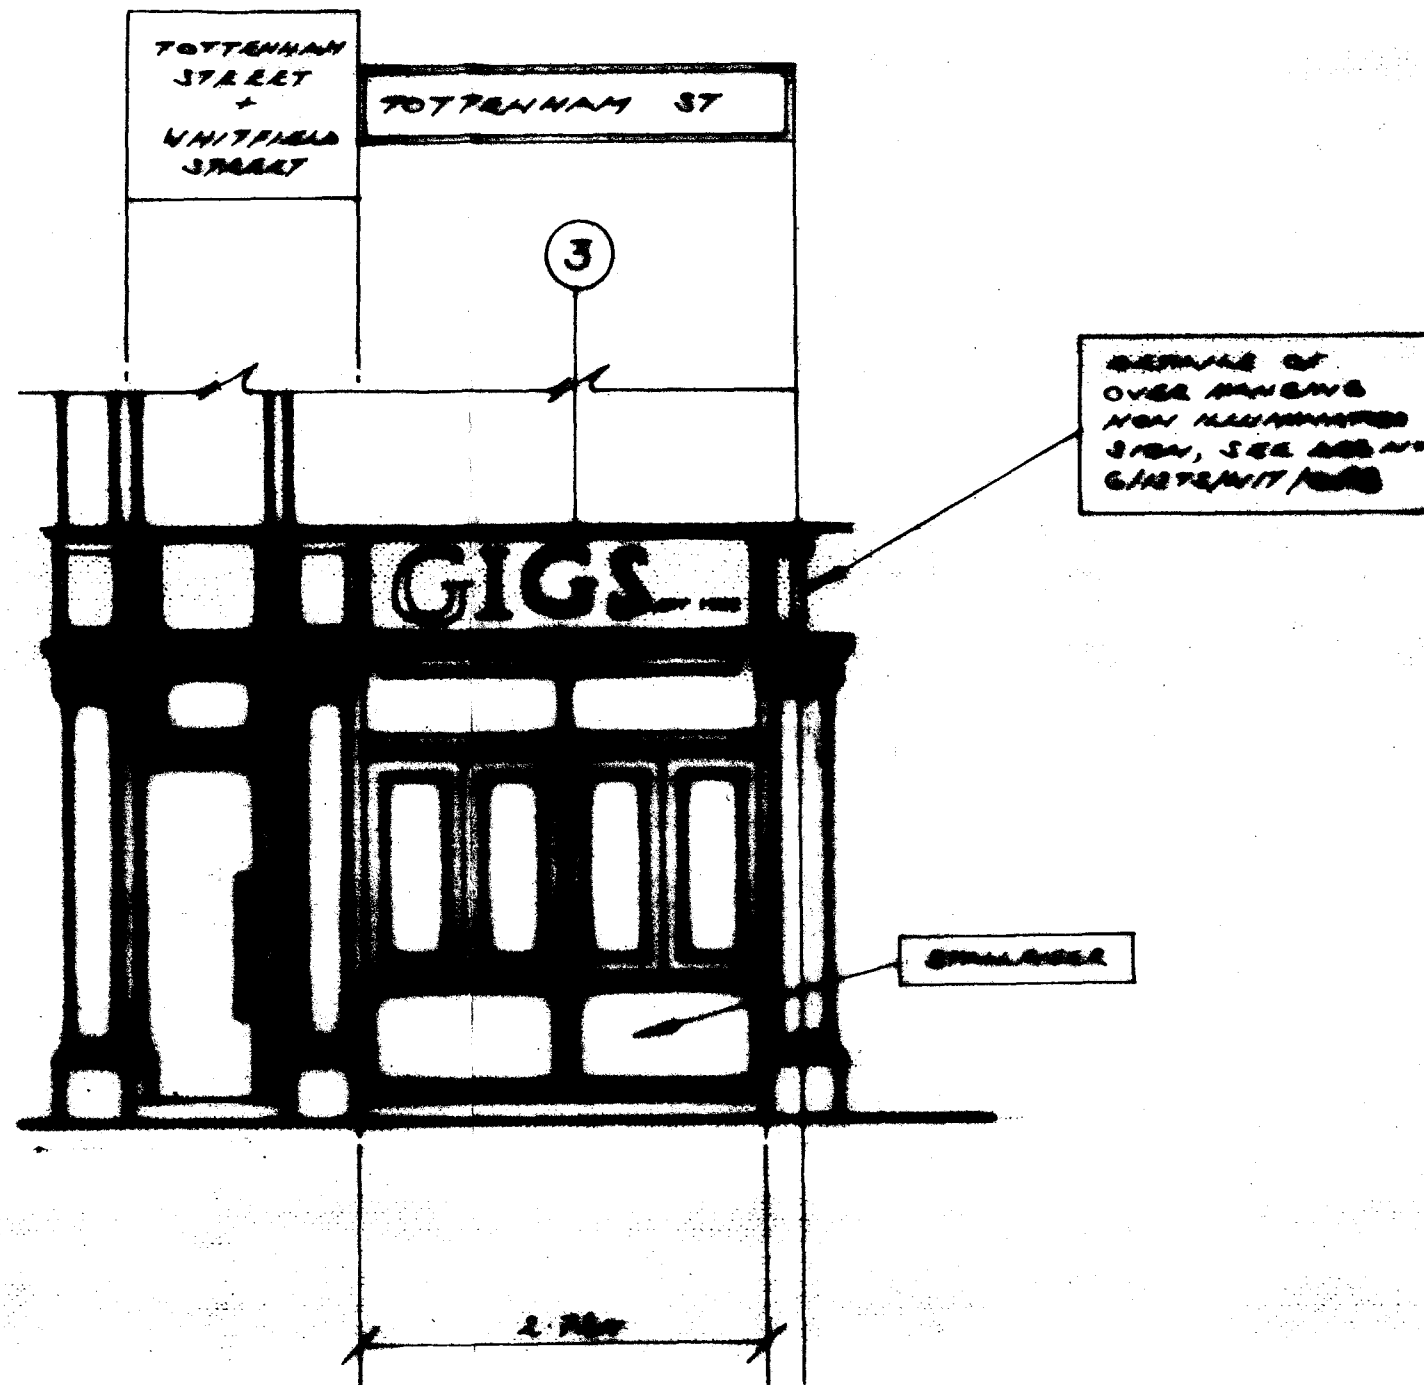

RAW

PROPOSED : SHOPFRONT + FASCIA (ELEVATION - TOTTENHAM ST)

APPLICANT

MR ARISTOS PAPASAVVA

SCALE

1:50

L.P.A.

L.B. CAYDEN

TYPE

GIGS - ASH + CHIP RESTAURANT
12 TOTTENHAM STREET WIT 4RE

DATE

MARCH 2010

APP NO.

6/12TS/WIT/003