
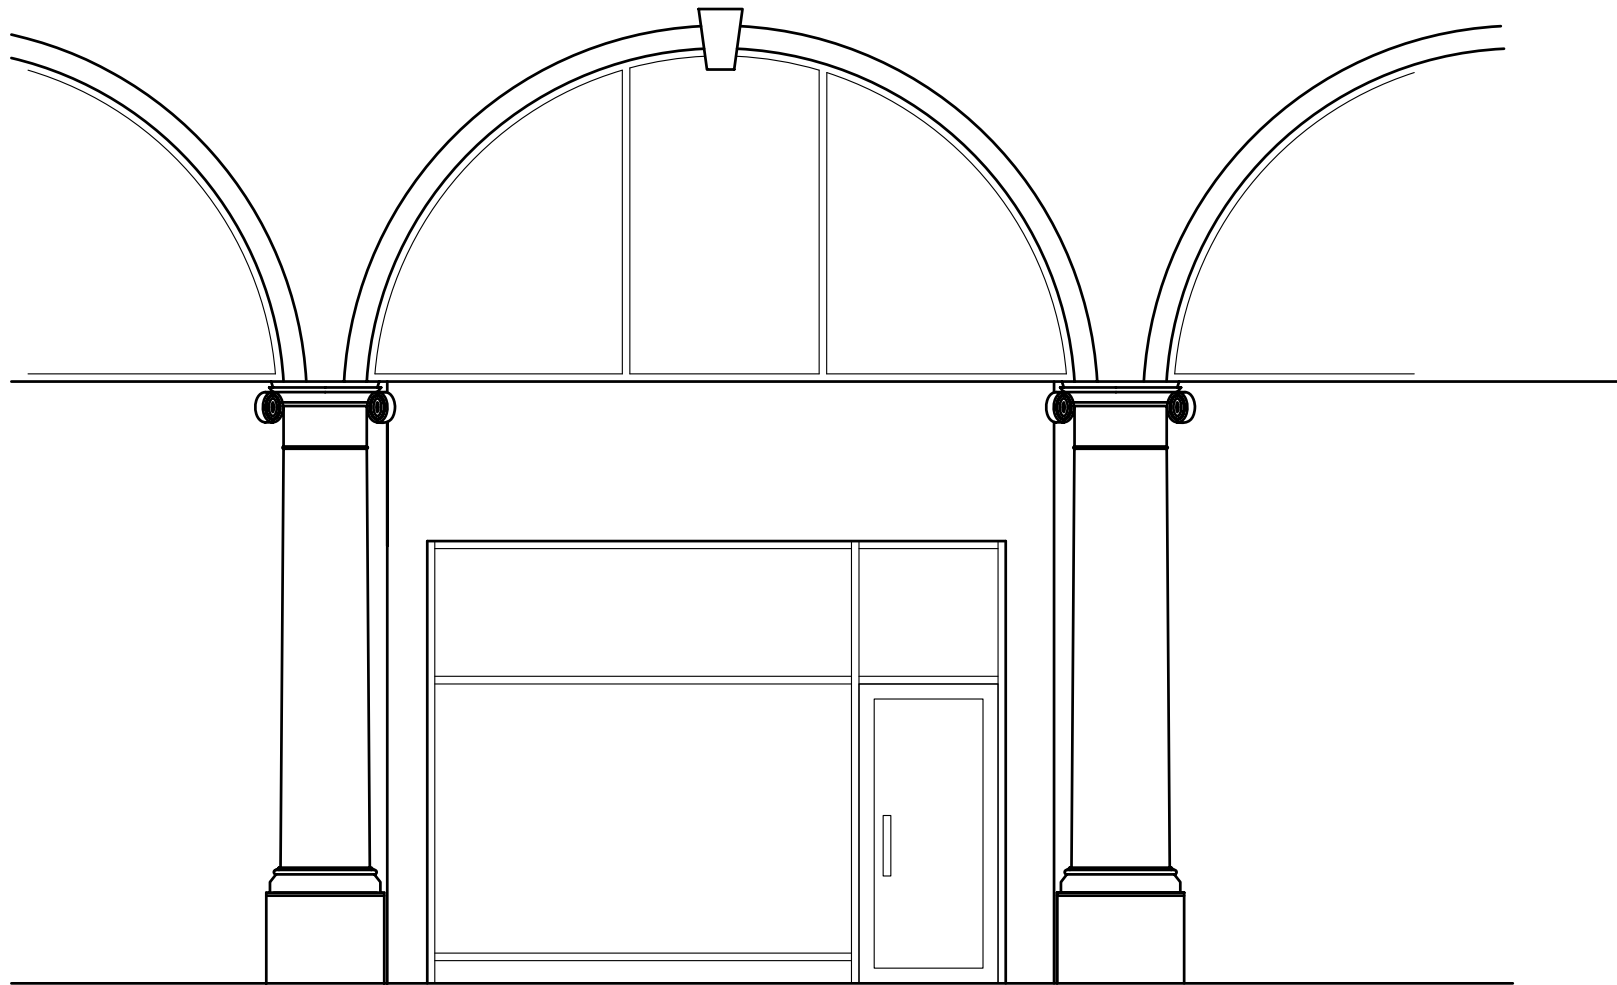


THIS DRAWING IS COPYRIGHT    DIMENSIONS ARE NOT TO BE SCALED FROM THIS DRAWING  
ELECTRONIC DATA IS NOT TO BE AMENDED/DELETED WITHOUT ISHERWOOD McCANN PERMISSION  
ALL FIXINGS, TO BE DESIGNED BY APPROPRIATE SPECIALIST SUB-CONTRACTOR  
DETAIL DRAWINGS AT LARGER SCALE TAKE PRECEDENCE OVER GENERAL ARRANGEMENT DRAWINGS

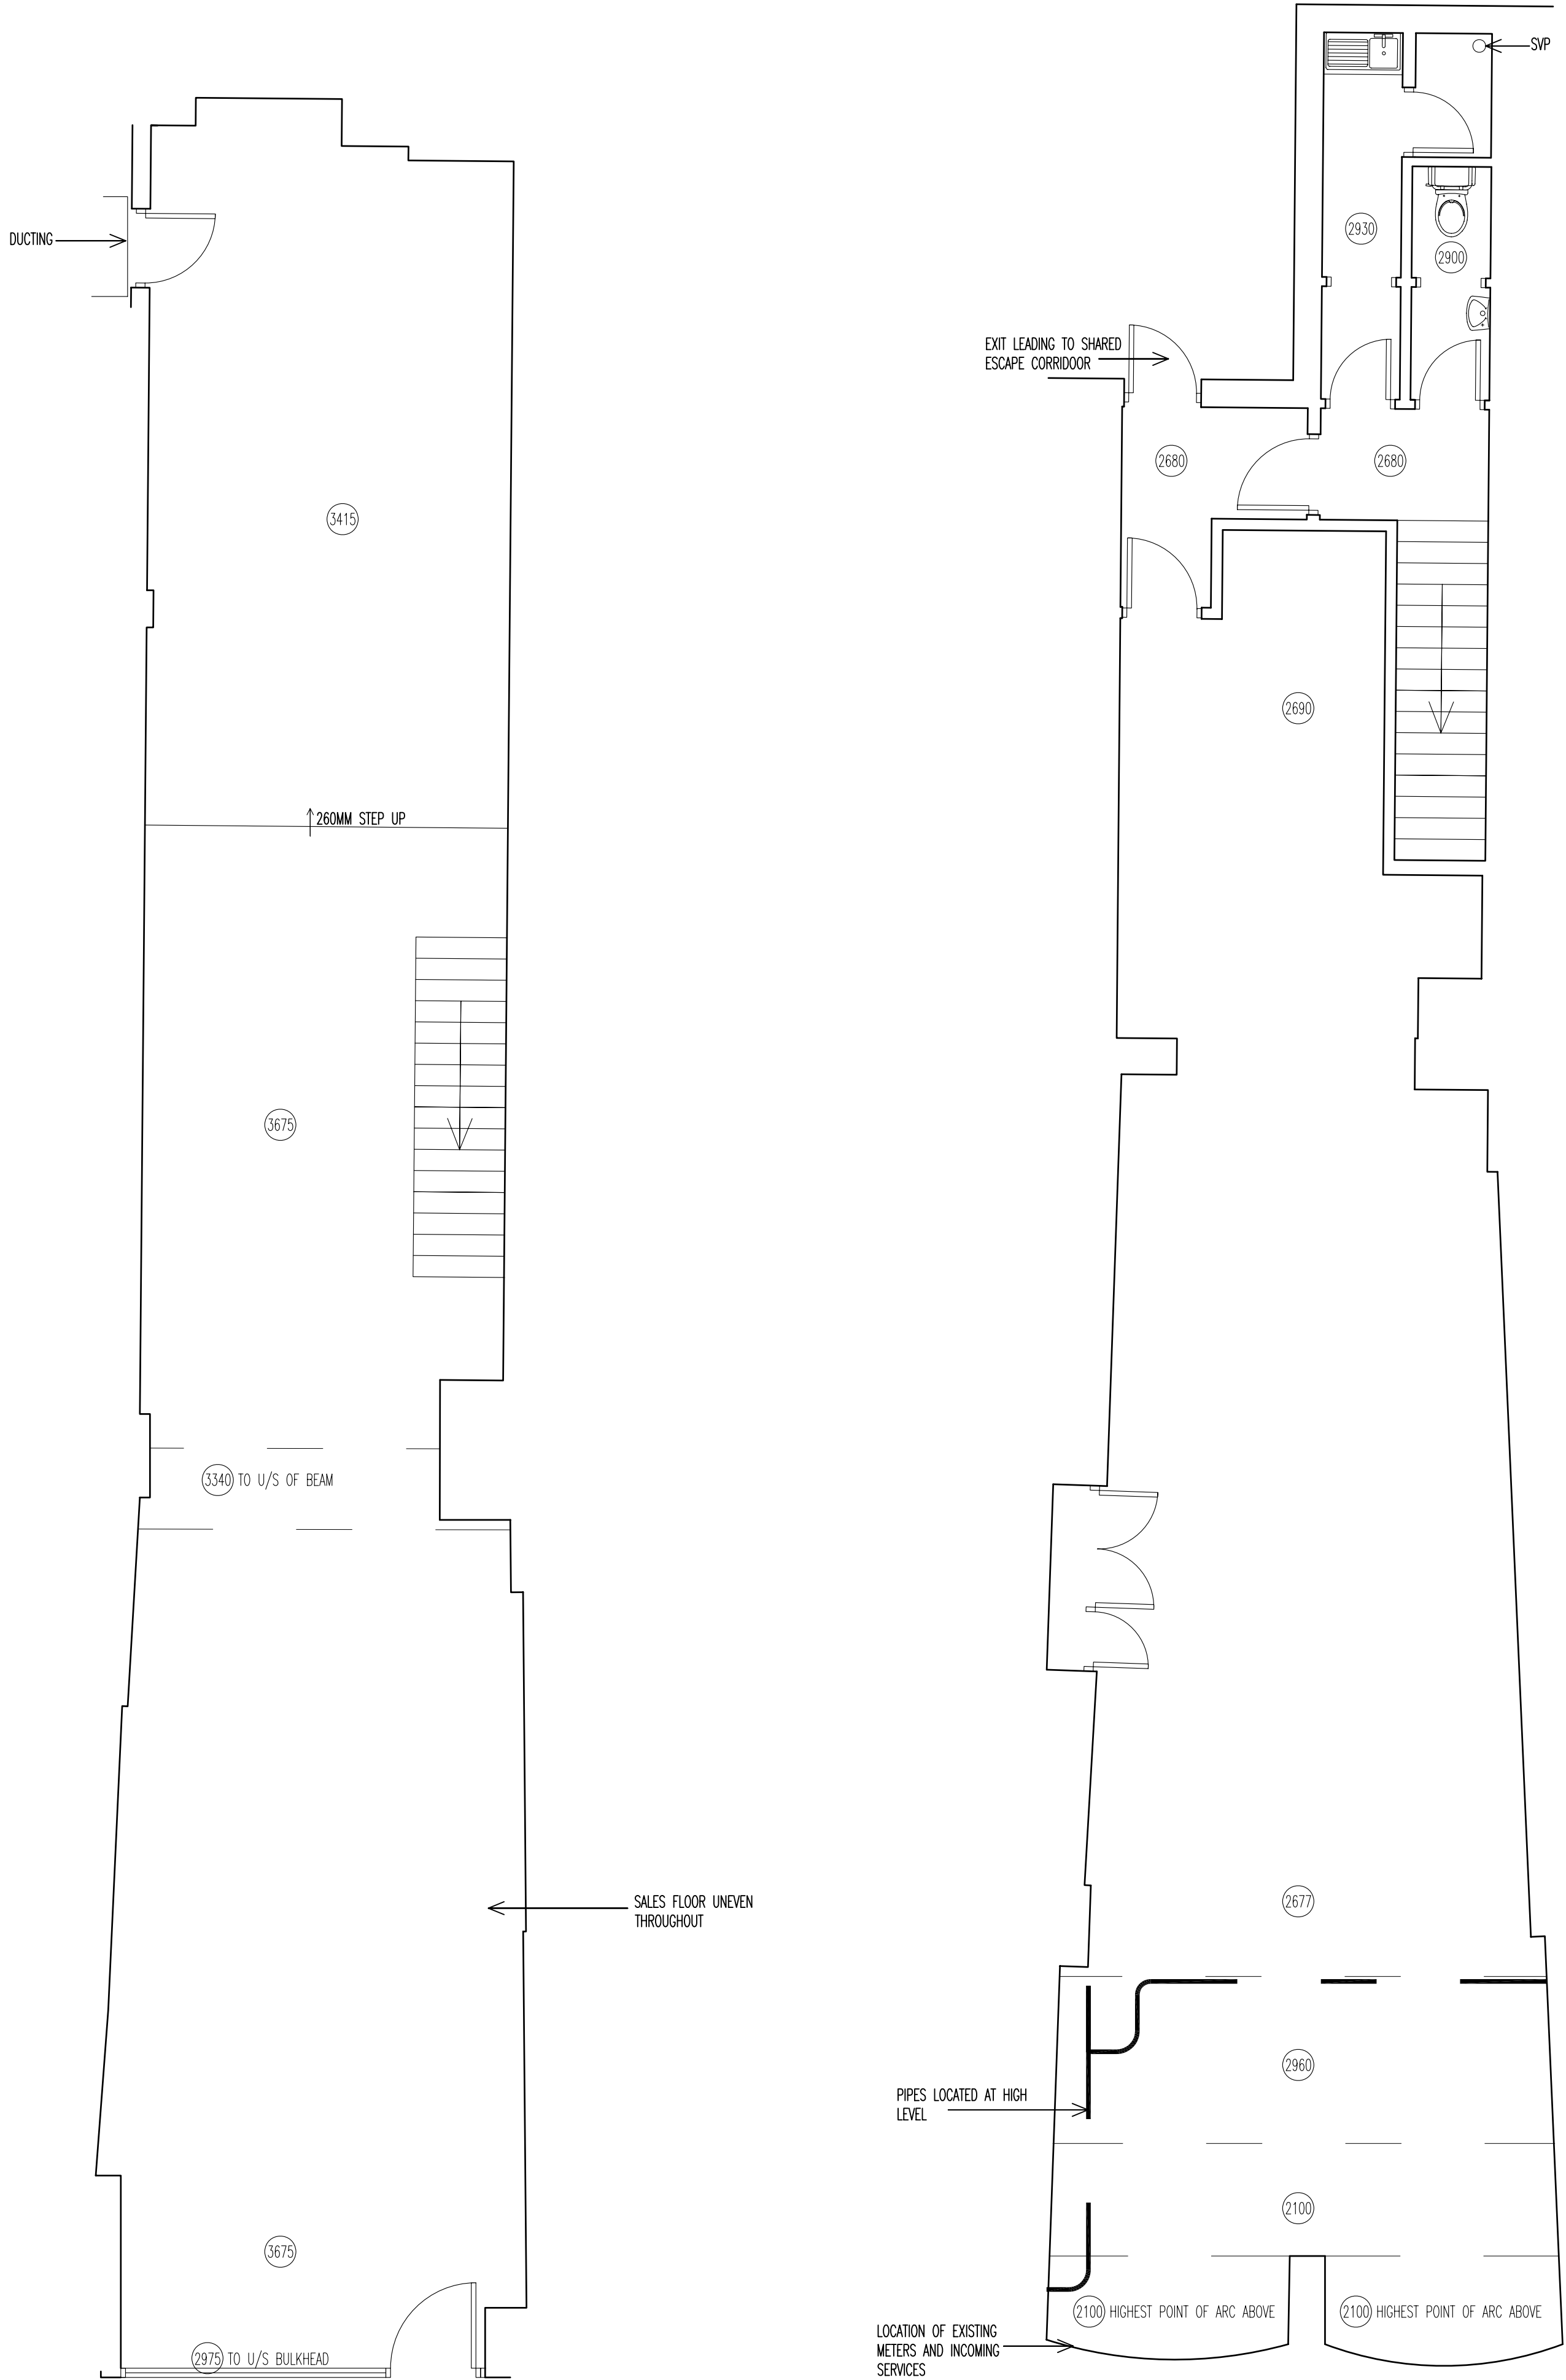

Rose Park, Lutterworth Road, Blaby, Leicestershire LE8 4DP  
t: 0116 278 1200, f: 0116 278 4488  
e: enquiries@ishmcc.com, w: www.ishmcc.com

|   |                            |                  |          |
|---|----------------------------|------------------|----------|
| PROJECT<br>HOLLAND & BARRETT<br>65 TOTENHAM COURT ROAD<br>LONDON<br>EXISTING PLANS AND ELEVATIONS | SCALE<br>1:50 @ A1         | DRAWN<br>DCF     | CHECKED  |
|   | DATE<br>14.12.09           | STATUS<br>SURVEY |          |
|   | DRAWING No.<br>02234-EX-01 |                  | REVISION |
|   |                            |                  |          |