


1 Existing Second Floor
1 : 50

<i>Rev</i>	<i>Date</i>	<i>Comments</i>	<i>By</i>	<i>Chk</i>

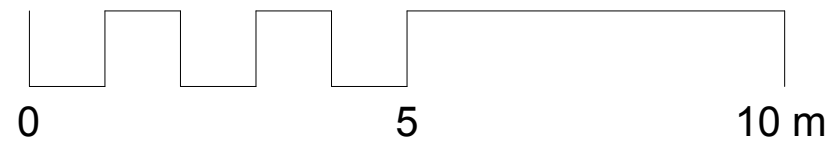

Arta Architectural

*Portland House
51 Colney Hatch Lane
Muswell Hill
London
N10 1LJ
t: 0208 883 9904*

Existing Second Floor

Scale 1 : 50
Issued Mar 2010

Client Ms Y Liu
Project 58 Grafton Road
NW5 3DY

Drawing No. GRA 009 -