


1 Existing Roof Level
1 : 50

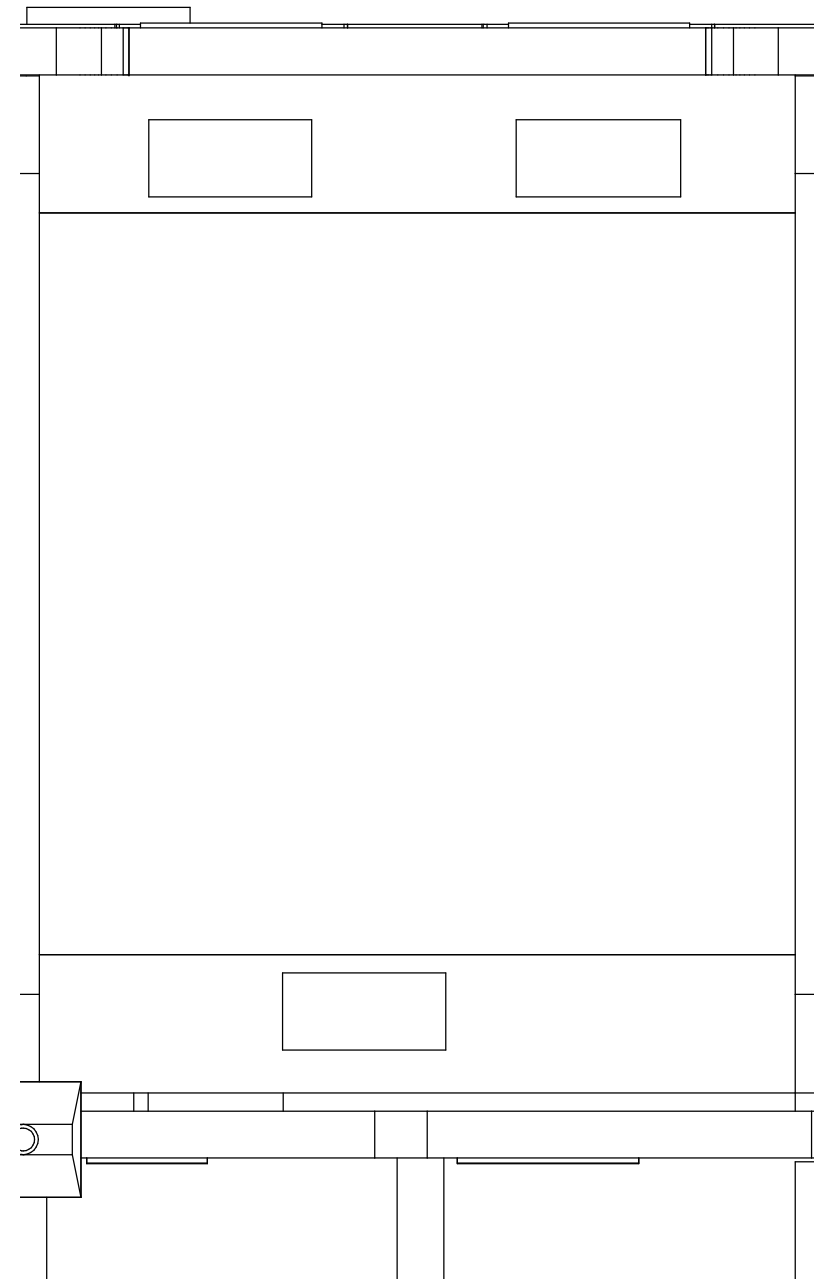

2 Proposed Roof Level
1 : 50

Rev	Date	Comments	By	Chk	0	5	10 m
-----	------	----------	----	-----	---	---	------

Arta Architectural

Portland House
51 Colney Hatch Lane
Muswell Hill
London
N10 1LJ
t: 0208 883 9904

Existing And Proposed Roof Level

Scale 1 : 50
Issued Mar 2010

Client Ms Y Liu
Project 58 Grafton Road
NW5 3DY

Drawing No. GRA 012 -

