

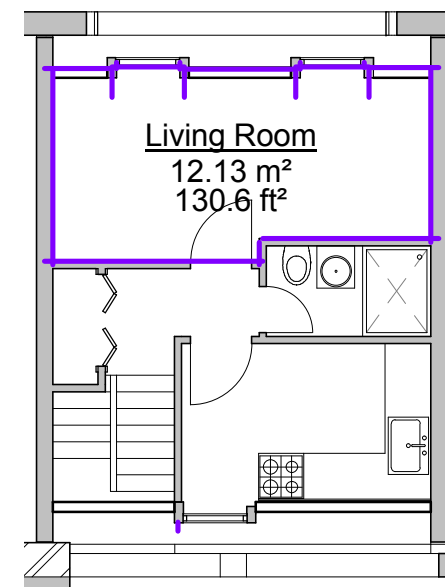
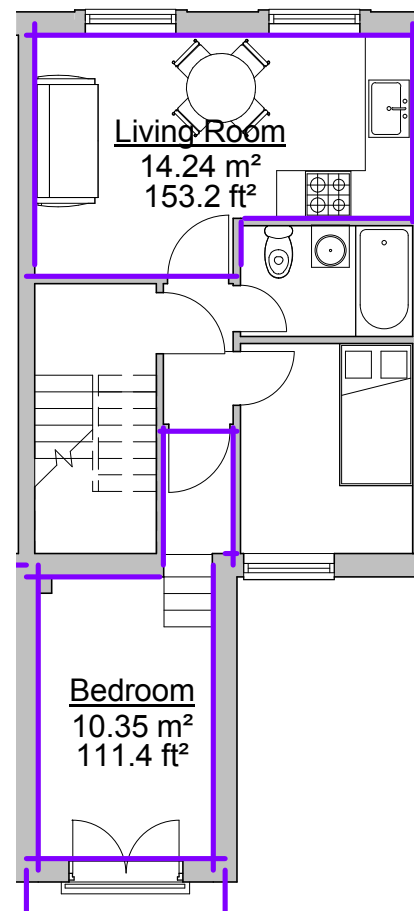


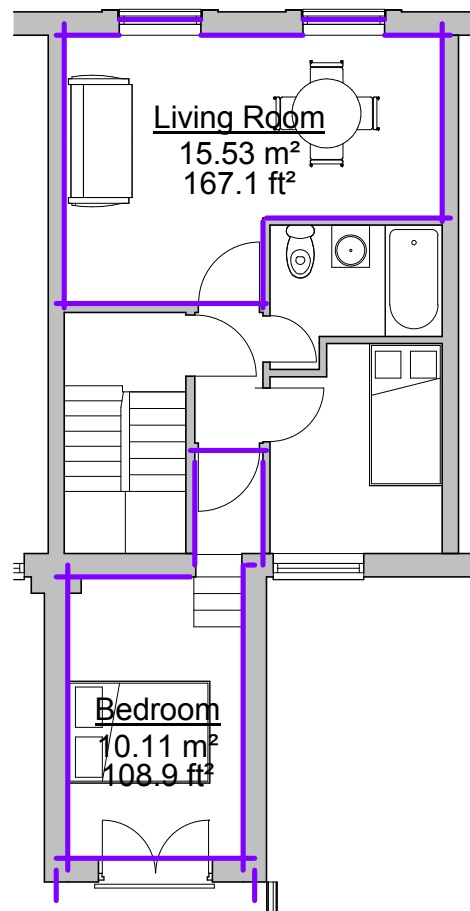

Rev	Date	Comments	By	Chk

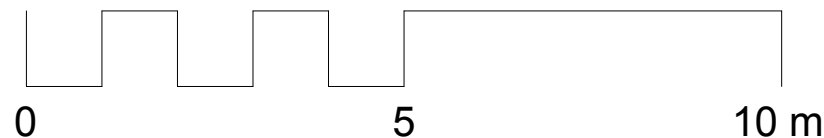

Arta Architectural

Portland House
51 Colney Hatch Lane
Muswell Hill
London
N10 1LJ
t: 0208 883 9904

Room Areas

Scale 1 : 100
Issued Mar 2010

Client Ms Y Liu
Project 58 Grafton Road
NW5 3DY

Drawing No. GRA 018 -