


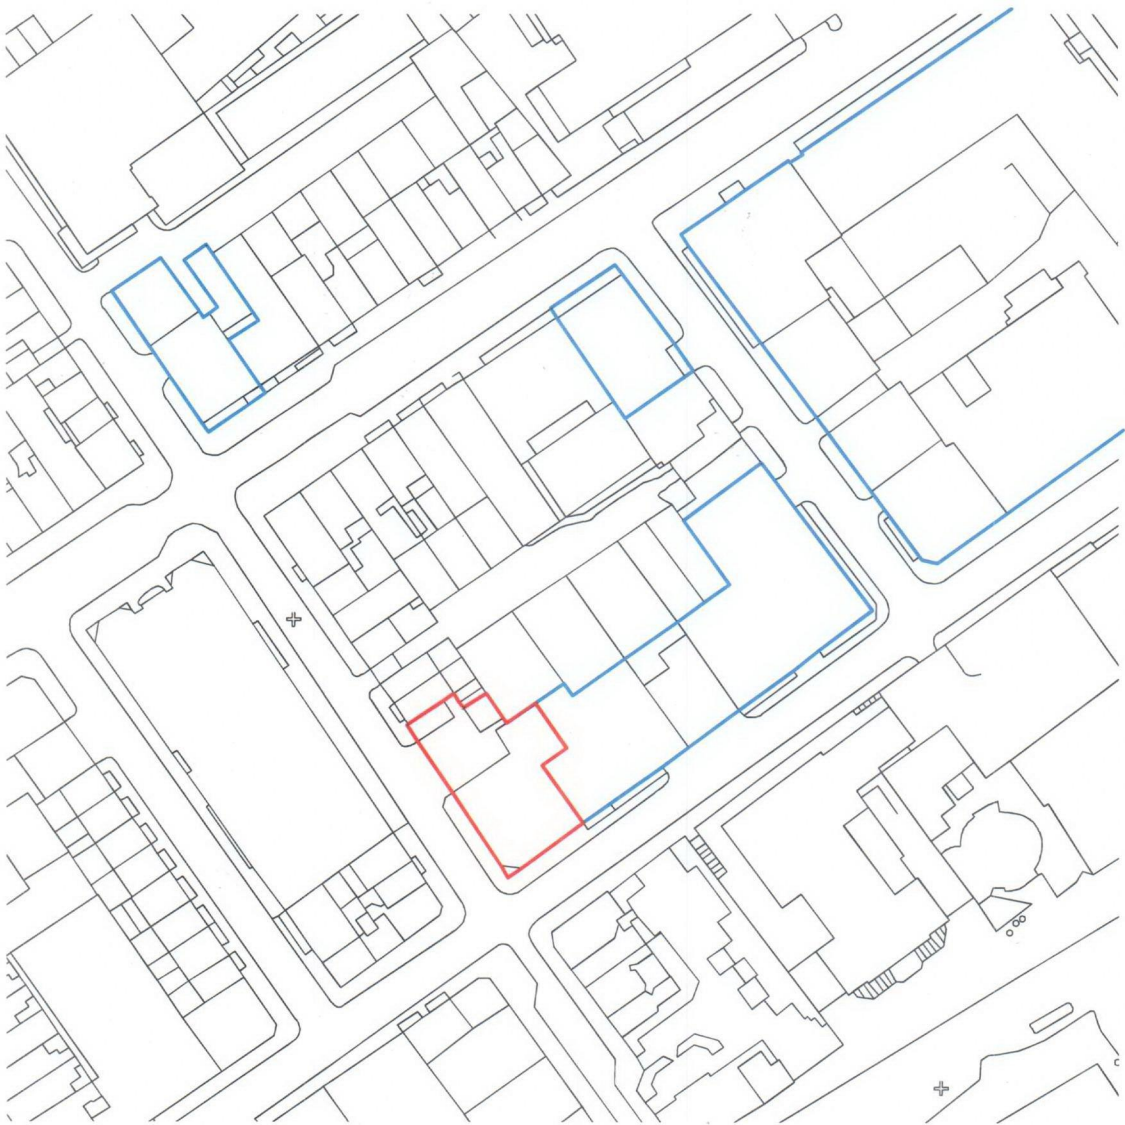

01 LOCATION PLAN

REV.	DATE	DESCRIPTION	REV.	DATE	DESCRIPTION
-	06.10.09	1. Issued for planning	-	-	-
A	15.01.10	1. Issued for planning revision	-	-	-

NOTES:
1. ALL DIMENSIONS IN MM
2. THIS DRAWING TO BE READ IN CONJUNCTION WITH ALL RELEVANT CONTRACT DOCUMENTS
3. THIS DRAWING TO BE READ IN CONJUNCTION WITH ALL ENGINEER'S DRAWINGS
4. CONSULT WITH ALL RELEVANT AGENCIES
5. REPORT ANY ERRORS, CONTRADICTIONS, AND OMISSIONS TO THE ARCHITECT AS SOON AS POSSIBLE

KEY:
☐ APPLICATION SITE
☐ OTHER PROPERTIES OWNED BY APPLICANT

nissenadams Unit 27/28 Colindale Avenue St London N9 9SE 020 7623 0000 info@nissenadams.com		LOCATION PLAN	
JOB NO: A378		DRAWING NAME: FCB STUDIO	
SCALE: 1:1250 @ A3		DRAWING NO: P000/A	
STATUS: PLANNING			

RECEIVED
21 JAN 2010