


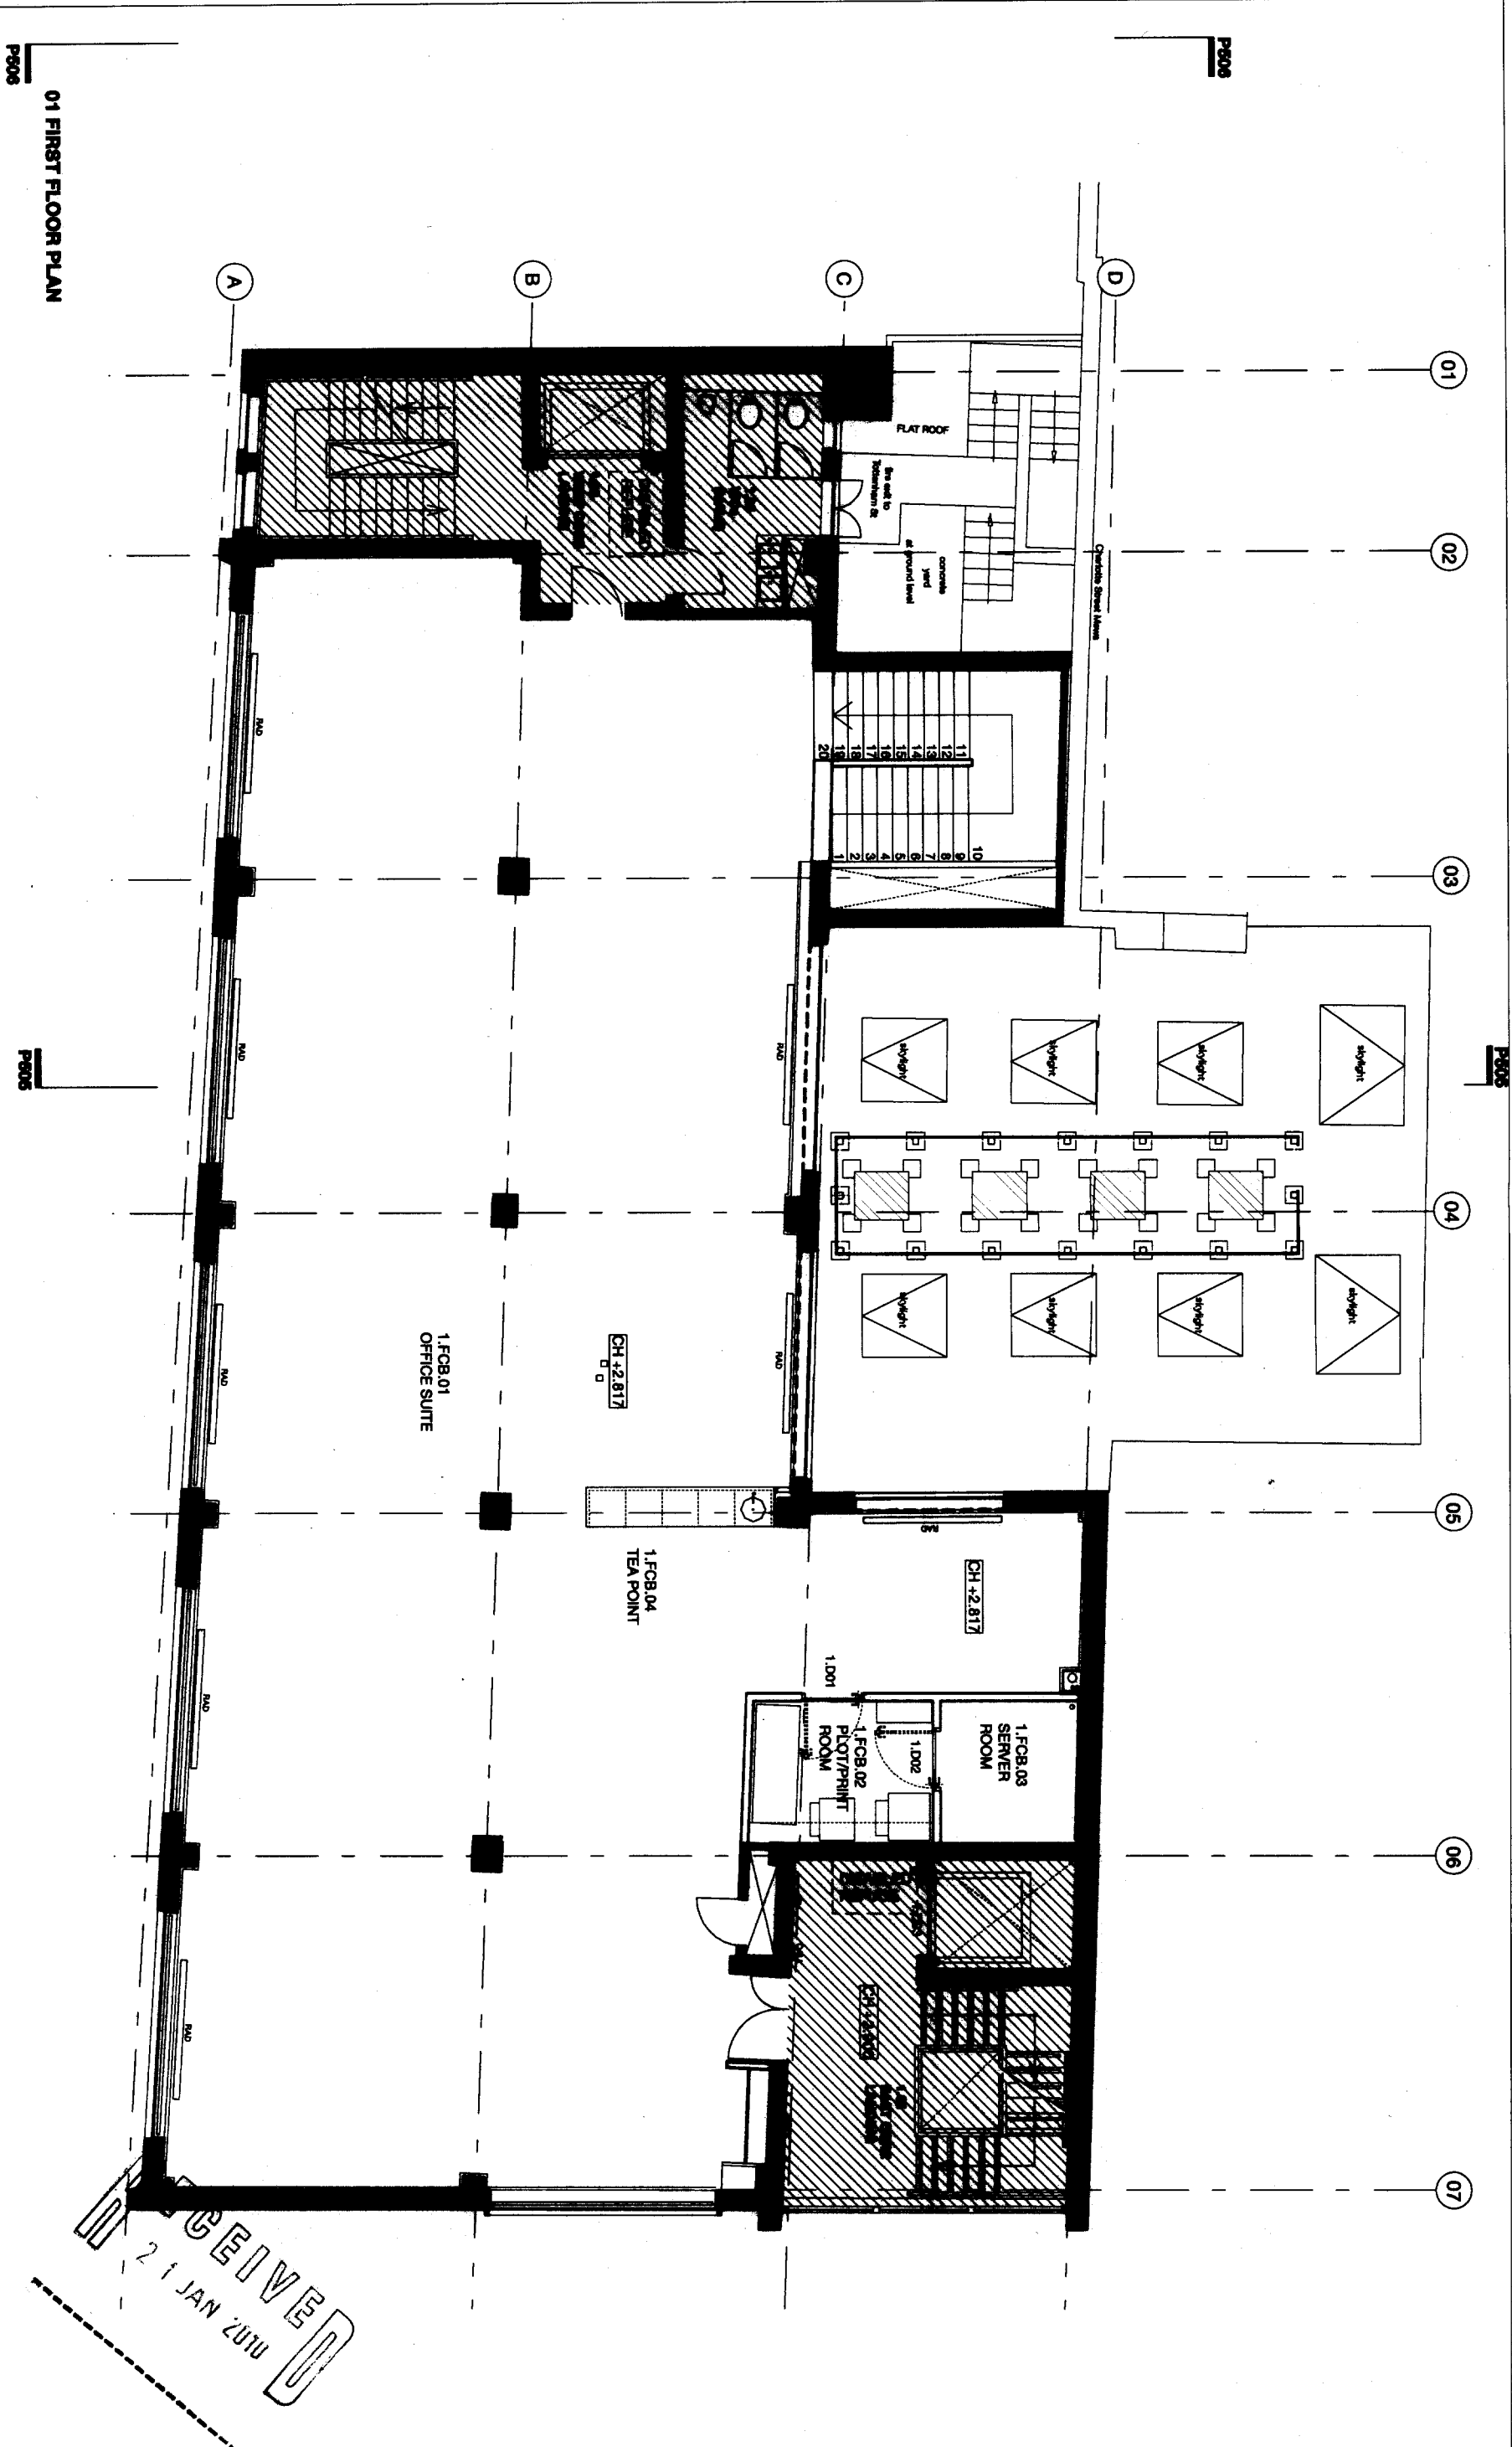

01 FIRST FLOOR PLAN

P606

P606

P606

P606

REV.	DATE	DESCRIPTION
1	08.10.20	1. Issued for planning
2	15.01.10	2. Issued for planning

- NOTES
1. ALL DIMENSIONS IN MM
 2. THIS DRAWING TO BE USED IN CONJUNCTION WITH ALL RELEVANT CONTRACT DOCUMENTS
 3. THIS DRAWING TO BE USED IN CONJUNCTION WITH ALL RELEVANT DRAWINGS
 4. DO NOT SCALE FROM THIS DRAWING
 5. REPORT ANY ERRORS, OMISSIONS, AND DISCREPANCIES TO THE ARCHITECT AS SOON AS POSSIBLE

nissenodams
1000 000 000
1000 000 000
1000 000 000

PROPOSED FIRST FLOOR PLAN
FCB STUDIO

INDICATED AREA OF WORK

ASTS
1000 000 000
1000 000 000
1000 000 000

P201/A

RECEIVED
21 JAN 2010