


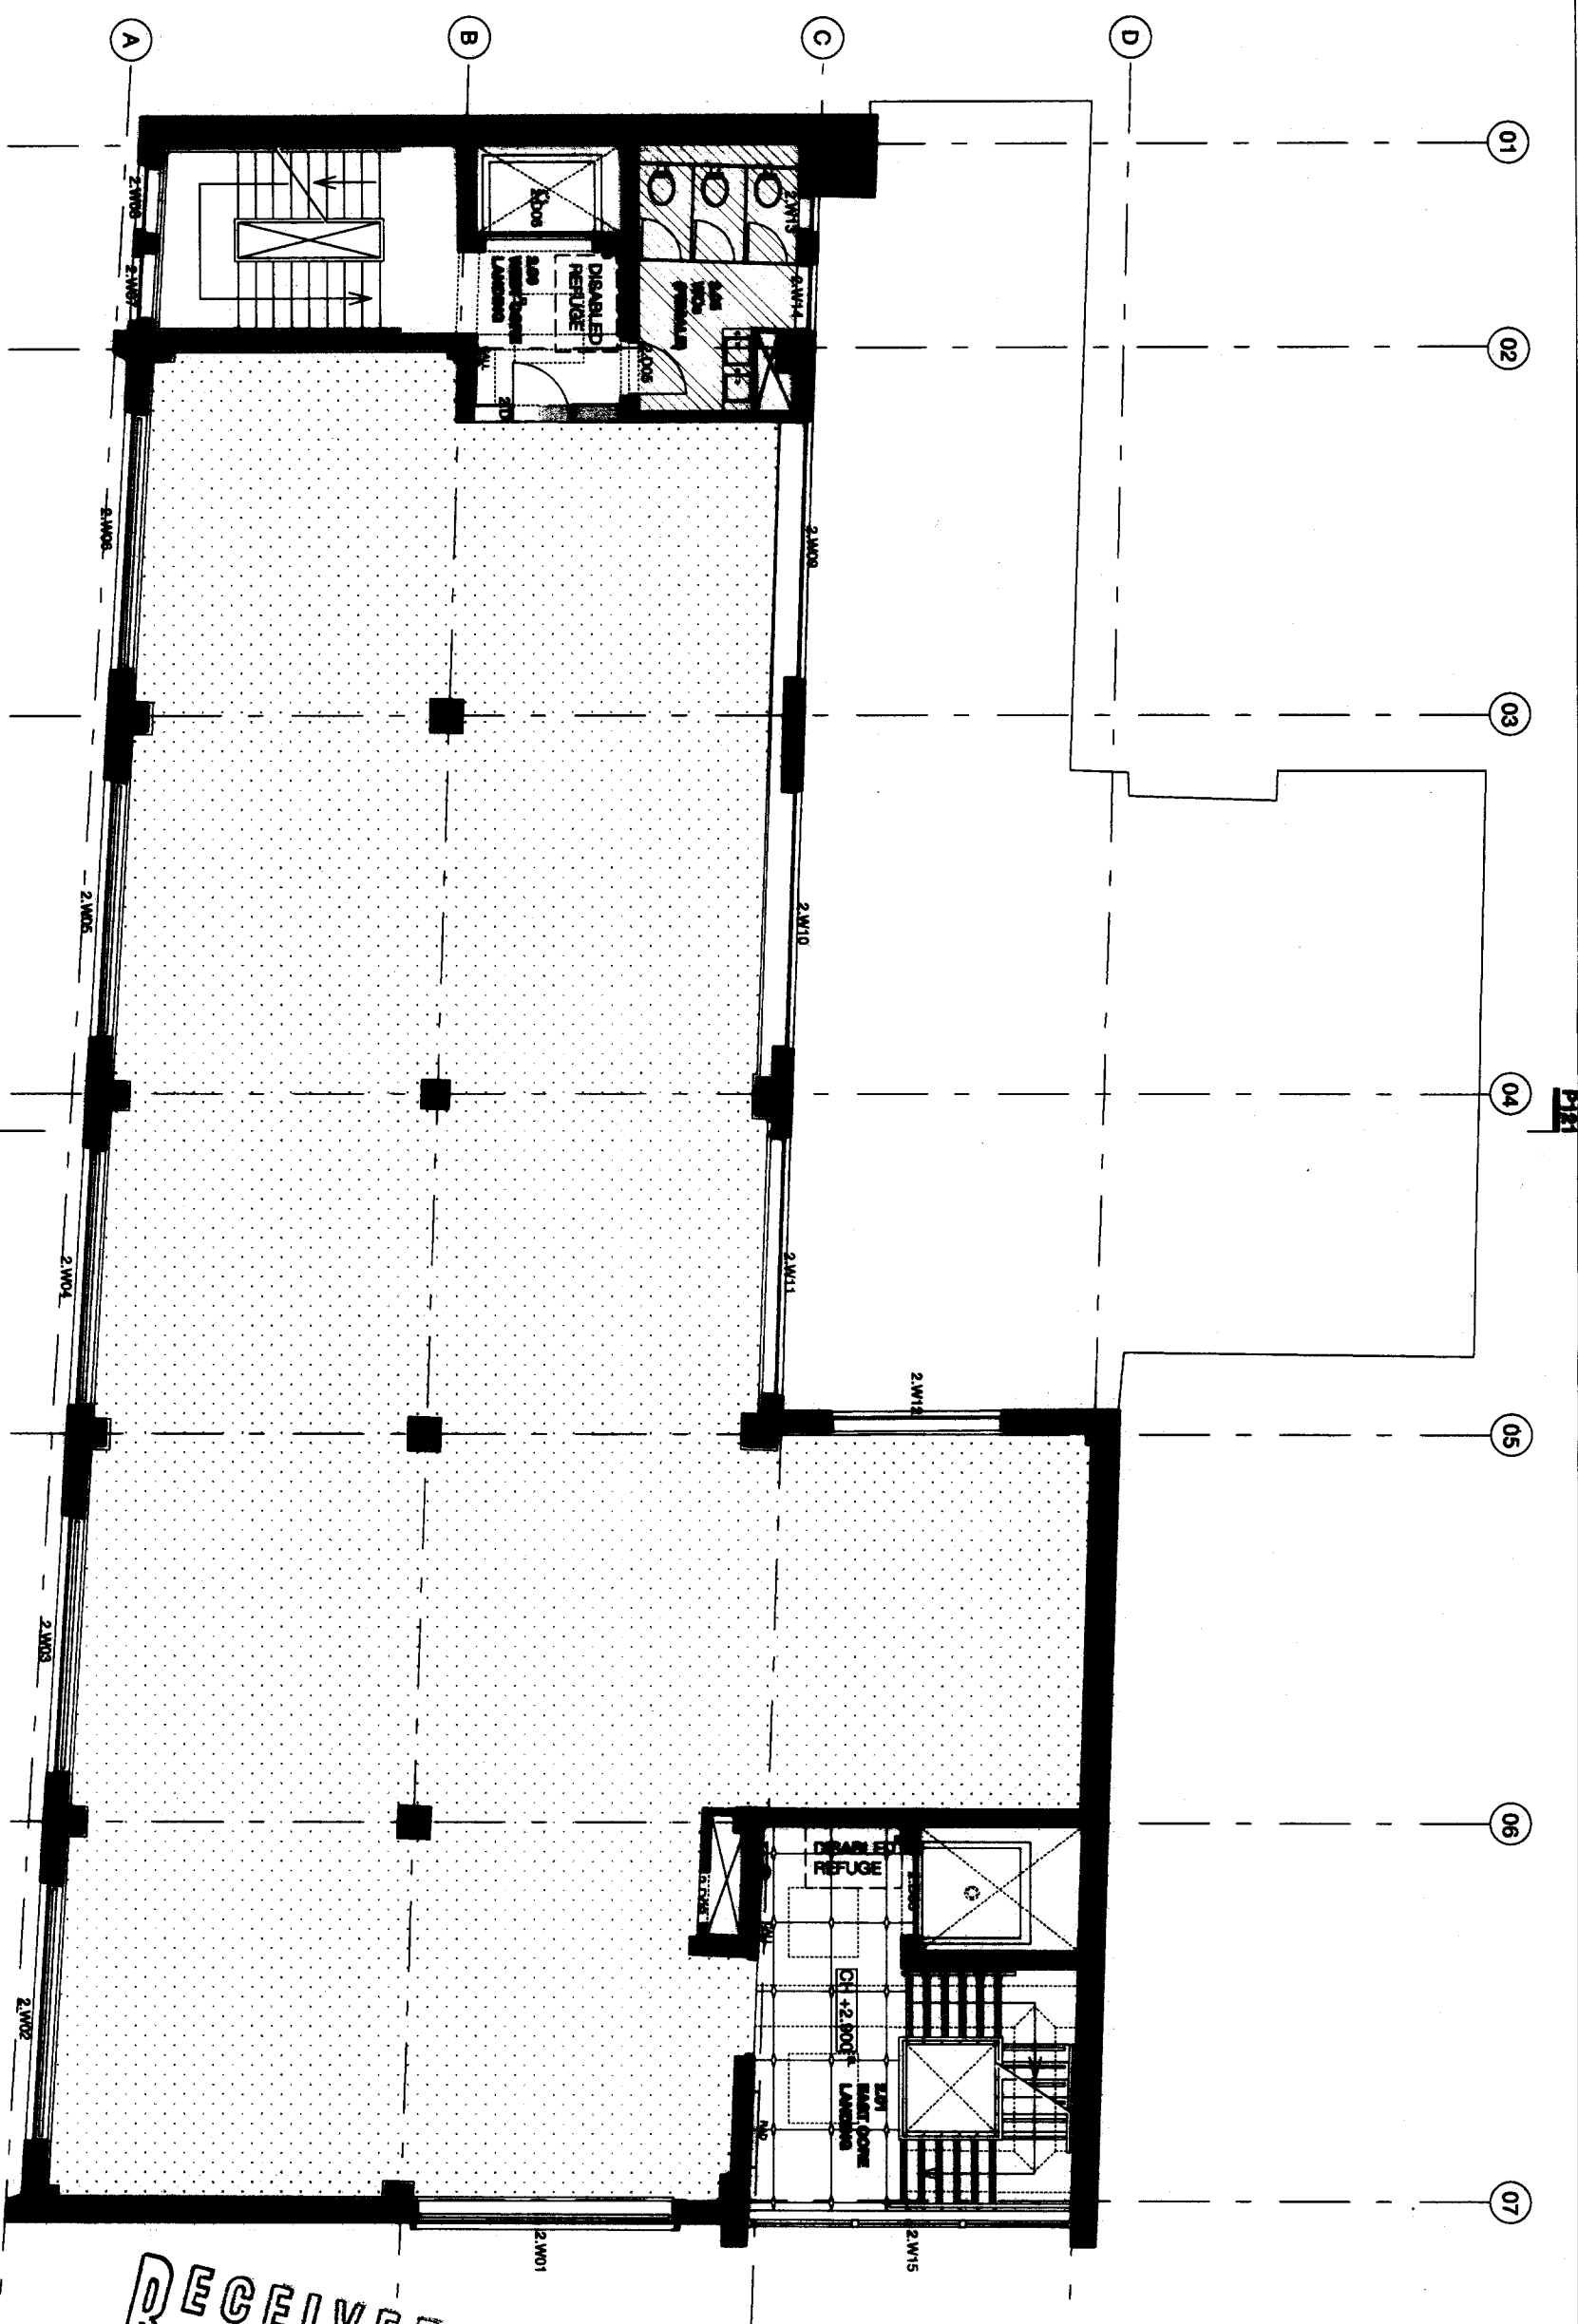

01 EXISTING SECOND FLOOR PLAN

P102

REVISIONS		REVISIONS		REVISIONS	
NO.	DATE	DESCRIPTION	NO.	DATE	DESCRIPTION
1	15.01.10	1. Issued for planning			
2	15.01.10	2. Issued for planning			
3					
4					
RECEIVED
21 JAN 2010

nissenadams
Architects
100, 101, 102,1000

EXISTING SECOND FLOOR PLAN
P102/A