



Datum: 98.00m.
Elevation 1.




Datum: 98.00m.
Elevation 2.



Datum: 98.00m.
Elevation 3.




Datum: 98.00m.
Elevation 4.

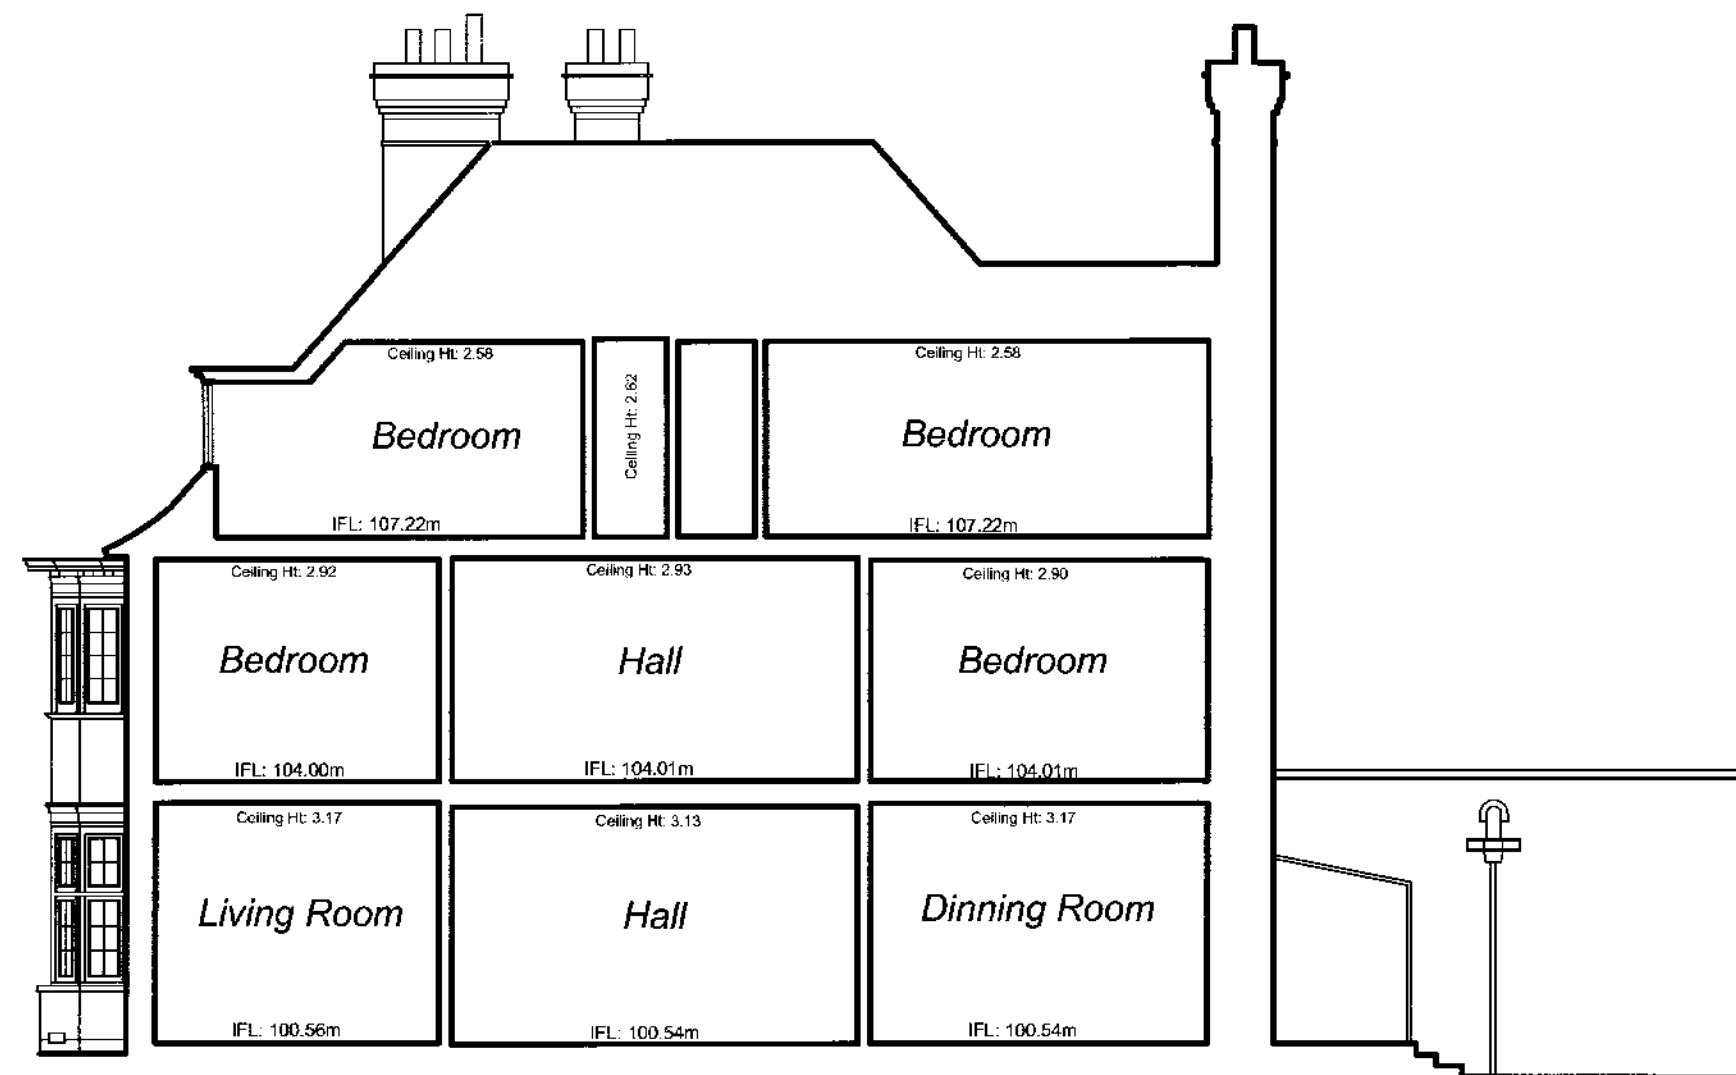

Datum: 98.00m.
Section.



Datum: 98.00m.
Section 2.

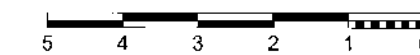

Figured dimensions only are to be taken from this drawing. All dimensions are to be checked on site before any work is put in hand.
If in doubt, ask.


NOTES

Rev	Description	Drawn	Date	Checked
-	PLANNING CONSULTANT	PN	05.03.10	DS
-	PLANNING CONSULTANT	PN	29.01.10	DS
-	ARBORICULTURIST ISSUE	PN	12.01.10	DS
-	PRELIM CAD ISSUE		18.12.09	DS

Spence Harris Hogan associates
architects + interiors + design consultants

1 Vercourt Place
Ravenscourt Park
Hammersmith London
W6 9HU

tel : 020 8600 4171
fax : 020 8600 4181
mail : shh@shh.co.uk
web : www.shh.co.uk

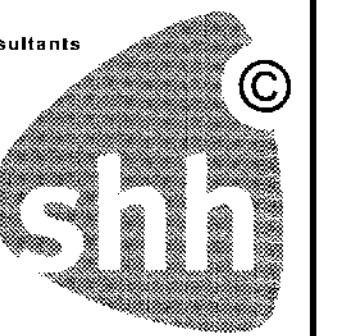

Project No:	Project:		
620	WADHAM GARDENS		
Author:	Site Address: 3 WADHAM GARDENS LONDON		
Checked:	Client: Mr & Mrs Black		
	Title: 200 Elevations Existing Elevations/Sections		
Status:	Planning	Scale A1: 1:100	Scale A3: 1:200
Project no. / Stage / Drawing no. 620(PL)200		Date: 05.03.10	Revision: -