




1 NTS STREET VIEW 1 (EXISTING)



2 NTS STREET VIEW 2 (EXISTING)

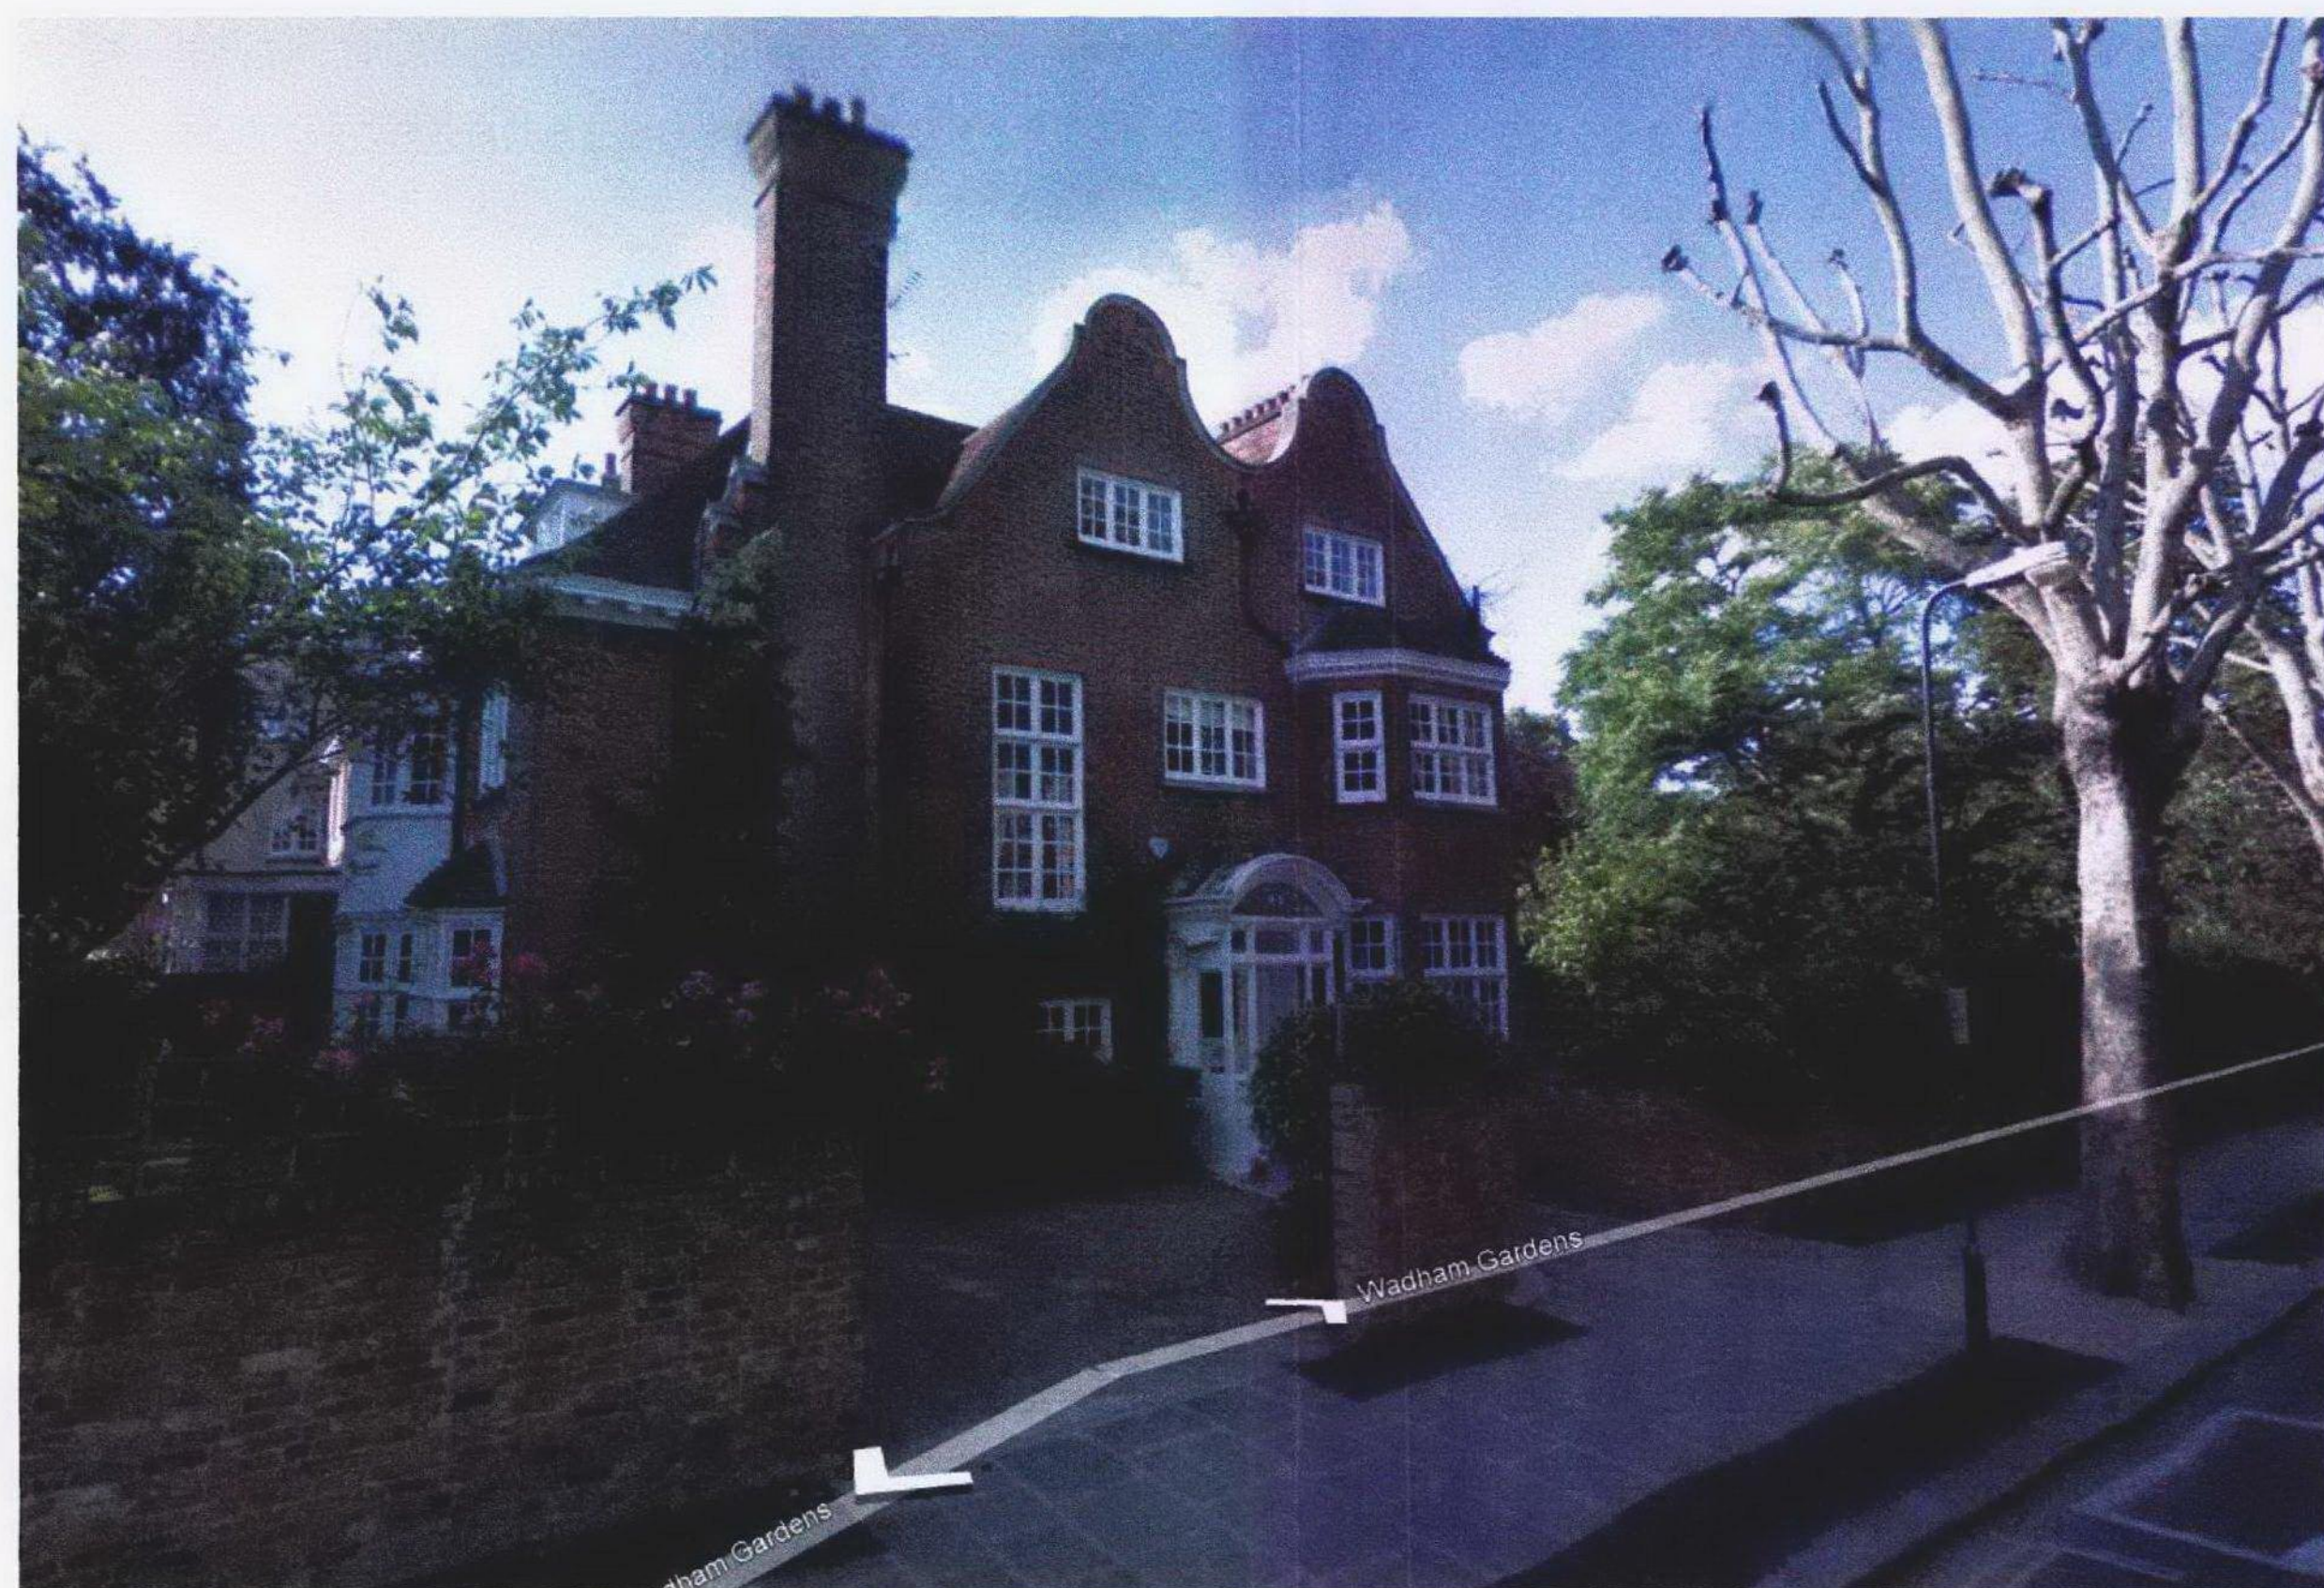

PROPOSED GATES DESIGN TO MATCH EXISTING PEDESTRIAN GATE, DETAILS TBC

3 NTS STREET VIEW 1 (PROPOSED)



EXISTING GATE TO BE RETAINED AND BE PROTECTED DURING WORKS

4 NTS STREET VIEW 2 (PROPOSED)

Figured dimensions only are to be taken from this drawing. All dimensions are to be checked on site before any work is put in hand.

If in doubt, ask.

NOTES

Rev	Description	Drawn	Date	Checked
-	PLANNING CONSULTANT	NV	09.03.10	DS
-	PLANNING CONSULTANT	NV	03.02.10	DS

Spence Harris Hogan associates
architects + interiors + design consultants

1 Vencourt Place
Ravenscourt Park
Hammersmith London
W6 9nu

tel : 020 8600 4171
fax : 020 8600 4181
mail : shh@shh.co.uk
web : www.shh.co.uk



Project No:	620	Project:	WADHAM GARDENS
Author:	Site Address:	3 WADHAM GARDENS	LONDON
Checked:	Client:	Mr & Mrs Black	
Title:	200 Elevations	Street Views	
Status:	Planning	Scale A1:	Scale A3:
Project no. / Stage / Drawing no.	620(PL)211	Date:	05.03.10
Revision:	-		