




## 1 NTS ELEVATION N1



2 NTS  
ELEVATION N4

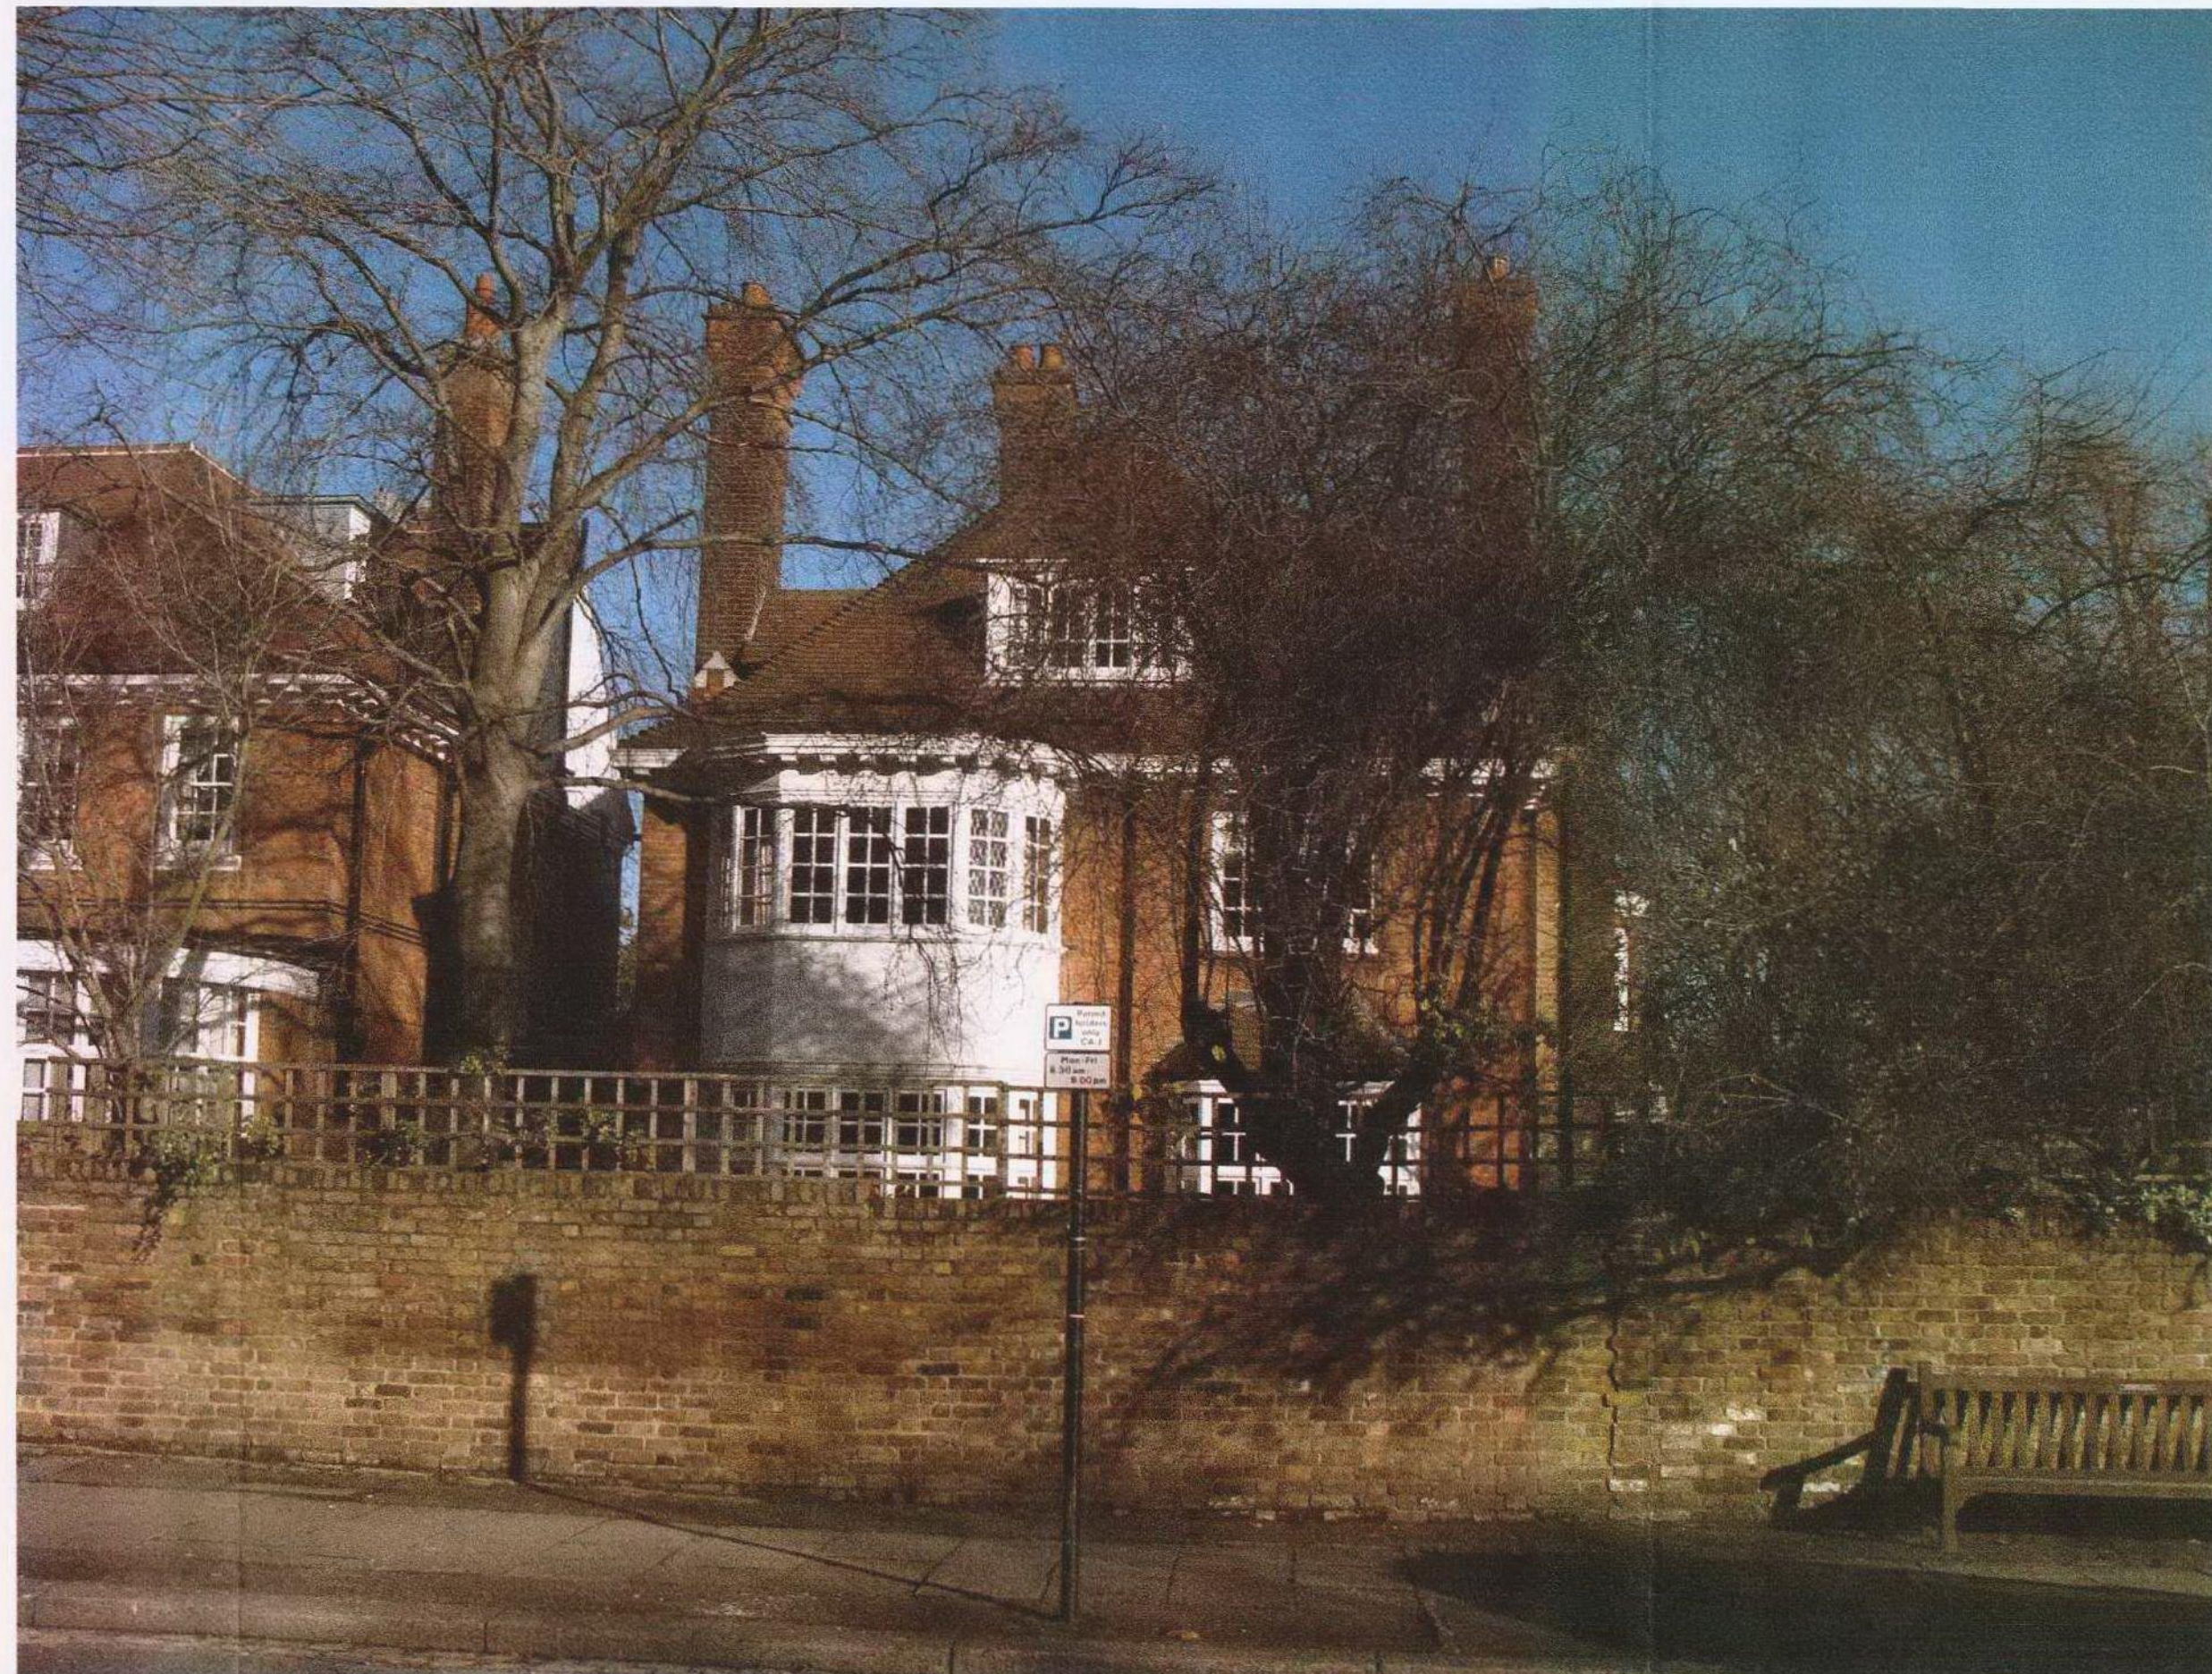

### 3 NTS ELEVATION N2



4 NTS  
ELEVATION N2

Figured dimensions only are to be taken from this drawing. All dimensions are to be checked on site before any work is put in hand.  
If in doubt, ask.

## NOTES

-	PLANNING CONSULTANT	NV	09.03.10	DS	
-	PLANNING CONSULTANT	NV	03.02.10	DS	
Rev	Description	Drawn	Date	Checked	
<p><b>Spence Harris Hogan associates</b> architects + interiors + design consultants</p> <div style="text-align: right;">  </div> <p>1 Vencourt Place Ravenscourt Park Hammersmith London w6 9nu</p> <p>tel : 020 8600 4171 fax : 020 8600 4181 mail : shh@shh.co.uk web : www.shh.co.uk</p>					
<b>Project No:</b>		<b>Project:</b>			
<b>620</b>		<b>WADHAM GARDENS</b>			
<b>Author:</b>	<b>Site Address: 3 WADHAM GARDENS LONDON</b>				
<b>Checked:</b>	<b>Client:  Mr &amp; Mrs Black</b>				
<b>Title:</b>	<b>200 Elevations Existing Pictures</b>				
<b>Status:</b>	<b>A1:</b>		<b>A3:</b>		
<b>Planning</b>	<b>NTS</b>		<b>NTS</b>		
<b>Project no / Stage / Drawing no.</b>	<b>Date:</b>		<b>Revision:</b>		
<b>620(PL)212</b>	<b>05.03.10</b>		<b>-</b>		