


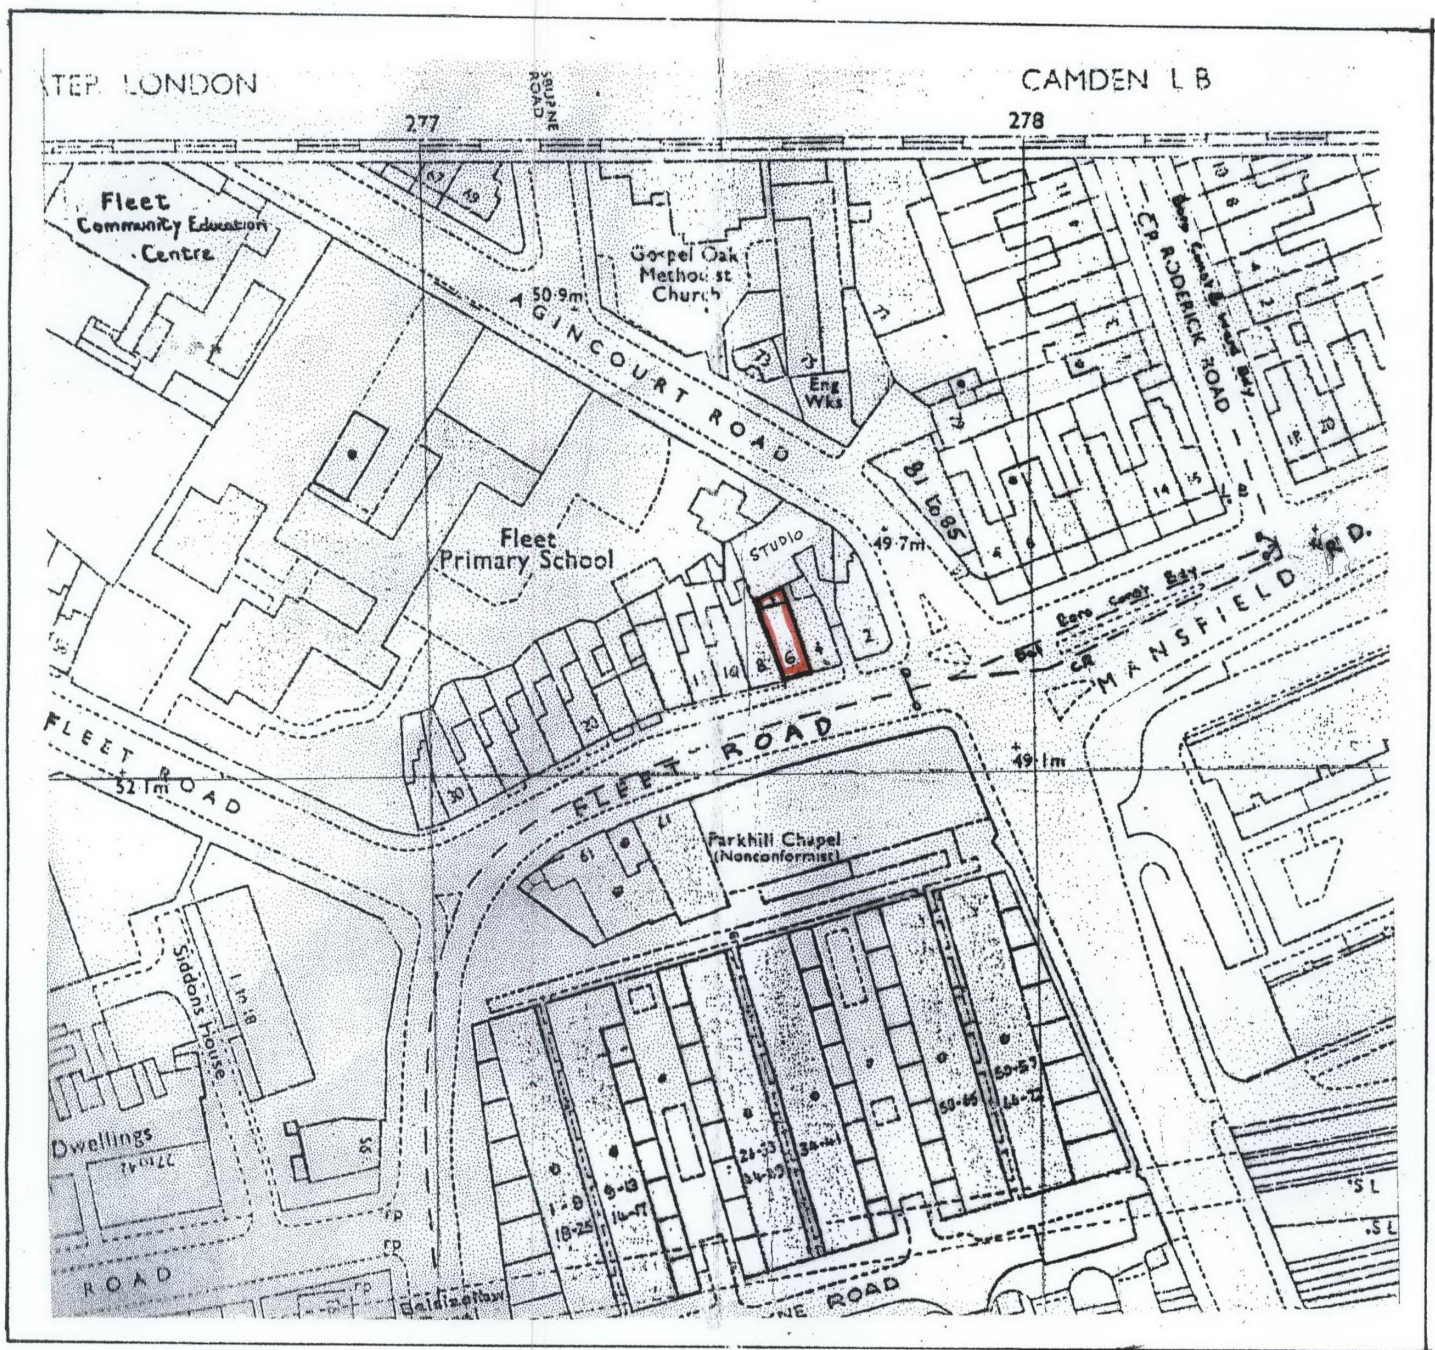

NORTH

SITE LOCATION
PLAN

of

6 FLEET ROAD
LONDON: NW3 2QS

for Moll's Bakeries Limited

Sewell and Hawkins architects

140 Offord Road Islington London N1 1PF 020 7609 9496

Scale 1 : 1250

Nº 752 / 05

Drawn/Date 3.02.2010