



NOTES

Do not scale off this drawing.
All dimensions to be checked on site

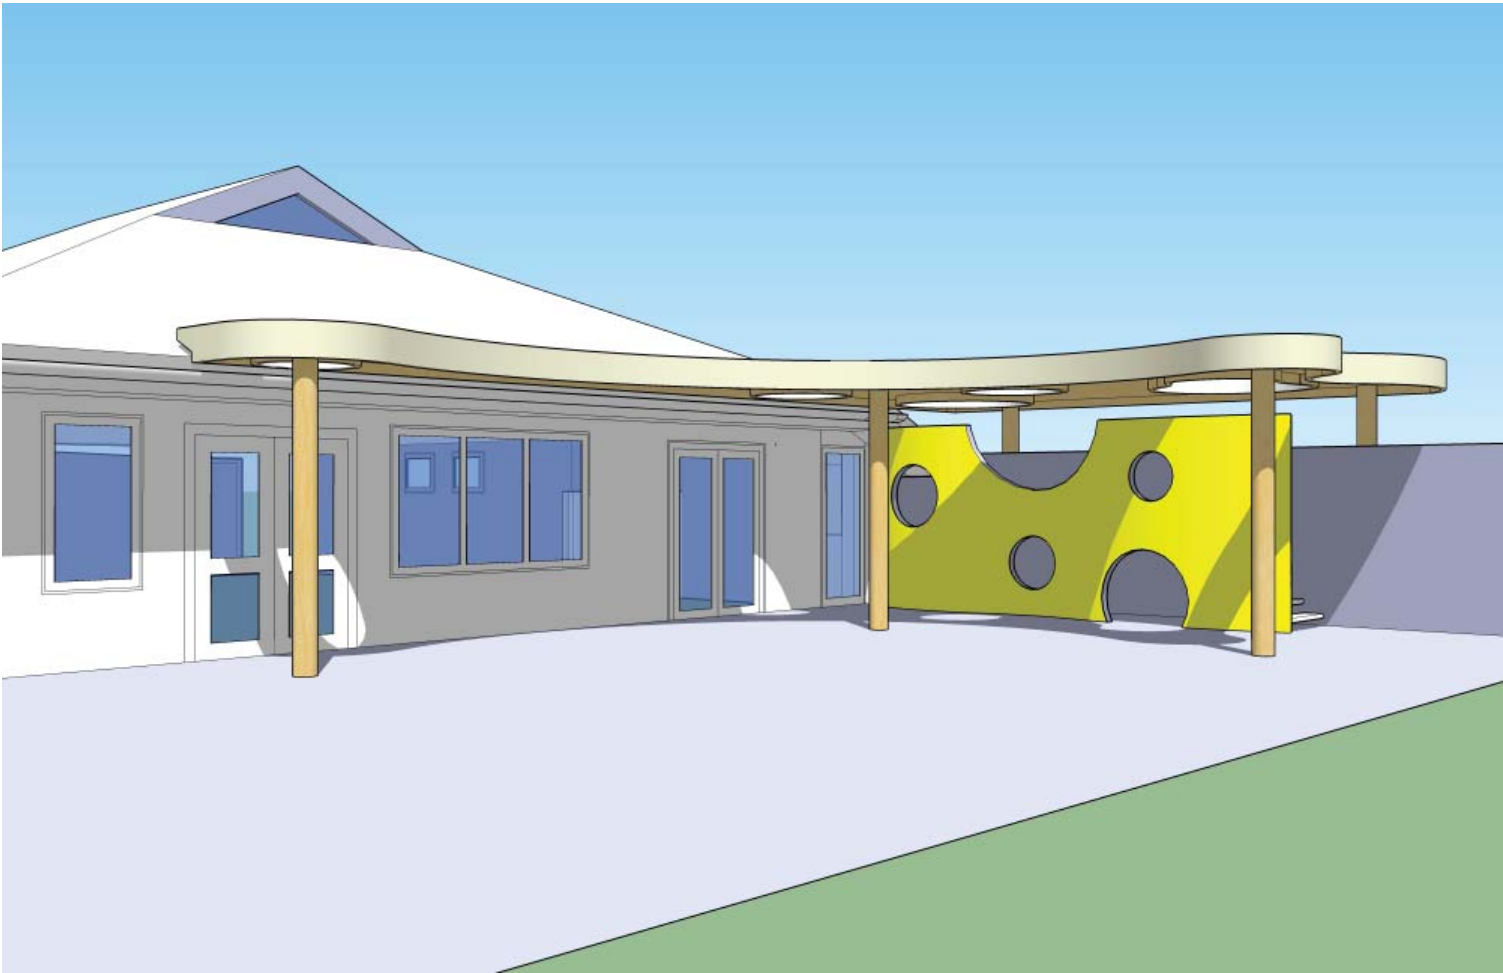

View from play area

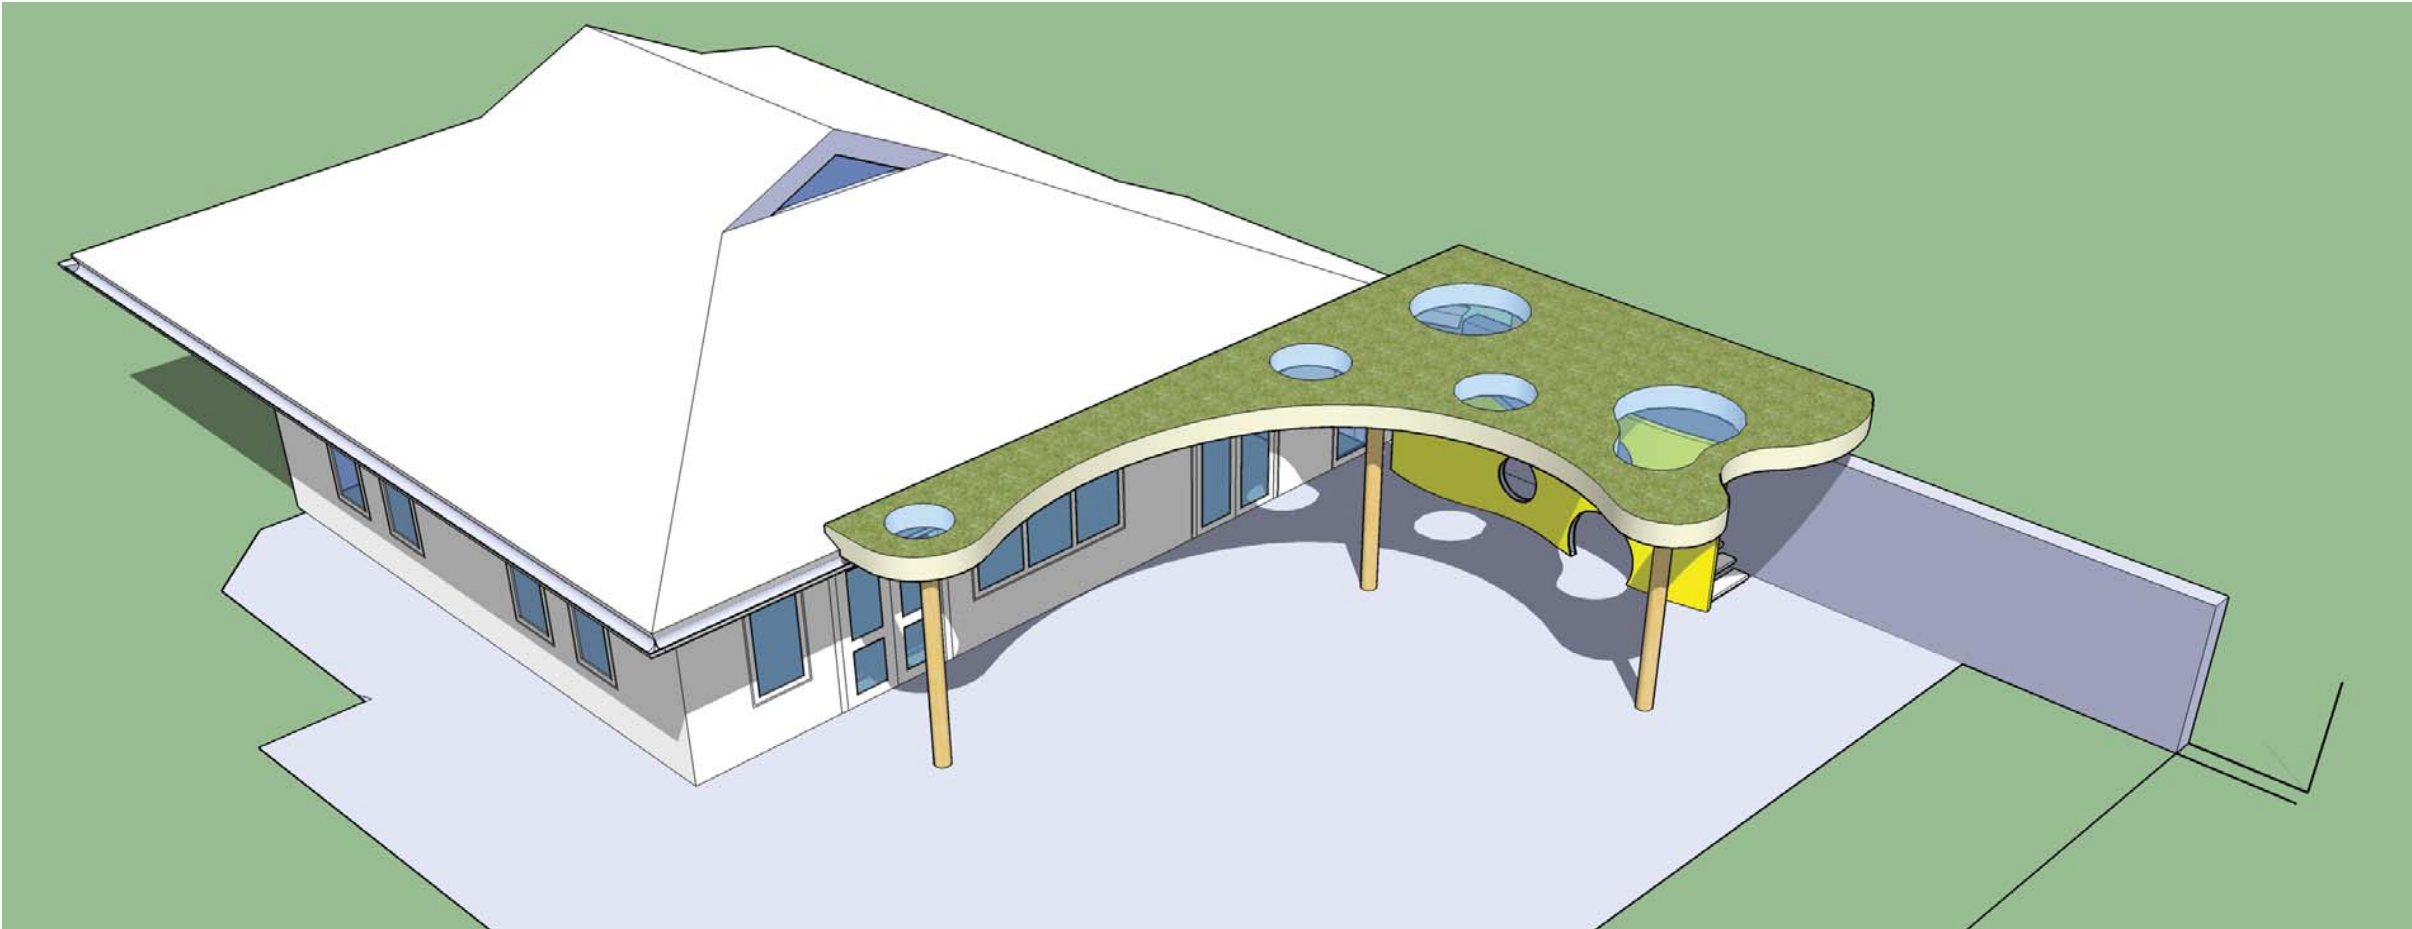

Aerial view

Stage D Presentation



ultra violet
DESIGNERS ARCHITECTS
16-24 underwood street
london n1 7jq
t 020 7490 3387 f 020 7490 8236
mail@uvarchitects.co.uk

TITLE: Nursery Design Views
SCALE: n/a
DATE: 21st January 2010

Nursery Views