


NOTES

Do not scale off this drawing.
All dimensions to be checked on site

Timber post and beam structure
Green Sedum Roof
Polished Stainless Steel Fascia
Double doors to extenal store
Existing brick wall

3000

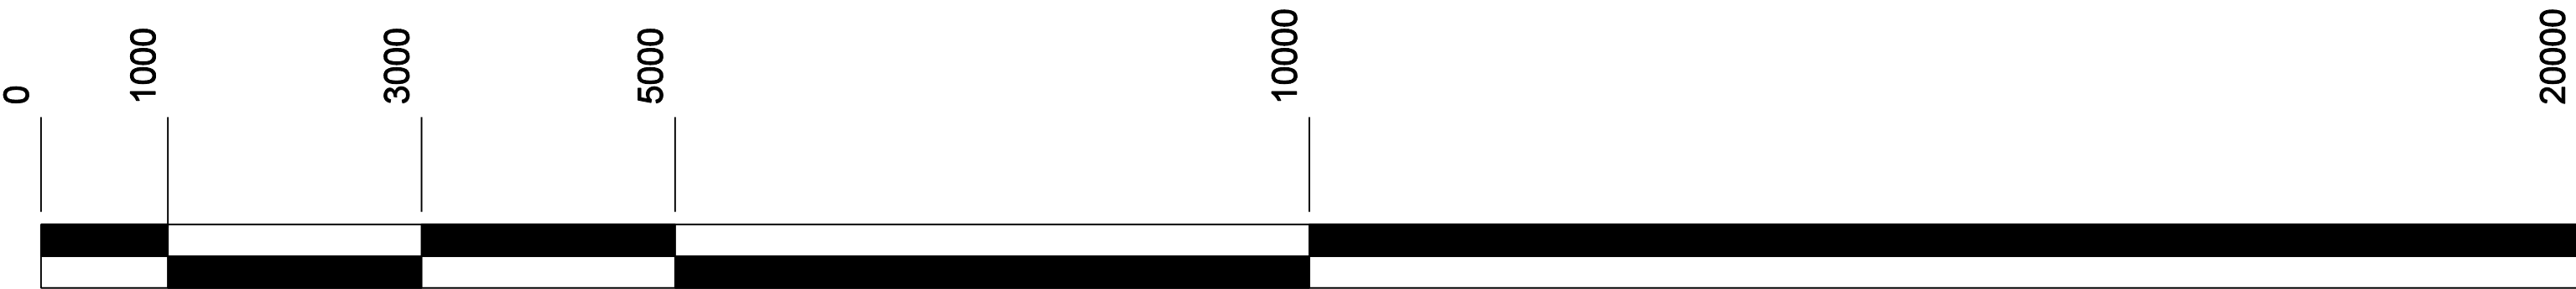

Rev A 16.03.2010 Printed at A1

PLANNING



ultra violet
DESIGNERS ARCHITECTS
16-24 underwood street
london n1 7jq
t 020 7490 3387 f 020 7490 8236
mail@uvarchitects.co.uk

Fleet Primary School, NW3

TITLE: Proposed Reception Shelter Southern Elev
SCALE: 1:100 @ A3
DATE: 22.10.2010

AL(02)022

A