


NOTES

Do not scale off this drawing.
All dimensions to be checked on site

Drainage Run

Replace opaque doors with
timber framed glazed doors

Timber post and beam structure
New brick wall to match existing
Half glazed timber framed doors

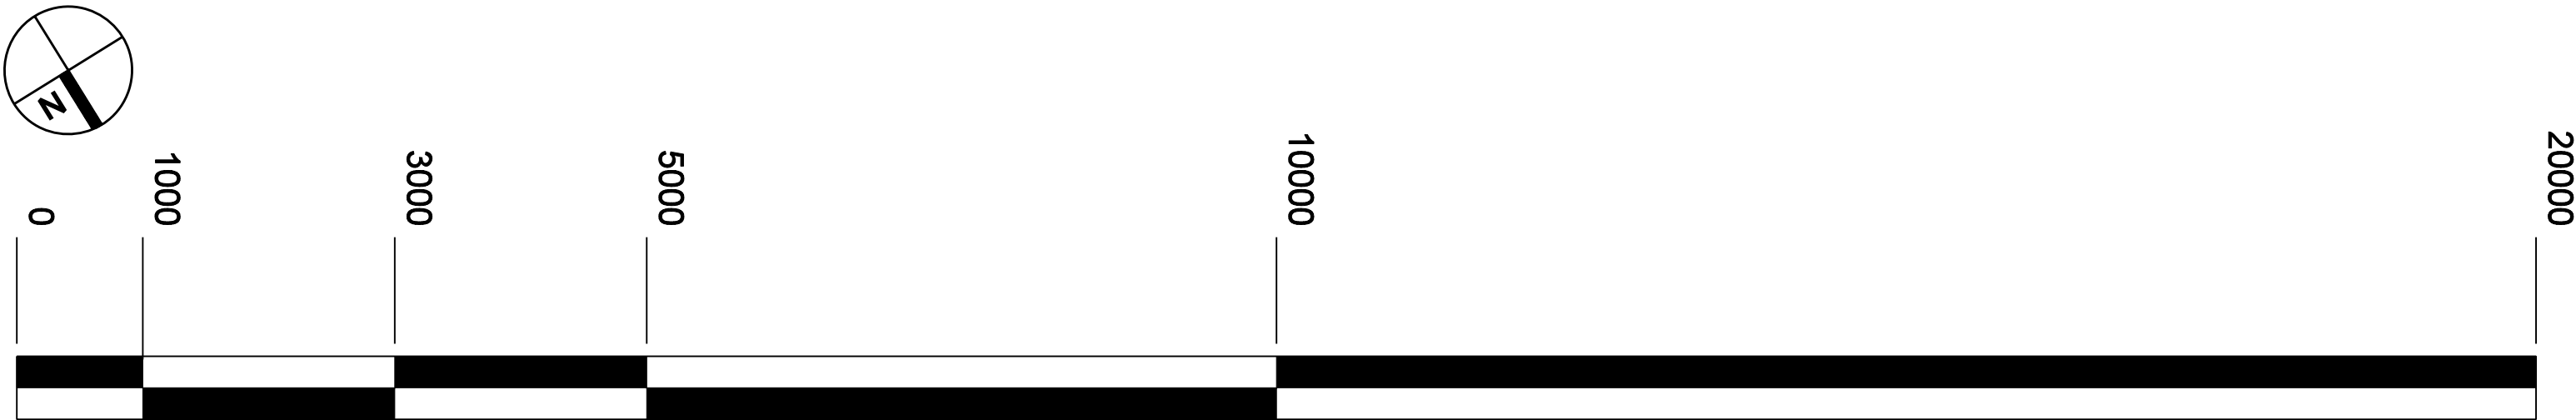

Rev A 16:03:10 Printed at A1

PLANNING



ultra violet
DESIGNERS ARCHITECTS
16-24 underwood street
london n1 7jq
t 020 7490 3387 f 020 7490 8236
mail@uvarchitects.co.uk

Fleet Primary School, NW3

TITLE: Proposed Nursery Shelter Plan
SCALE: 1:50 @ A1
DATE: 20.07.2009

AL(03)001

B