


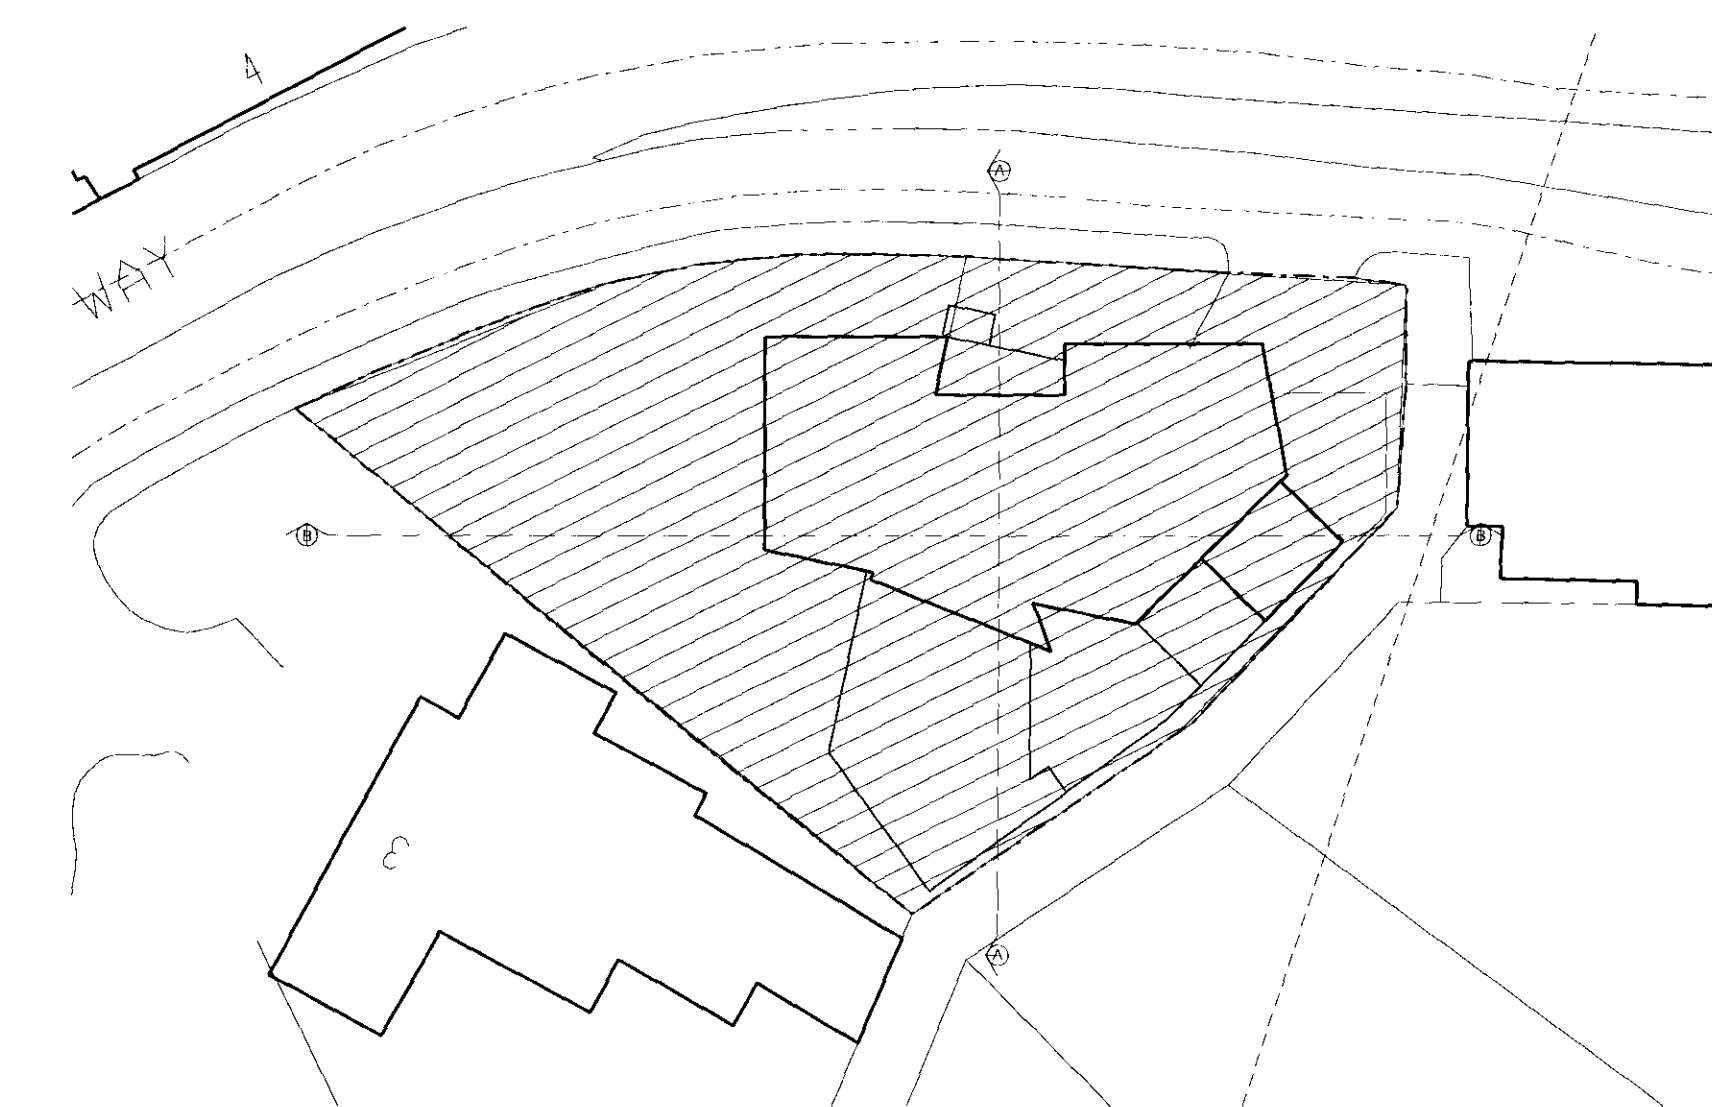

SECTION CUT ROTATED
180 DEGREES TO FULLY
ILLUSTRATE THE NEW
INTERNAL LAYOUT

'A'



AREAS CLOUDED WITH RED
REVISION BUBBLE HIGHLIGHTS
PROPOSED CHANGES TO
APPROVED PLANNING APPLICATION
(REF:2008/3697/P)
APPROVED ON 04/06/2009

PLANNING

as new PROPOSED DWELLING 1 OAK HILL WAY, NW3 7LR		paul whitley architects	
Drawing title PROPOSED SECTION BB		4TH FLOOR SOPHIA HOUSE, 30-35 FEATHERSTONE STREET LONDON, EC1Y 8XJ TEL: 020 7256 0090 FAX: 020 7256 0963 www.paulwhitley.com	
Scale 1:50@A0 / 1:200@A4	Date 12/2009	Drawn AS	Checked 102SR
Drawing number AL/00134		Revised A	