


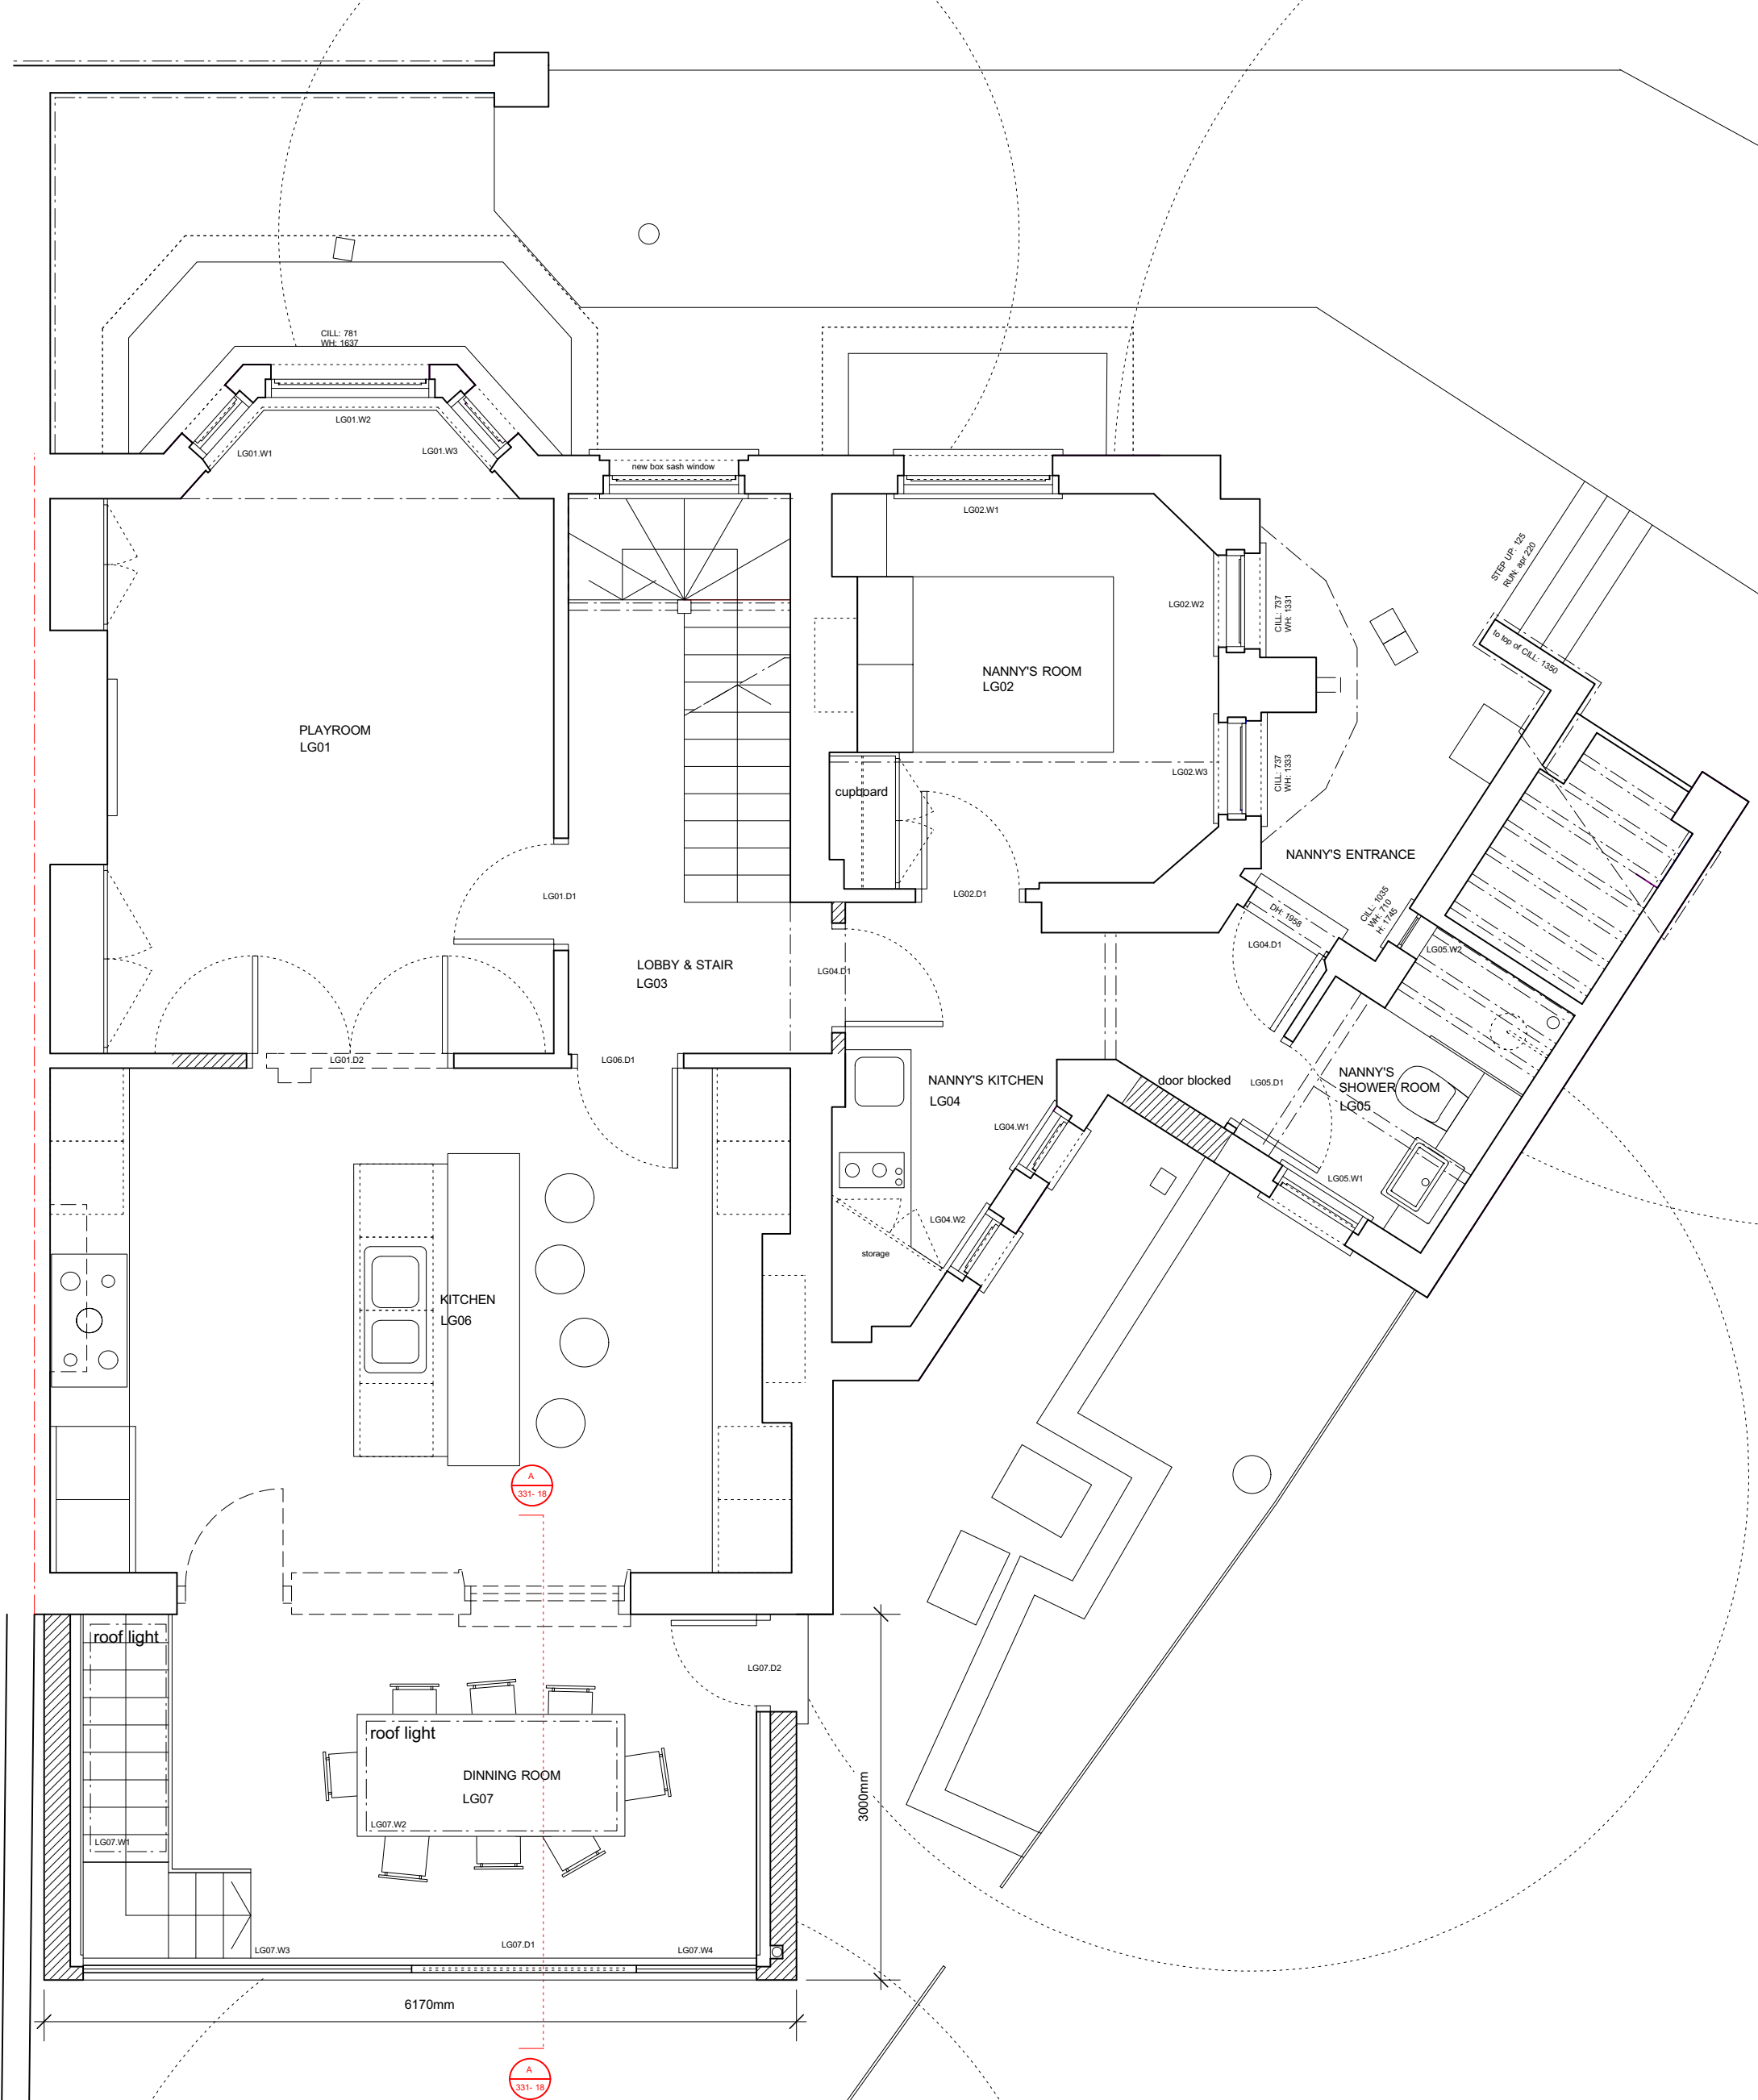

BAYNESANDMITCHELLARCHITECTS

project **8 WILLOW ROAD**
drawing as proposed LOWER GROUND FLOOR PLAN

Baynes and Mitchell Architects Ltd. Company Registration Number 6884991 (England & Wales)

FOURTH FLOOR
15 LITTLE PORTLAND STREET
LONDON W1W 8BW
020 7631 5332
info@baynesandmitchell.co.uk
www.baynesandmitchell.co.uk

scale & size 1:50 @ A3
date MARCH 2010
rev A

331-13