

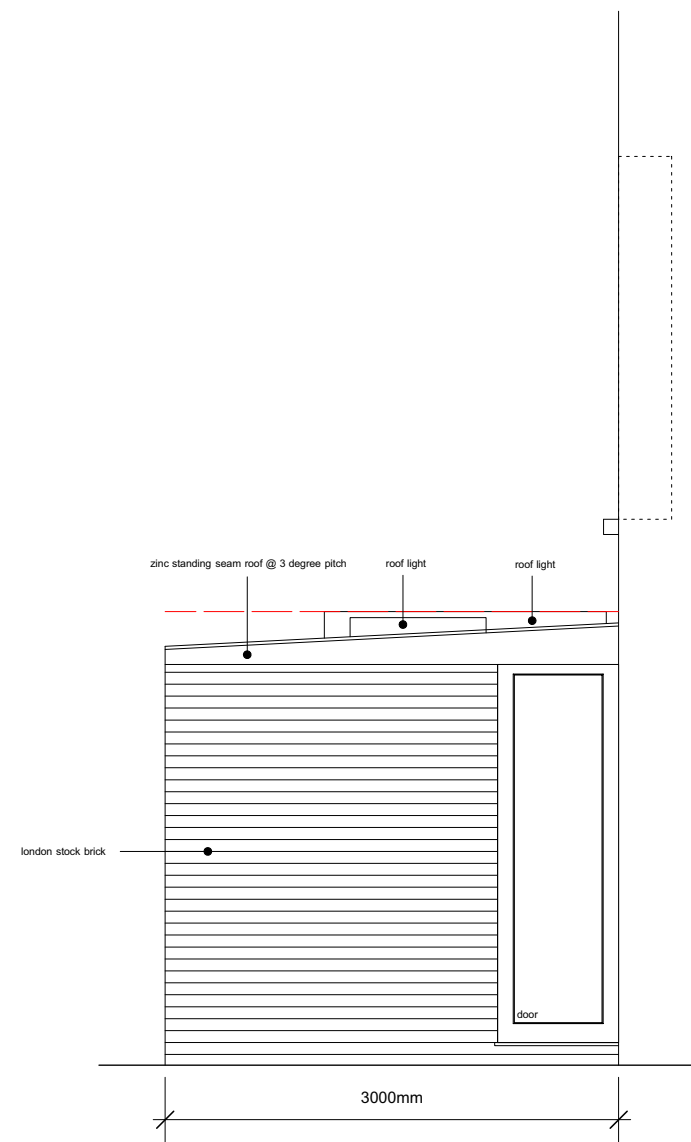


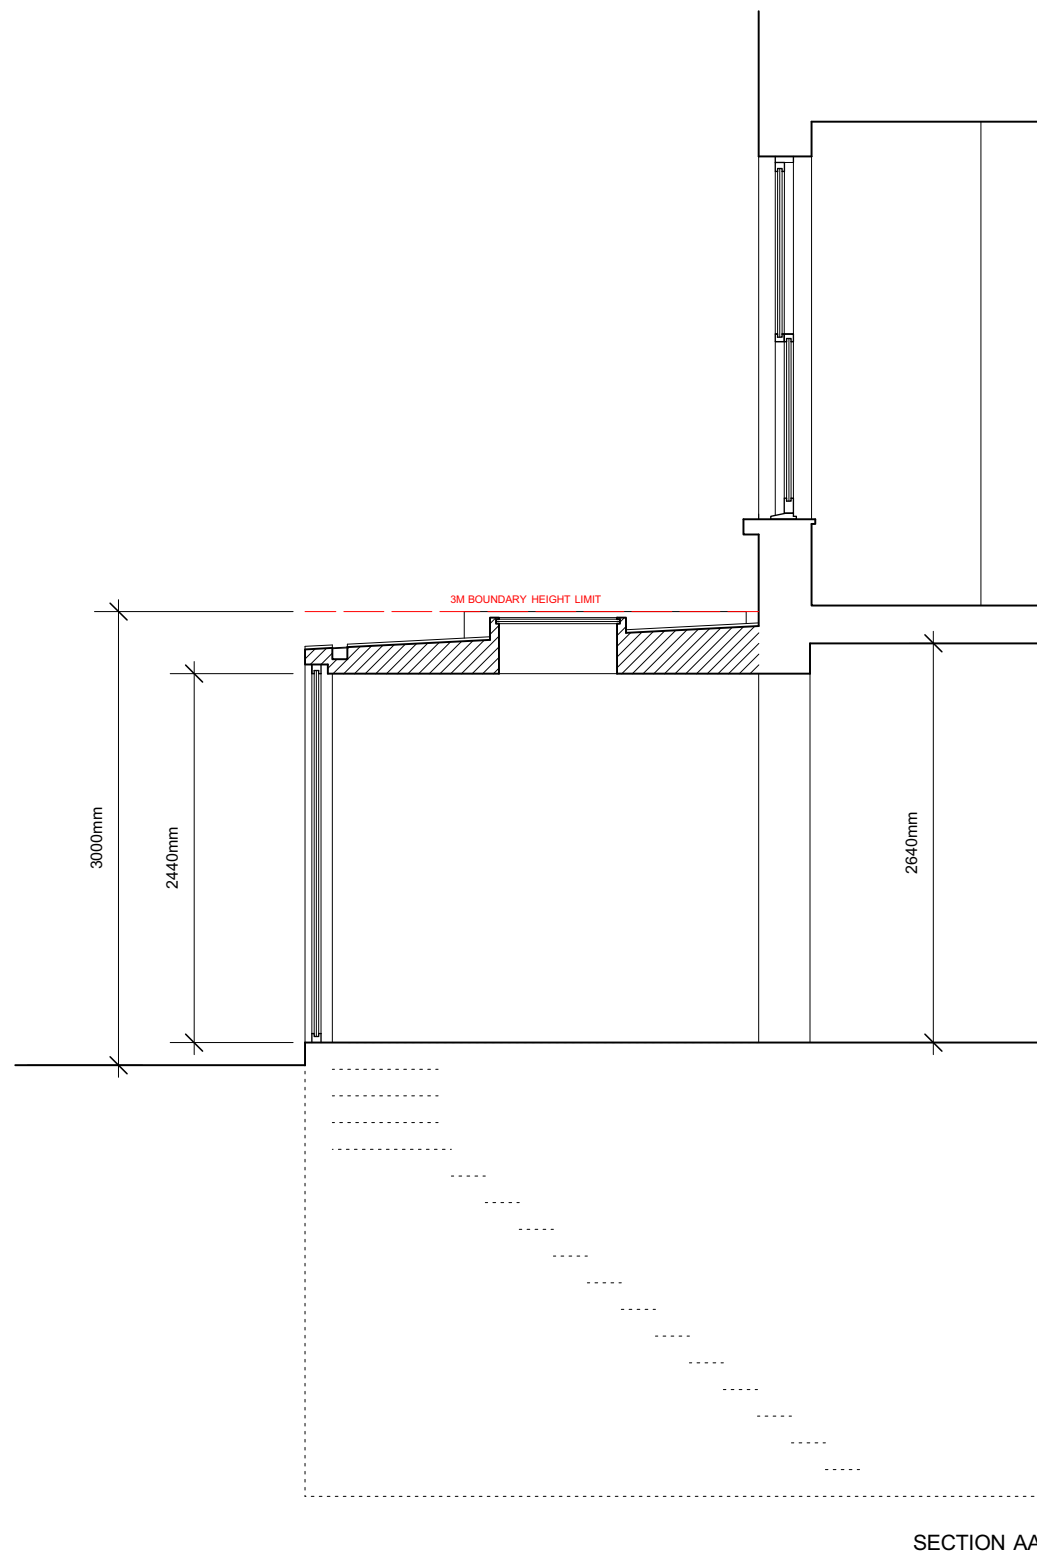

EAST ELEVATION

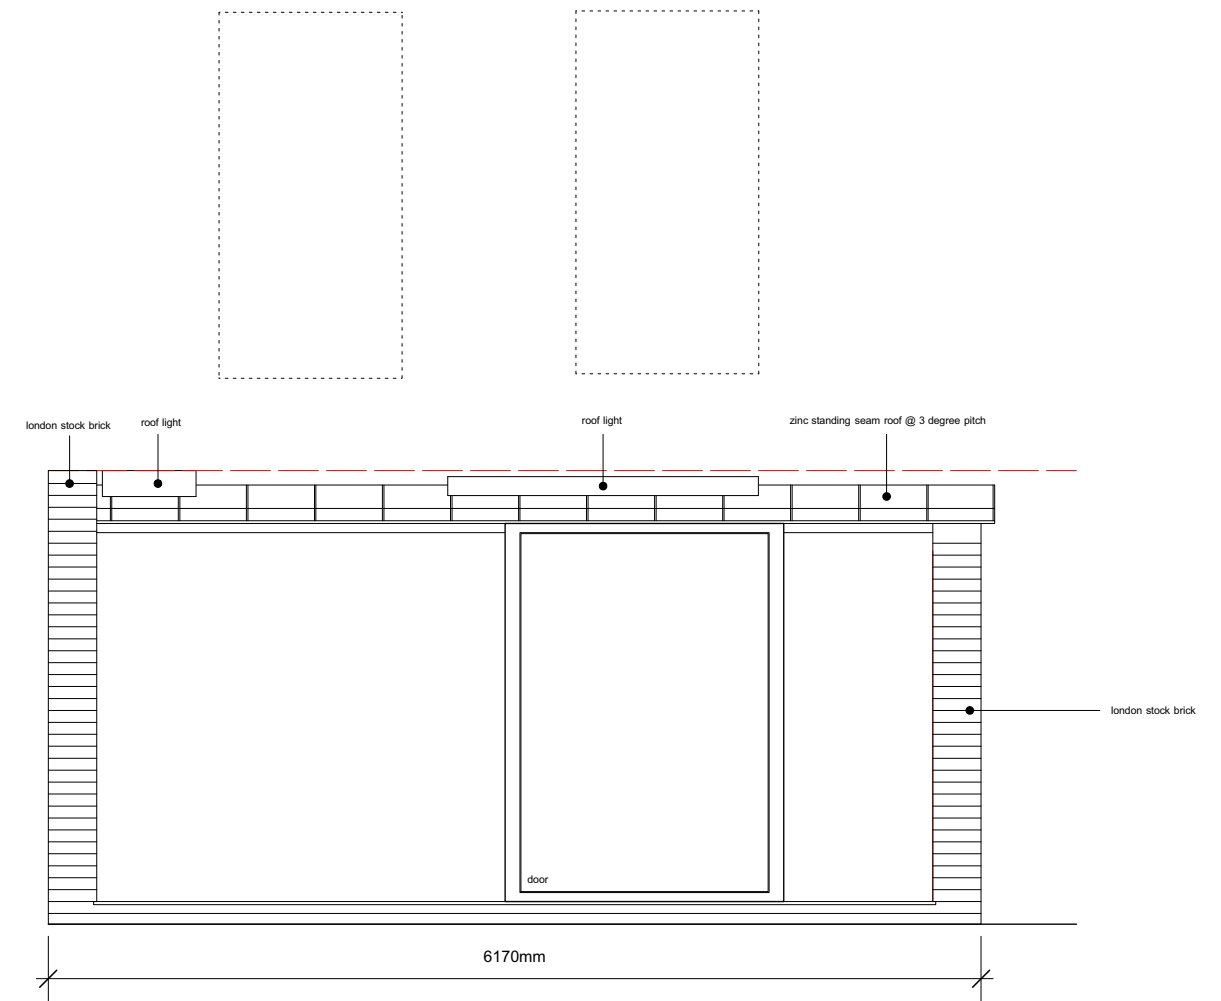

SOUTH ELEVATION

BAYNESANDMITCHELLARCHITECTS

project **8 WILLOW ROAD**
drawing as proposed_EXTENSION

FOURTH FLOOR
15 LITTLE PORTLAND STREET
LONDON W1W 8BW
020 7631 5332
info@baynesandmitchell.co.uk
www.baynesandmitchell.co.uk

scale & size 1:50 @ A3
date MARCH 2010
rev