




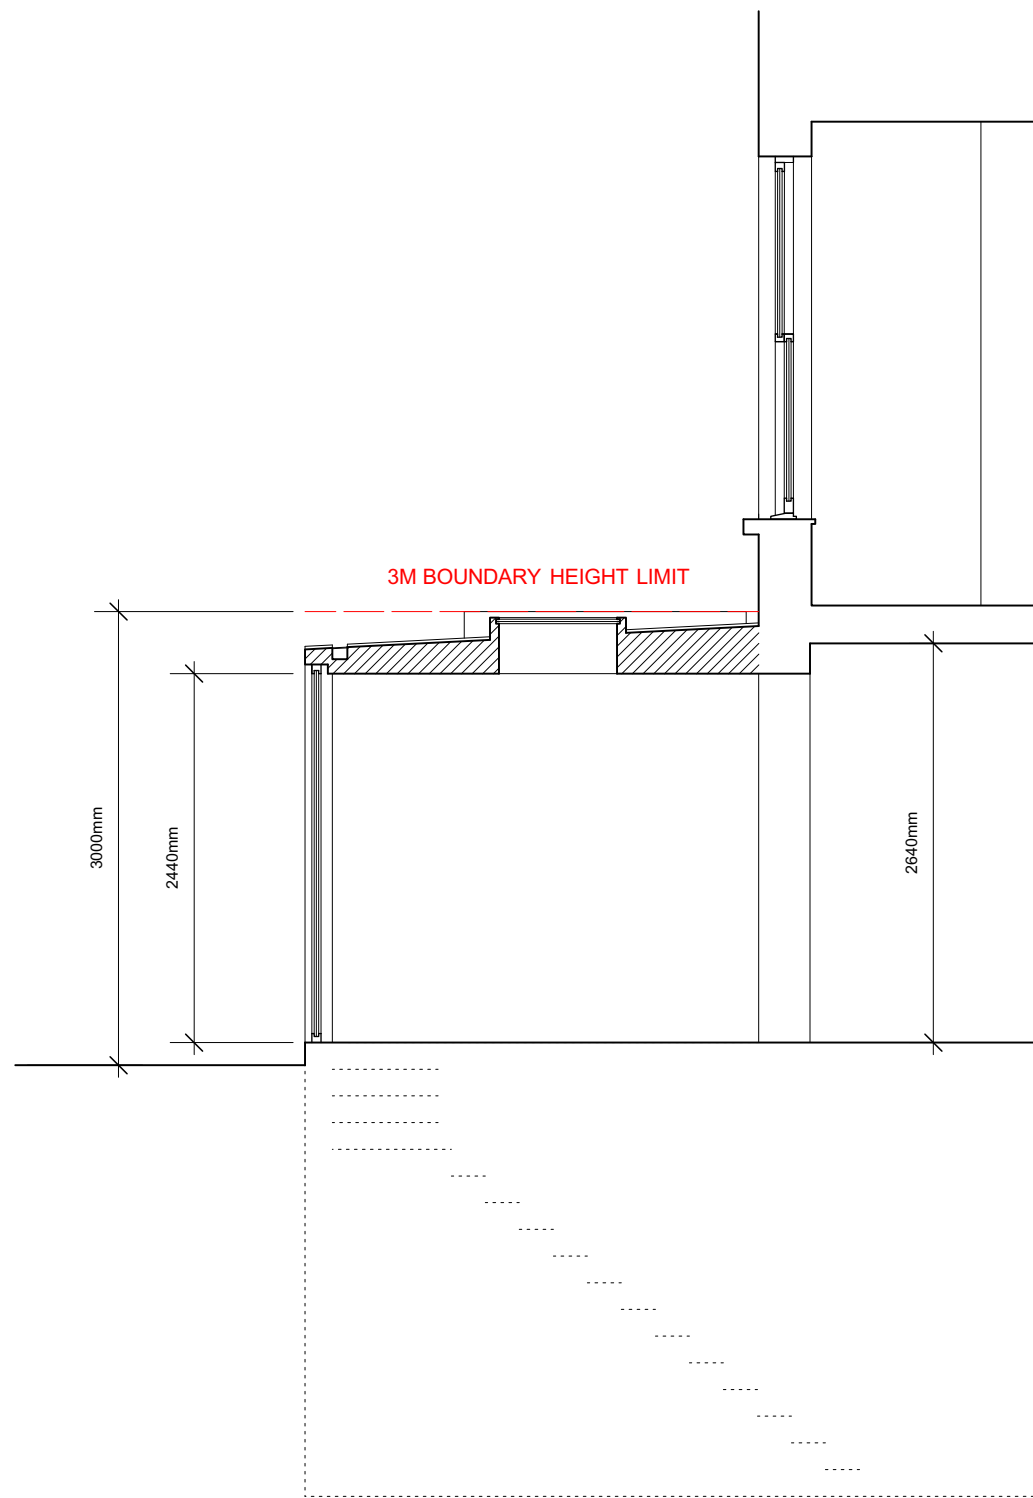

SECTION AA

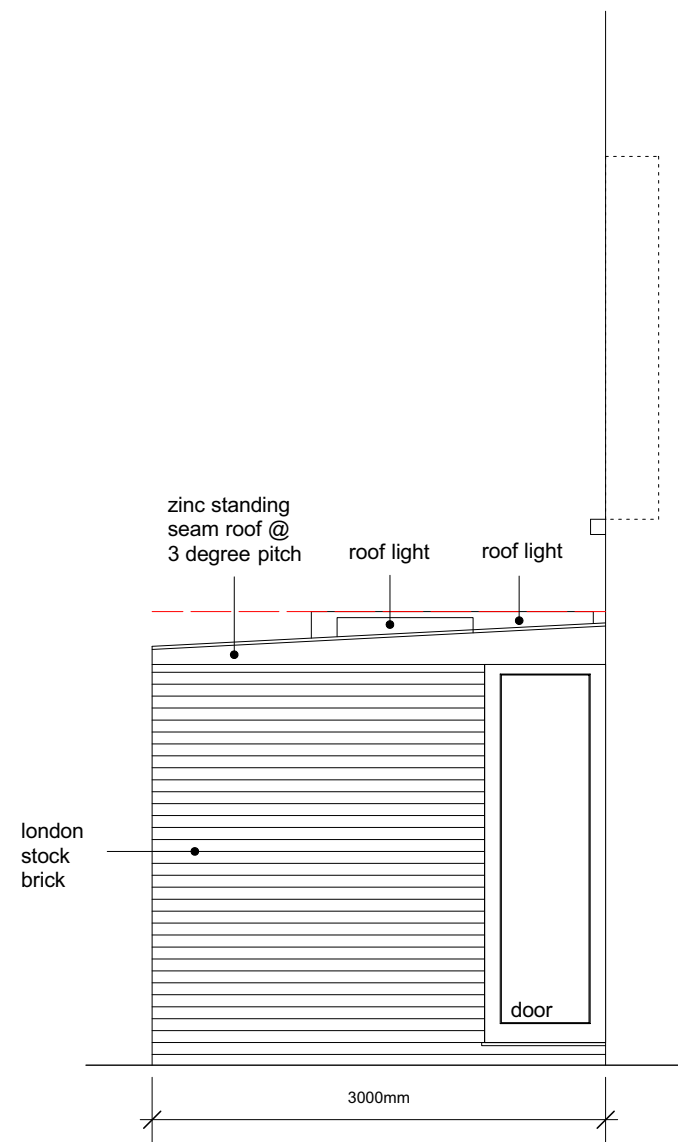

EAST ELEVATION

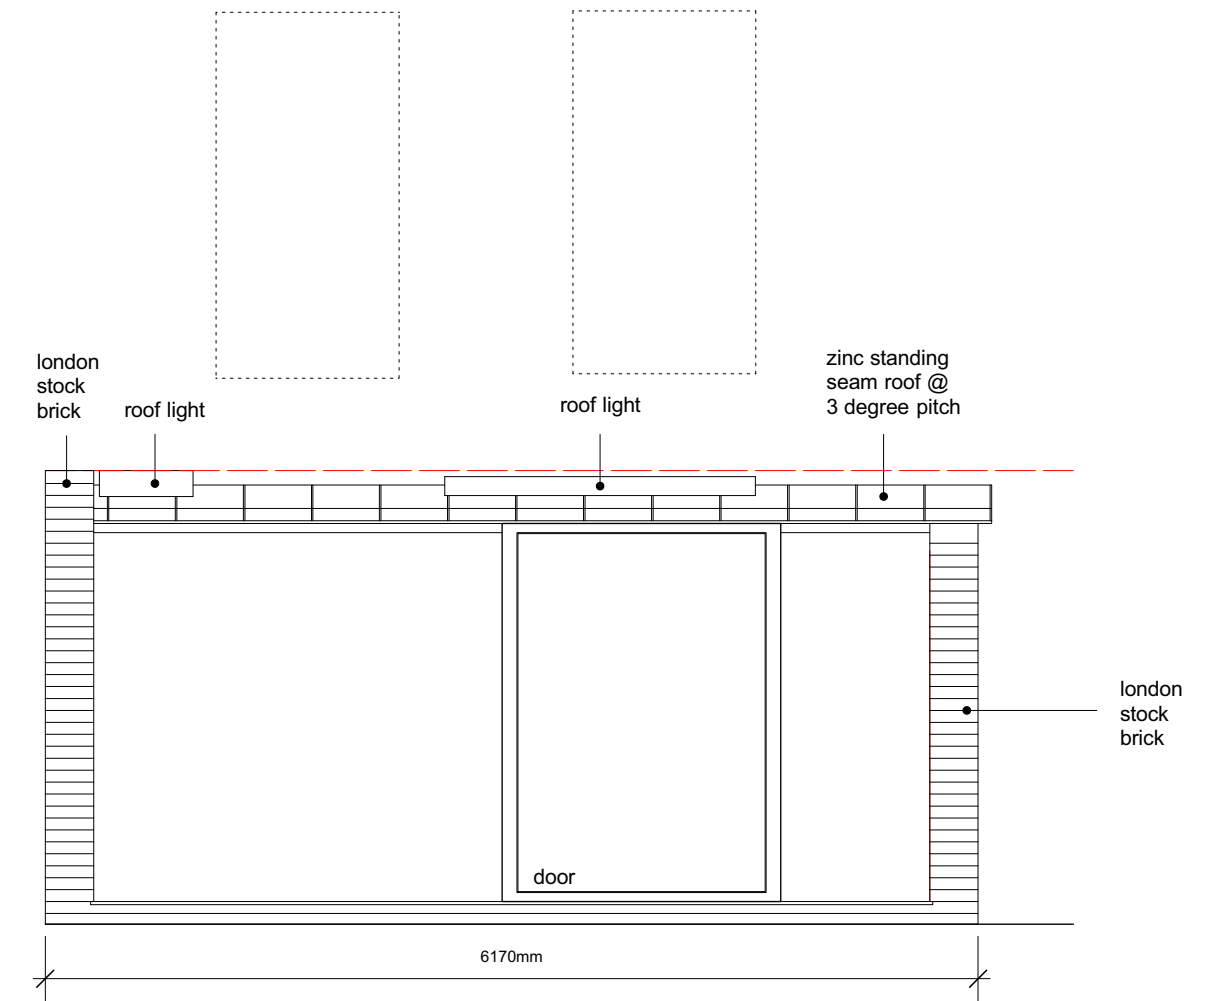

SOUTH ELEVATION

## BAYNESANDMITCHELLARCHITECTS

project **8 WILLOW ROAD**  
drawing as proposed\_EXTENSION

FOURTH FLOOR  
15 LITTLE PORTLAND STREET  
LONDON W1W 8BW  
020 7631 5332  
info@baynesandmitchell.co.uk  
www.baynesandmitchell.co.uk

scale & size 1:50 @ A3  
date MARCH 2010  
rev