



REV. A    24 - 3 - 2010  
500mm deep balcony omitted. Small Juliet balcony added. Roof revised to slate and to take minimum incline of 22 deg.

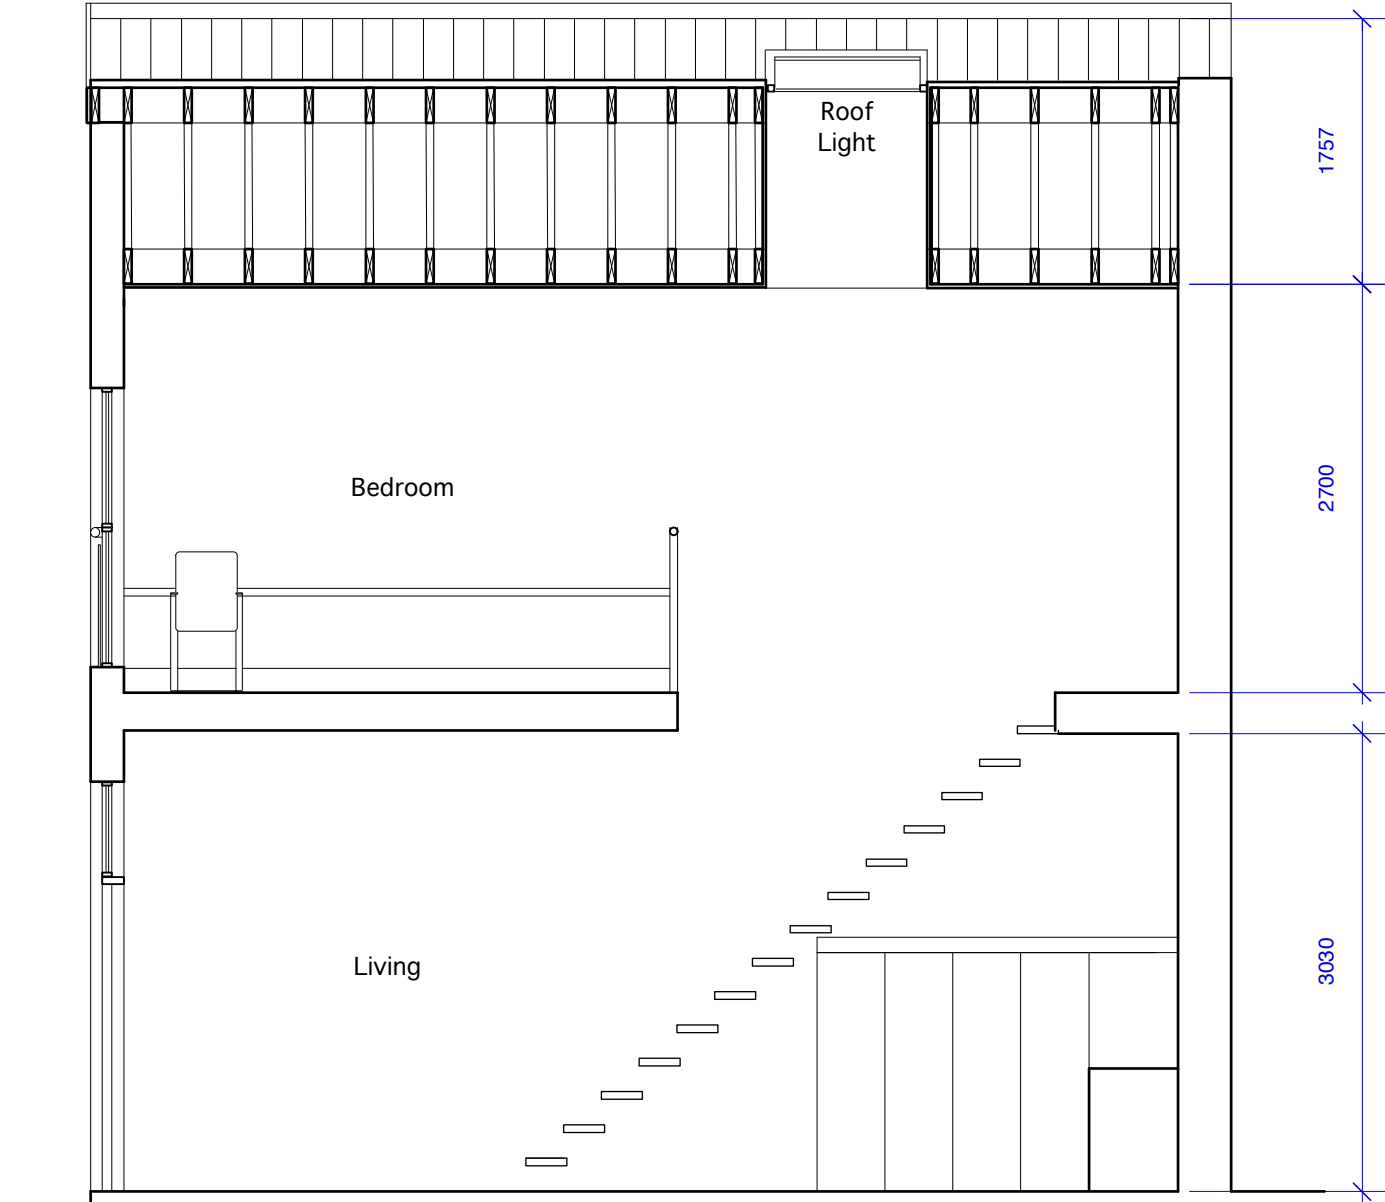

SECTION X-X

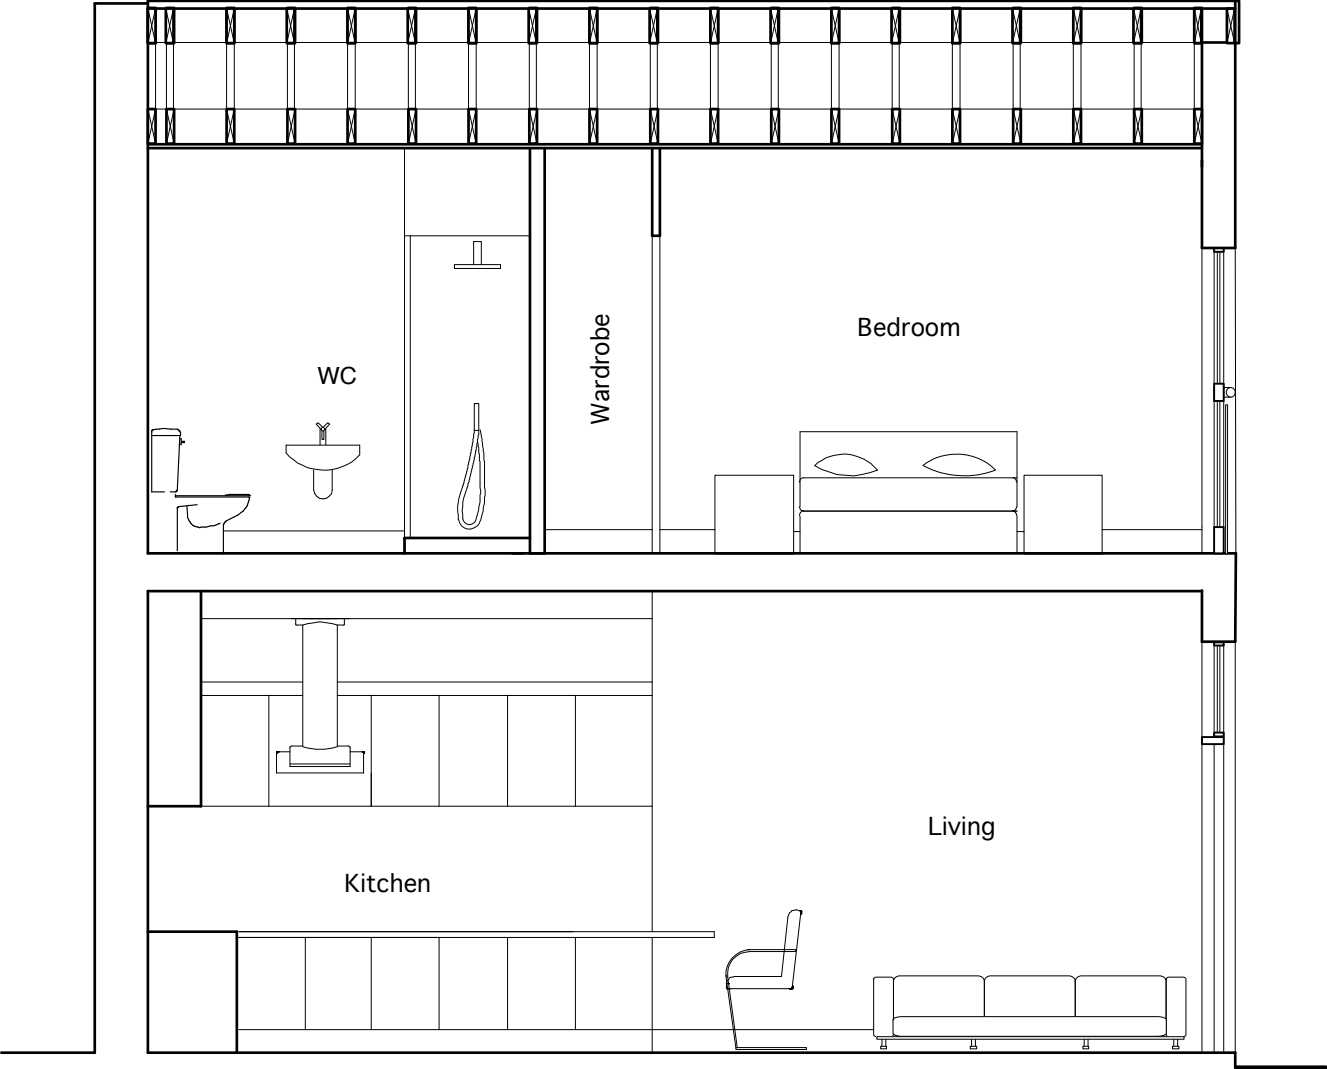

SECTION Y-Y

13A Leeke Street, Kings Cross. London WC1X 9HU

PROPOSED SECTIONS X-X, Y-Y

Dwg. No: MH P02A

Scale 1:50 @ A3  
1:25 @ A1

Date : December 2009



15 Cloudesley Road, Islington, London N1 0EL  
Tel: 07768 653012 Email: a@yapdigital.com