


Earlham Street

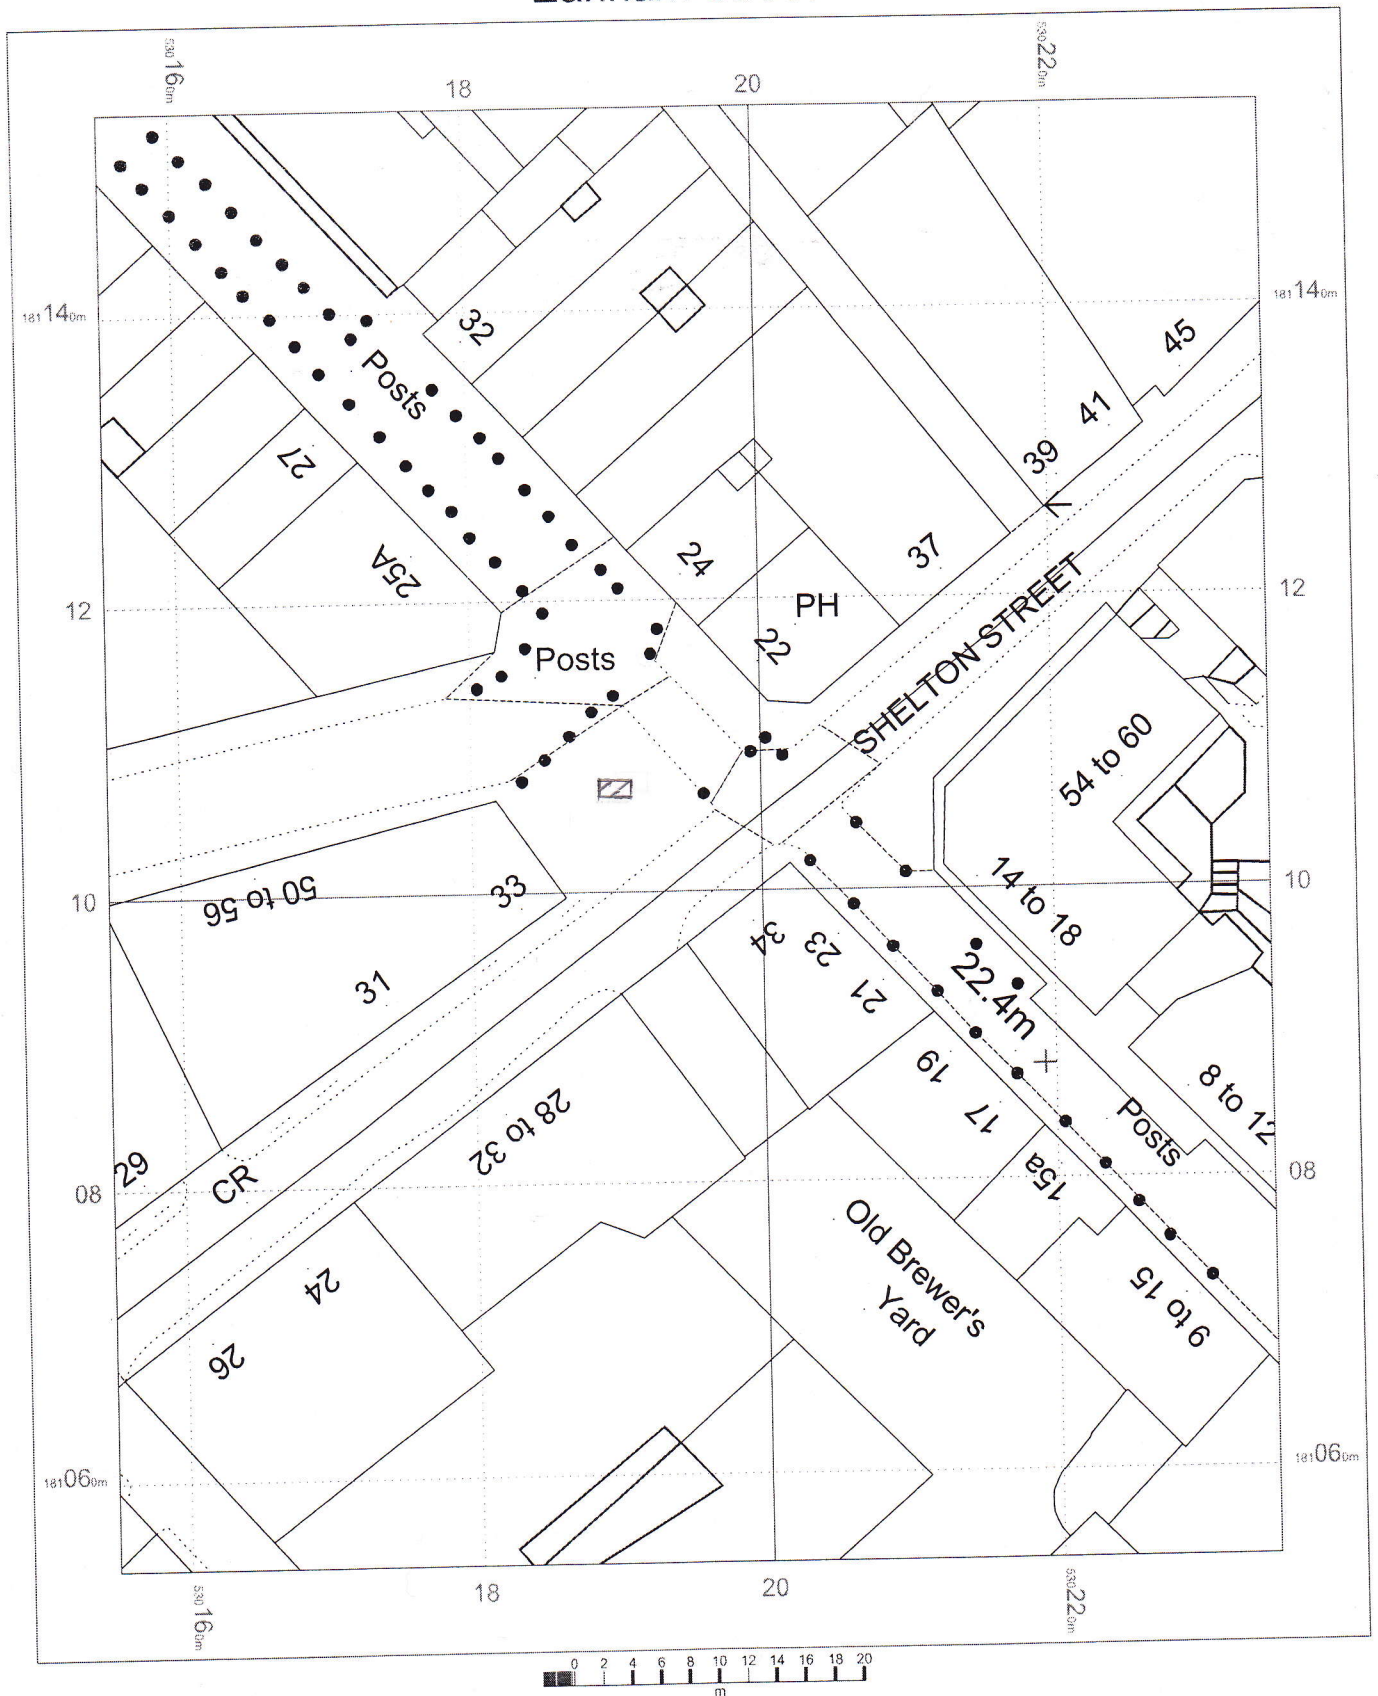

□ = ELEPHANT SCULPTURE



OS Mastermap
11 March 2010
www.centremapslive.com

1:500 scale print at A4

©Crown Copyright. All rights reserved. Licence no. 10001998

