




LE CORDON BLEU
15 Bloomsbury Square, London

29 / Mar. / 2010

STUDY OF EXHAUST SYSTEM

S = 1/100 @A3
S = 1/50 @A1

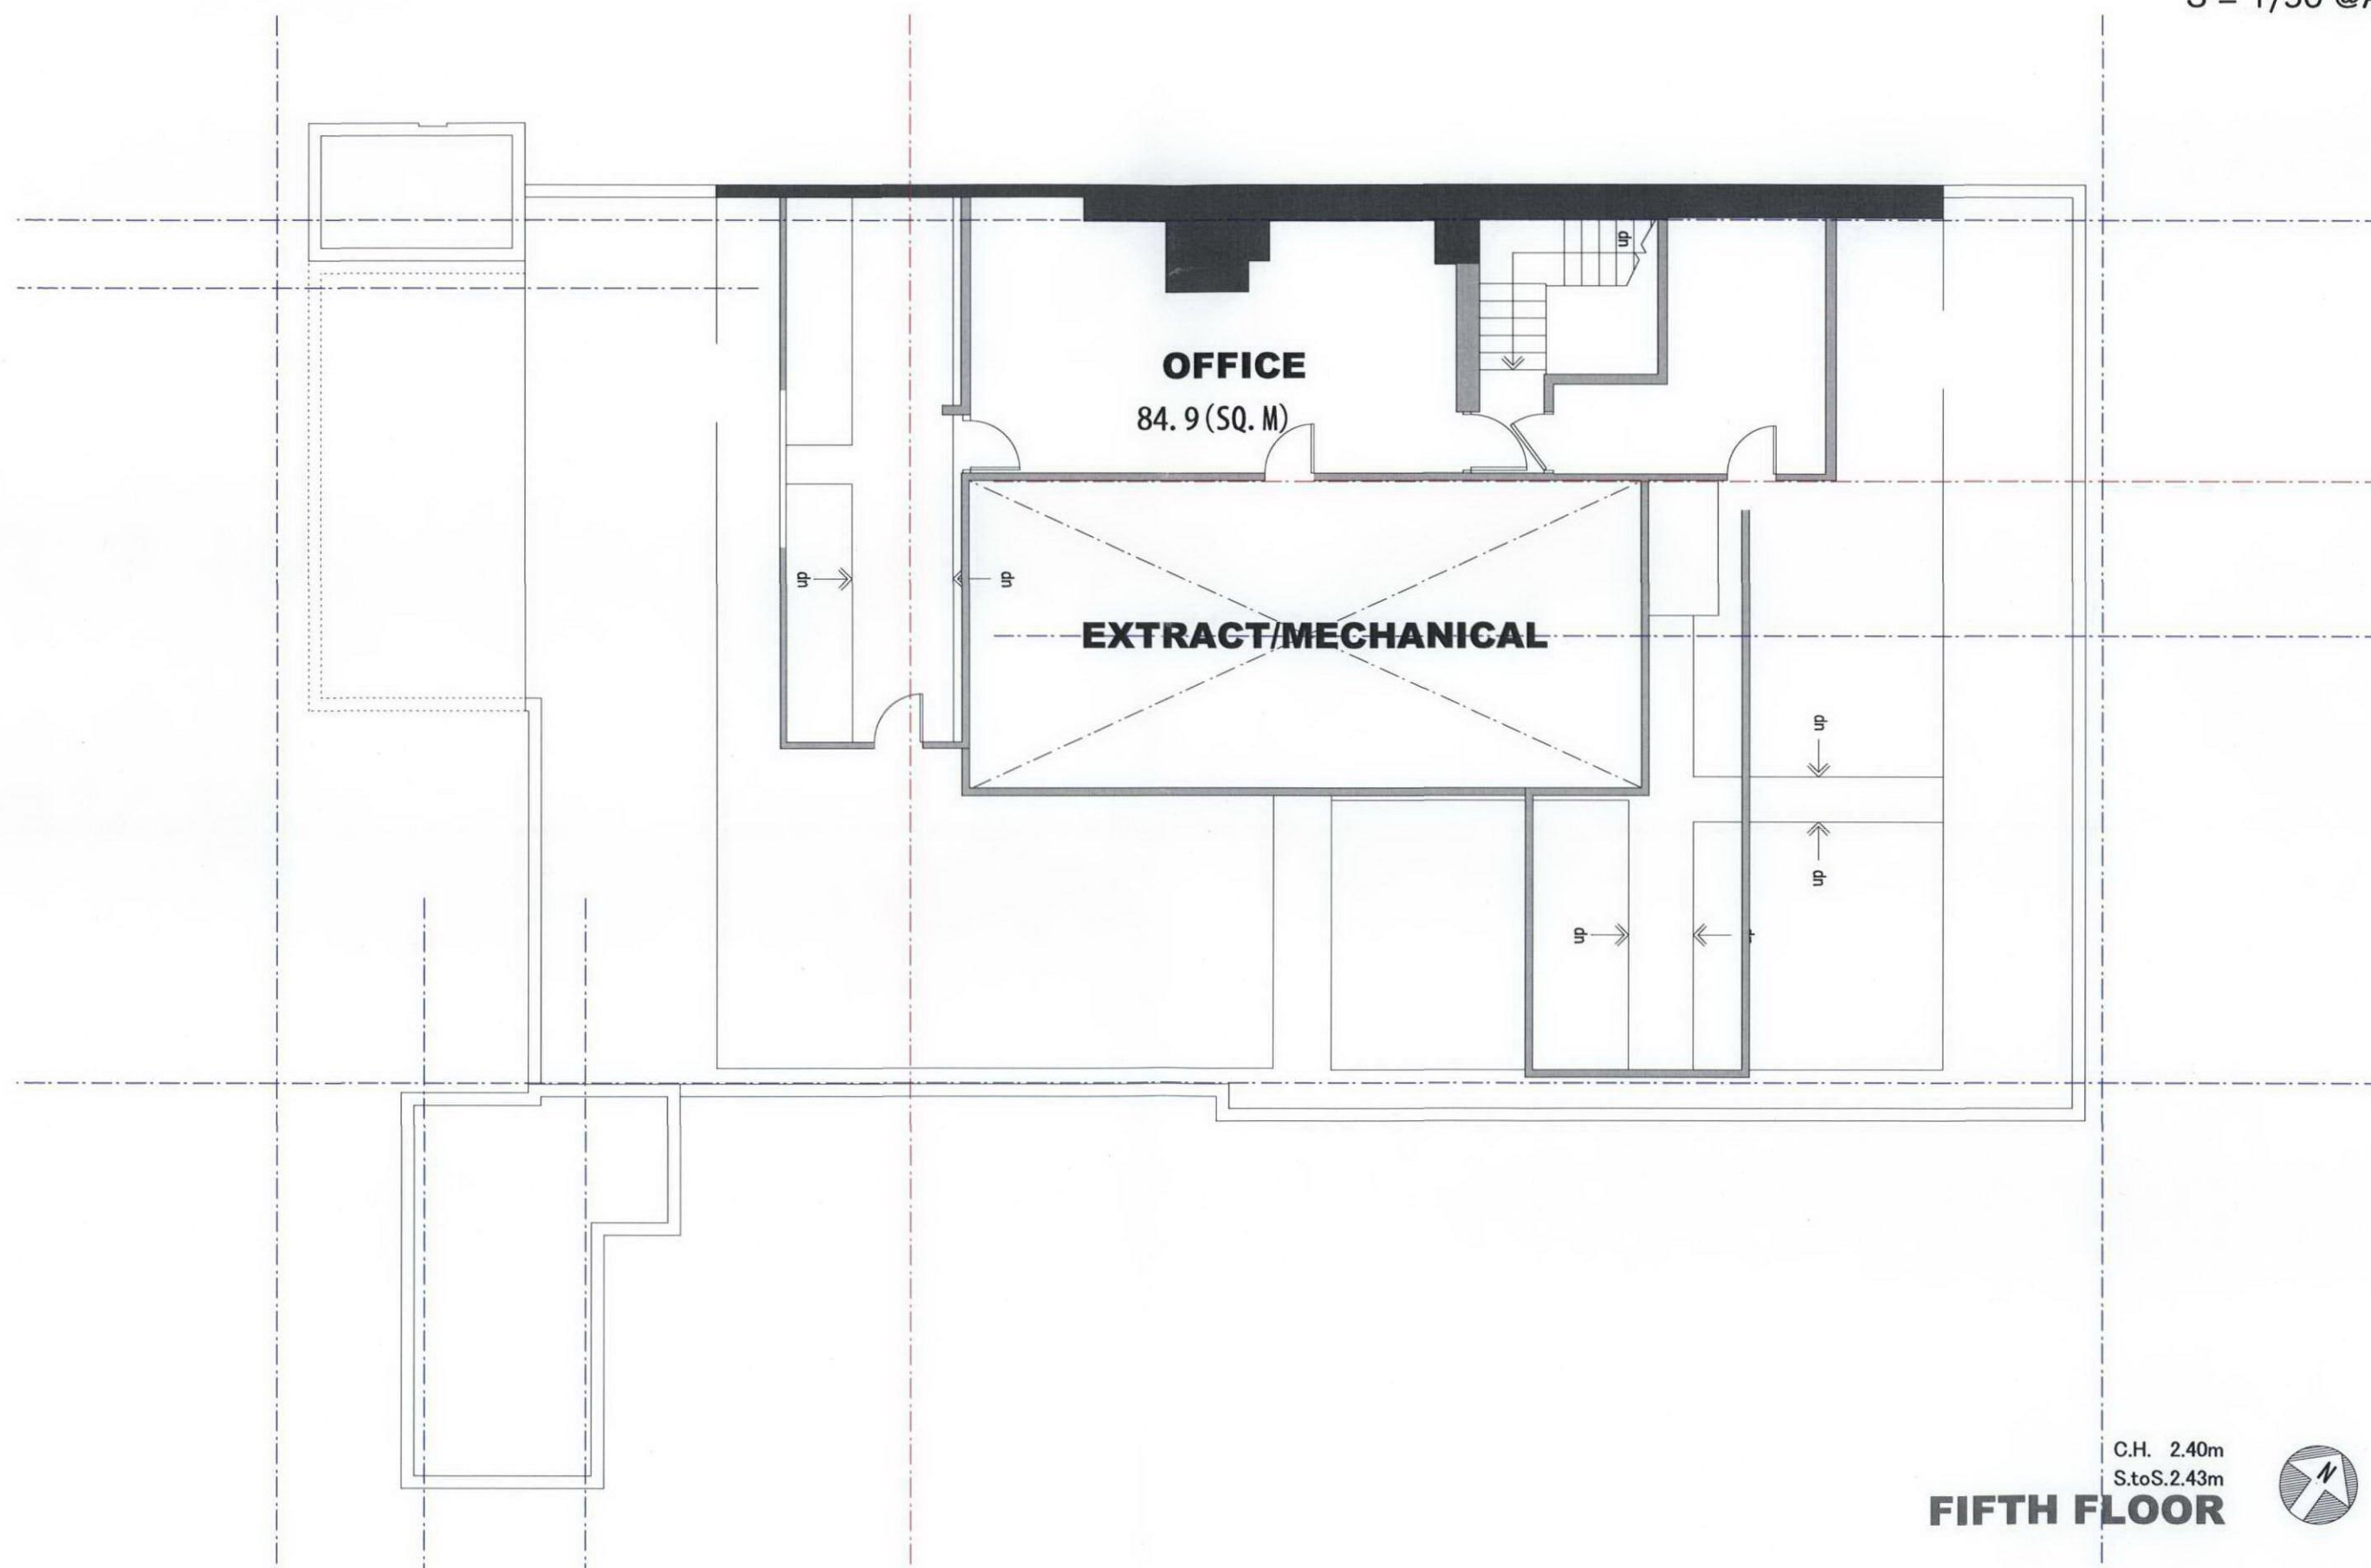

C.H. 2.40m
S.toS.2.43m

FIFTH FLOOR