



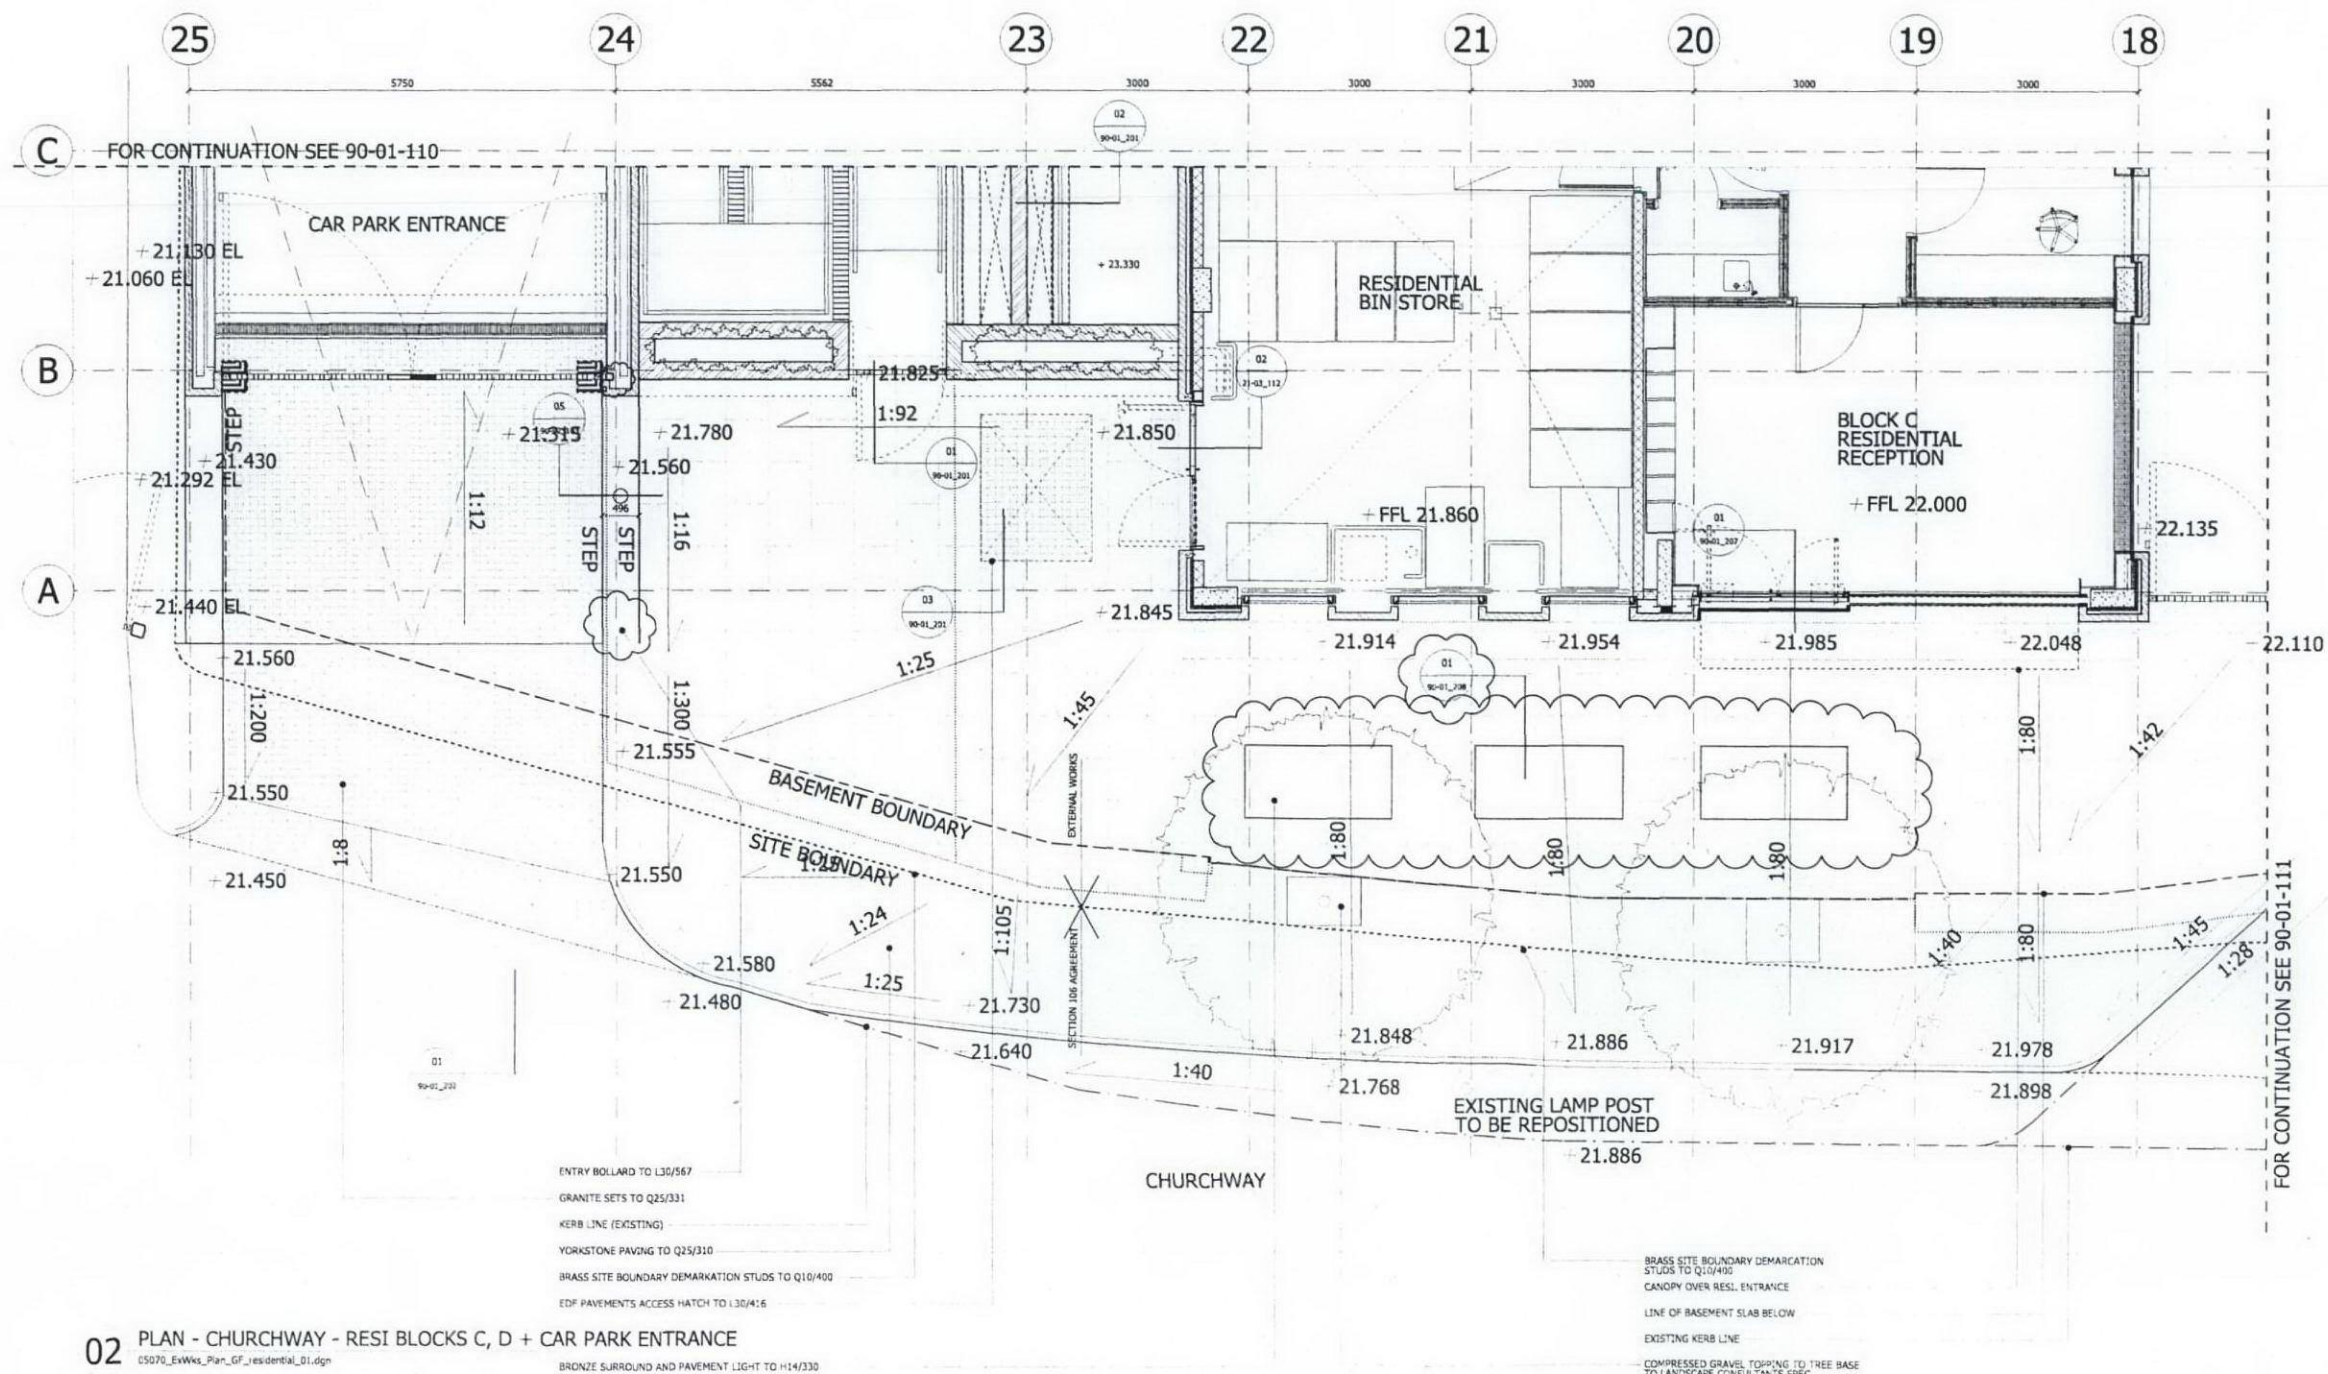

NOTES
 DO NOT SCALE FROM THIS DRAWING.
 DIMENSIONS TO BE CHECKED ON SITE.
 ALL OMISSIONS AND DISCREPANCIES TO BE REPORTED TO THE ARCHITECT IMMEDIATELY.
 DRAWINGS BASED ON SURVEY INFORMATION BY MICHAEL GALLIE AND PARTNERS.

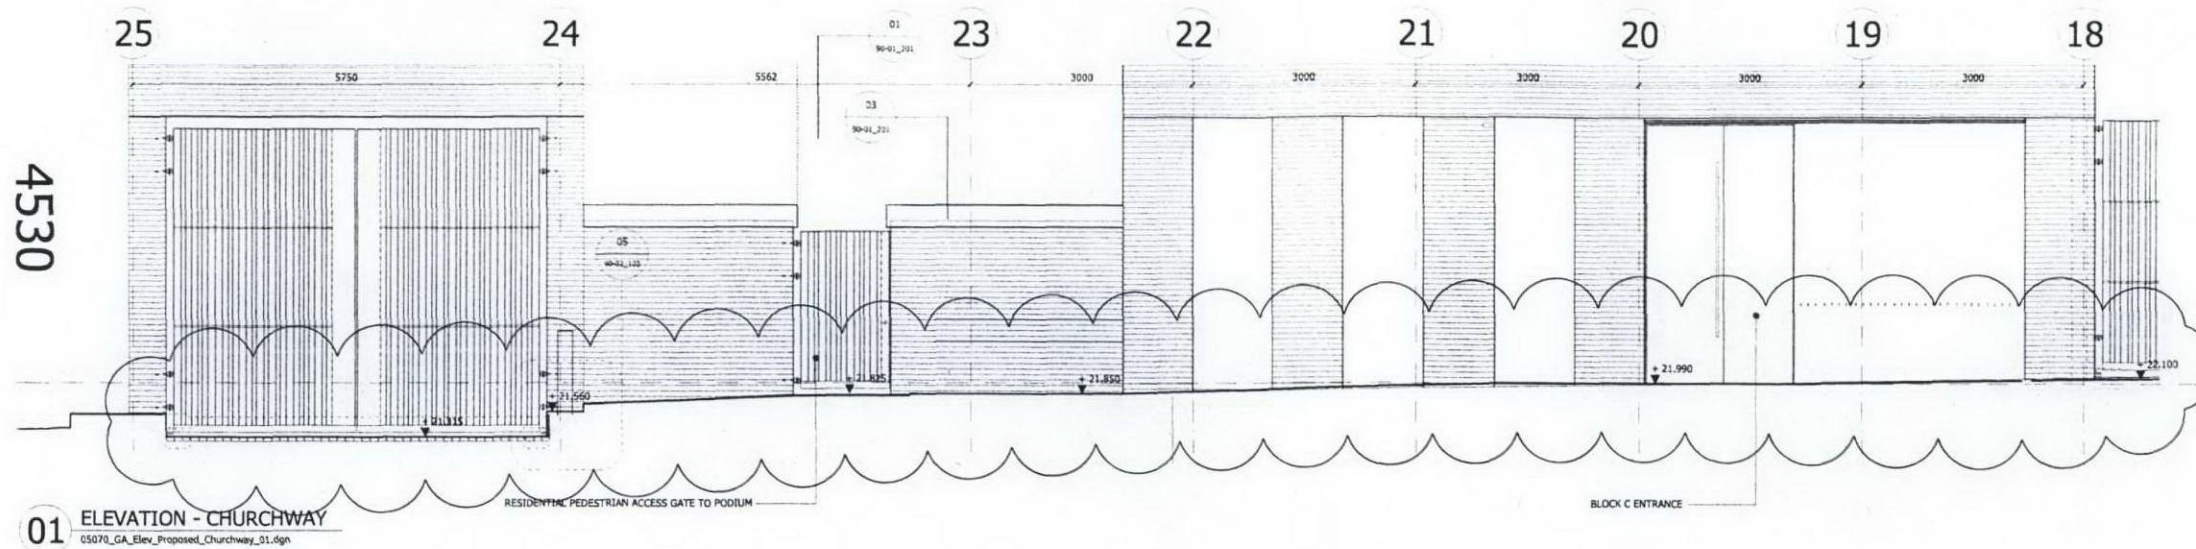

LEGEND
 'EL' DENOTES EXISTING SURVEYED LEVEL

Amended Condition 5 and 6 24/02/10 MPo C
 Highways Comments Incorporated
 Issued For Discharge Condition 5 and 6 13/03/09 MPo B
 ISSUED FOR EXTERNAL WORKS 11/12/08 DB A
 Date Check Rev

Squire and Partners

77 Wicklow Street London WC1X 9JY
 T: 020 7278 5555 F: 020 7239 0495

info@squireandpartners.com
 www.squireandpartners.com

Project
UNISON HQ
 Euston Road, North Site
 London NW1

Drawing
EXTERNAL WORKS
CHURCHWAY PAVEMENT

Drawn KN/NT Date DEC 2008 Scale 1: 50
 Job number 05070 Drawing number 90-01_103 Revision C

Original Drawing Size A1