


NOTES
DO NOT SCALE FROM THIS DRAWING.
DIMENSIONS TO BE CHECKED ON SITE.
ALL OMISSIONS AND DISCREPANCIES TO BE
REPORTED TO THE ARCHITECT IMMEDIATELY.
DRAWINGS BASED ON SURVEY INFORMATION
BY MICHAEL GALLIE AND PARTNERS.

KEY PLAN

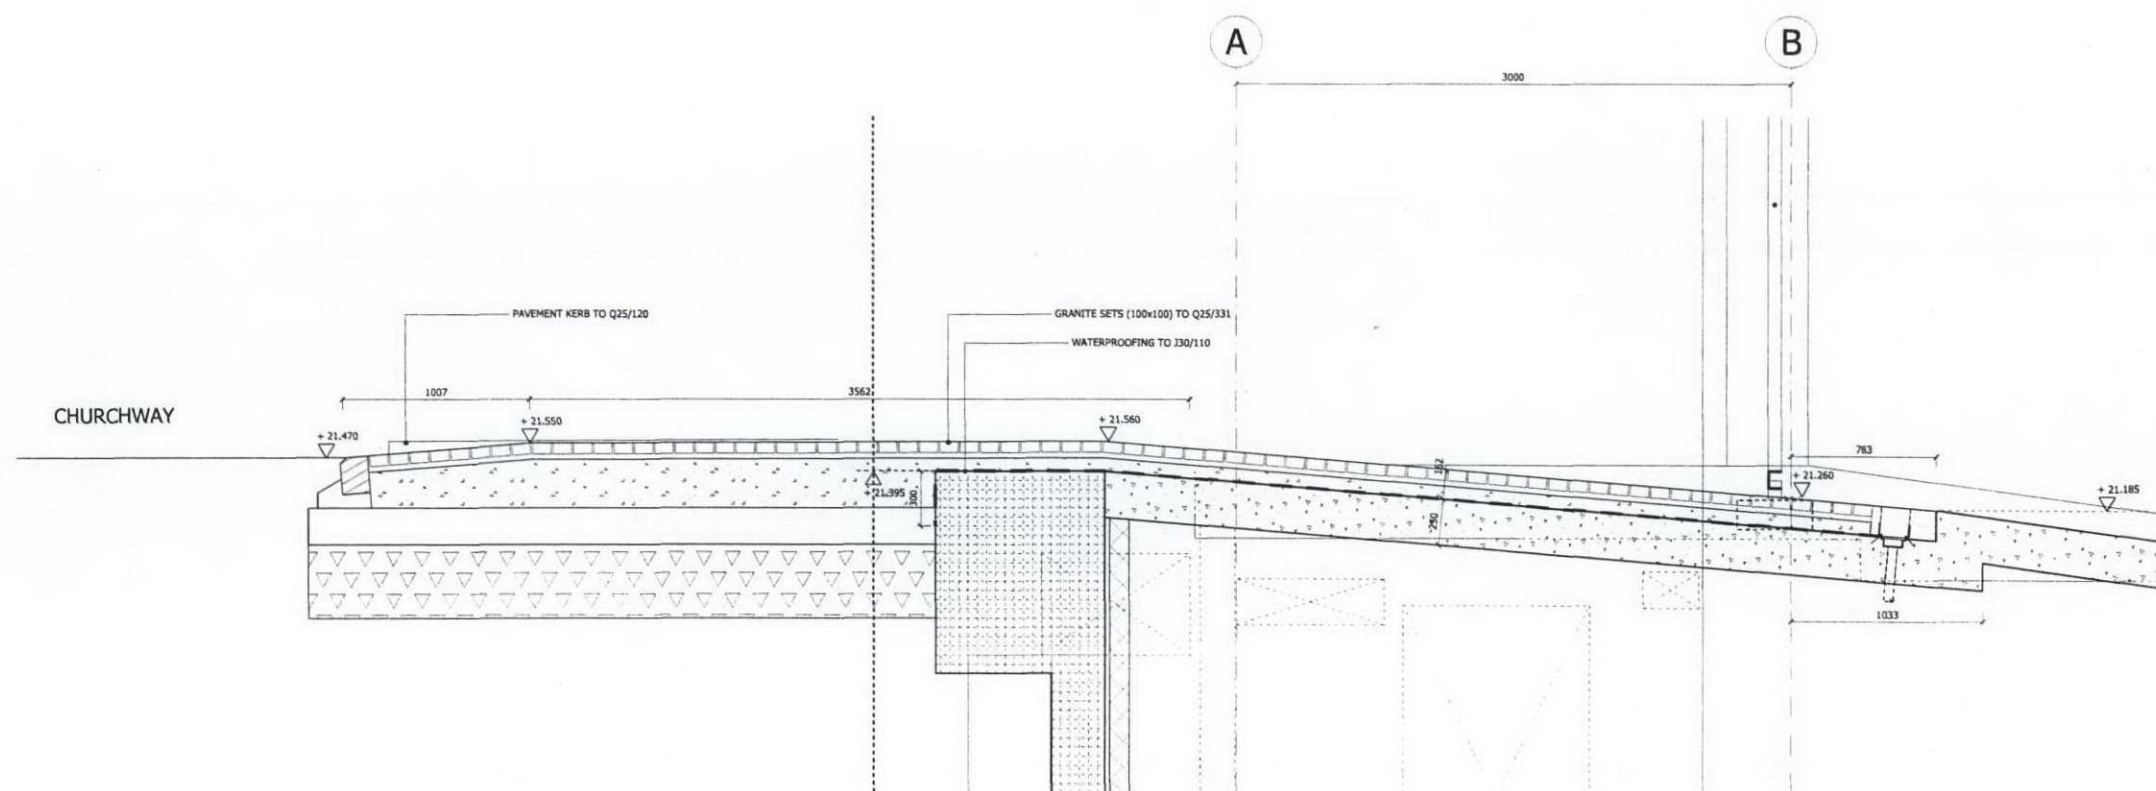

01 CARPARK RAMP
05070_GA_Seet_GG_01.dgn

Amended Condition 5 and 6	24/02/10	MPo	D
Highways Comments Incorporated			
Conditions 5 and 6	18/03/09	MPo	C
Issued for Blockwork/Brickwork Tender	16/01/08	DB	B
Issued for External Works Tender	11/12/08	MPo	A
	Date	Check	Rev

Squire and Partners

77 Wicklow Street London WC1X 9JY
T: 020 7278 5555 F: 020 7239 0495

info@squireandpartners.com
www.squireandpartners.com

Project
UNISON HQ
Euston Road, North Site
London NW1

Drawing
SECTION GG
CAR PARK RAMP

Drawn	Date	Scale
NT	DEC 2008	1: 20
Job number	Drawing number	Revision
05070	90-01_202	D

Original Drawing Size A1