



NOTES
DO NOT SCALE FROM THIS DRAWING.
DIMENSIONS TO BE CHECKED ON SITE.
ALL OMISSIONS AND DISCREPANCIES TO BE
REPORTED TO THE ARCHITECT IMMEDIATELY.
DRAWINGS BASED ON SURVEY INFORMATION
BY MICHAEL GALLIE AND PARTNERS.

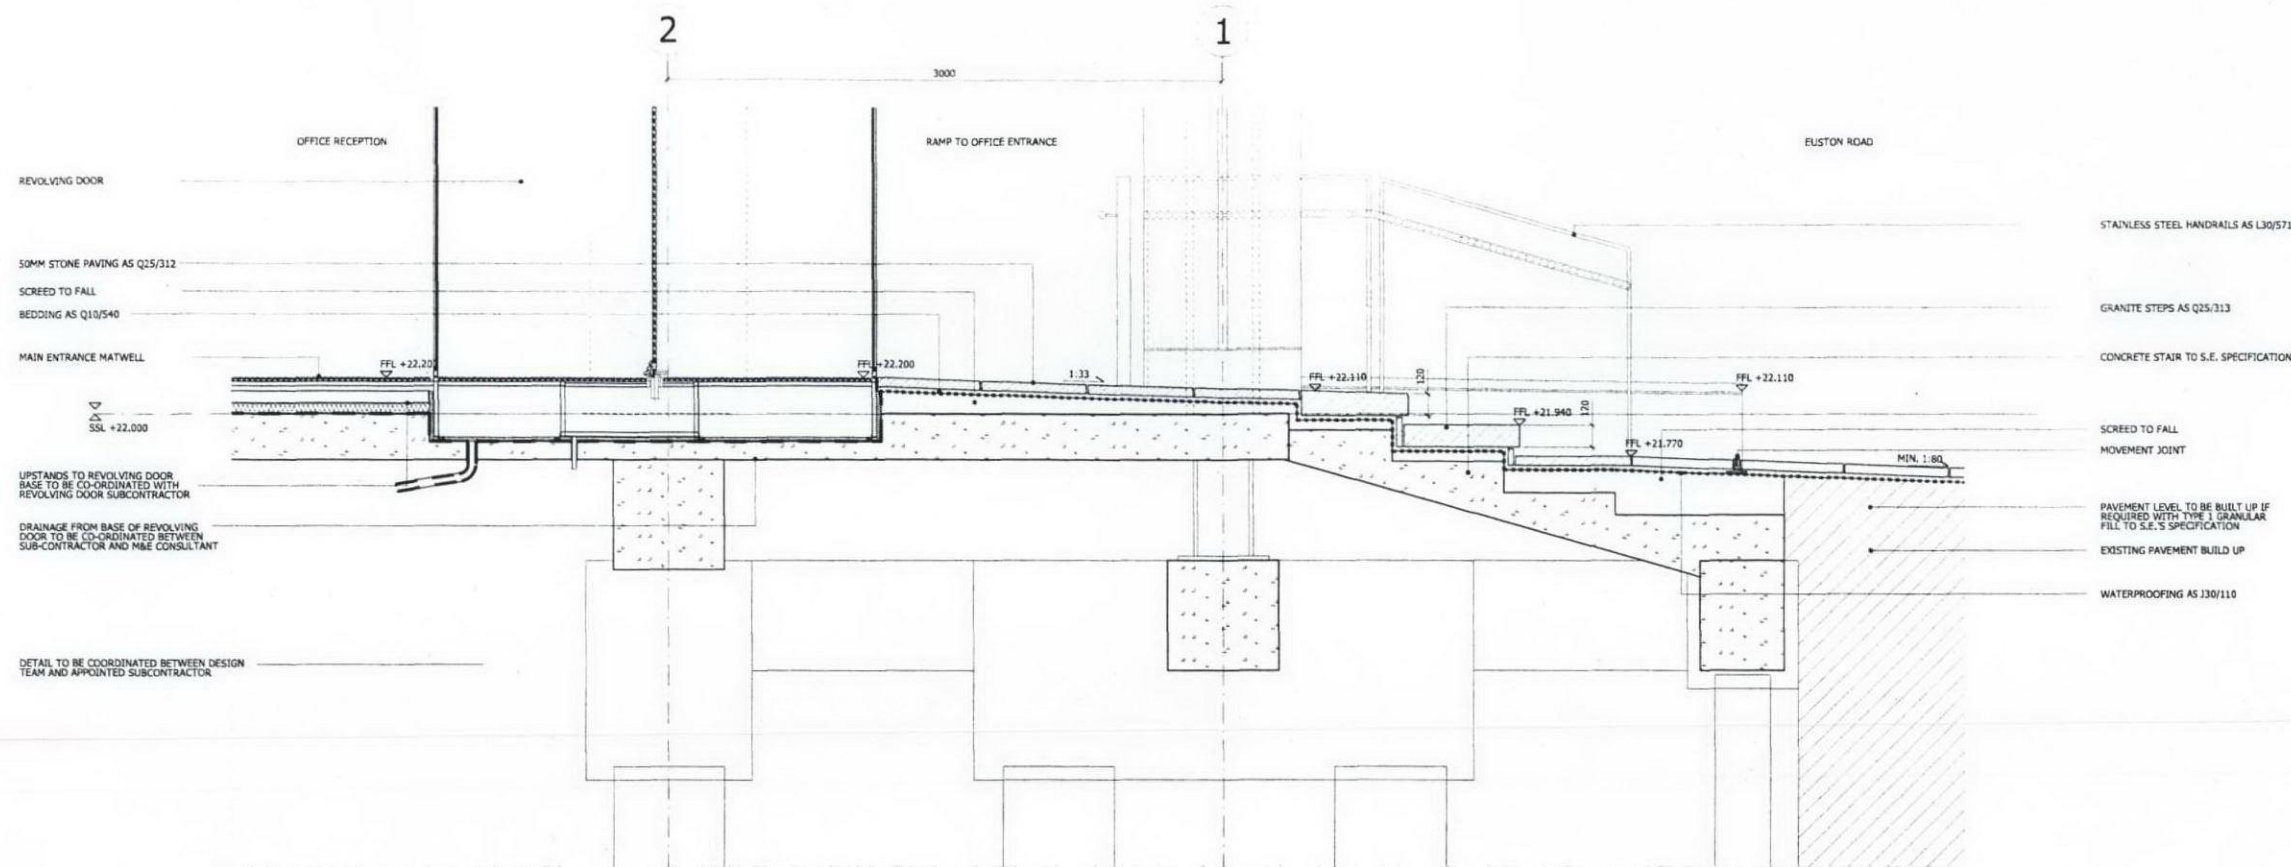

01 BLOCK A1 MAIN ENTRANCE - SECTION THROUGH STEPS
05070_ExtEv_Sect_JH_01.dgn

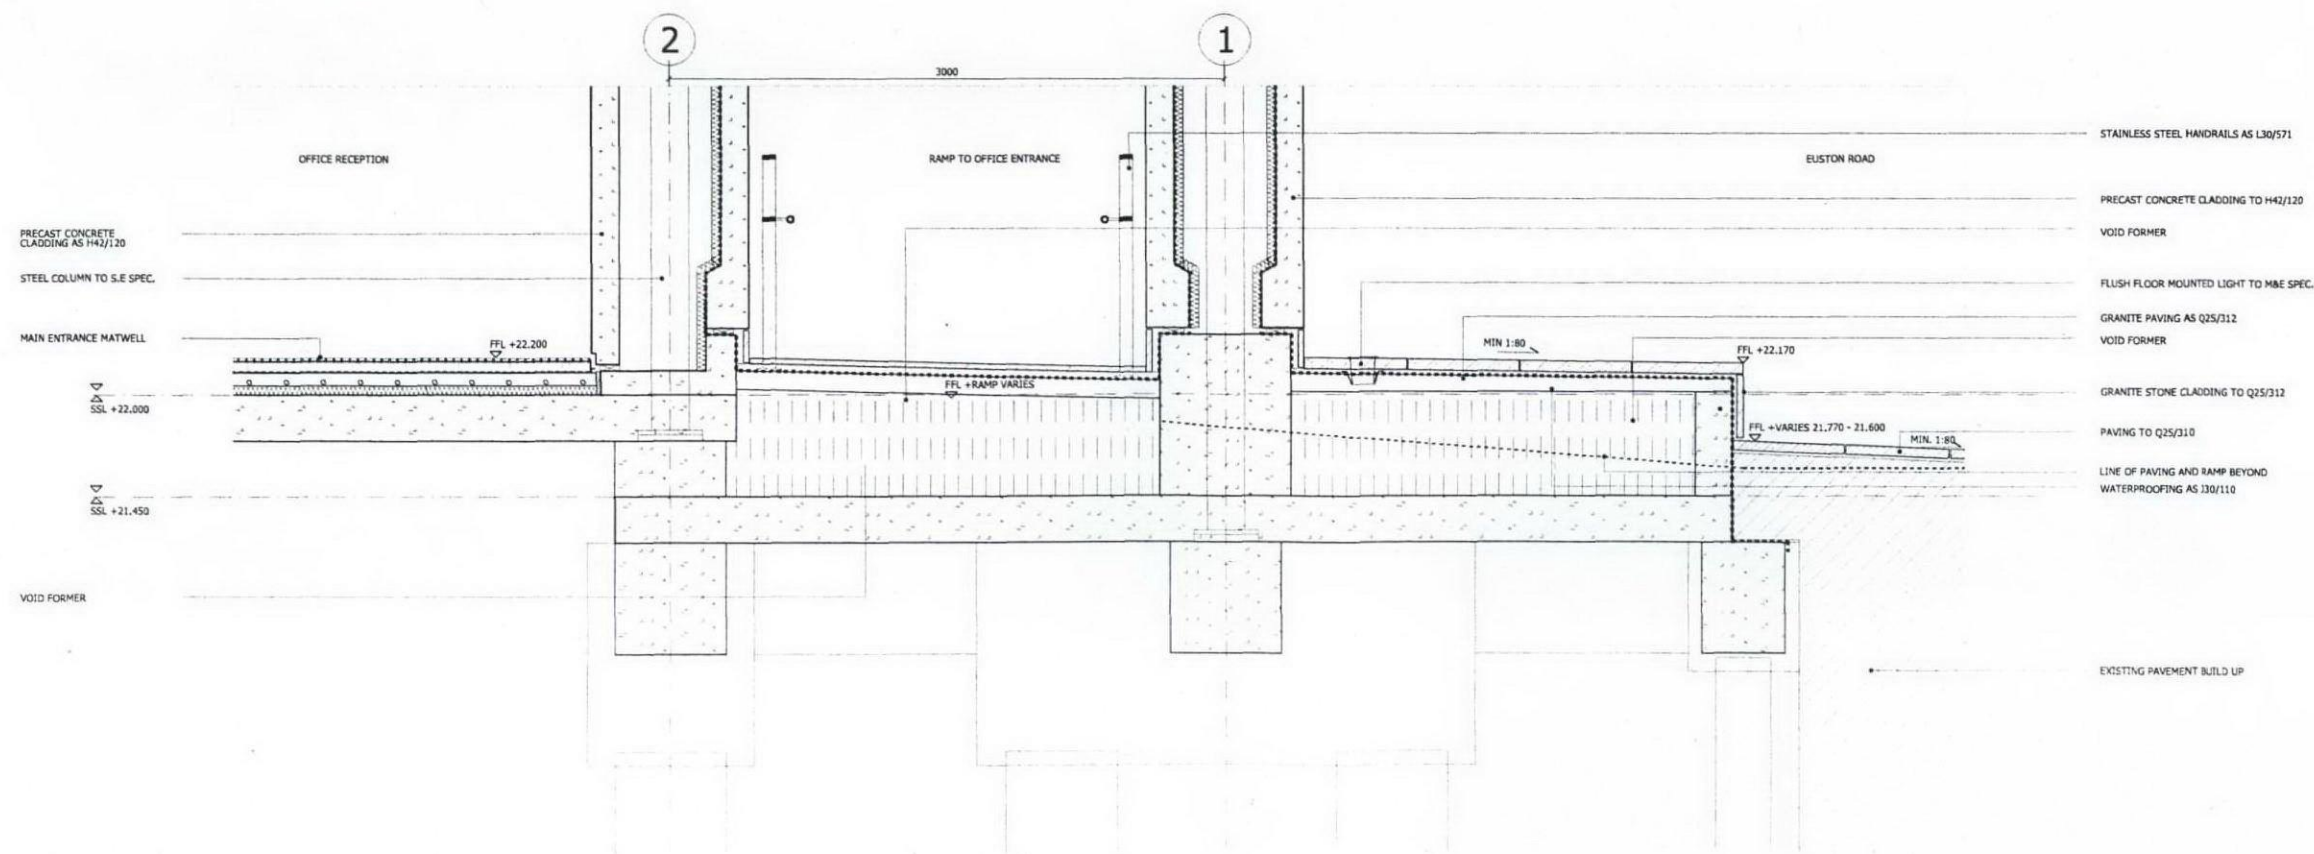

02 BLOCK A1 MAIN ENTRANCE - SECTION THROUGH RAMP / PODIUM
05070_ExtEv_Sect_Block A1 Entry_01.dgn

Amended Condition 5 and 6	24/02/10	MPo	C
Highways Comments Incorporated	13/03/09	MPo	B
Conditions 5 and 6	11/12/08	MPo	A
Issued For External Works Tender			
	Date	Check	Rev

Squire and Partners

77 Wicklow Street London WC1X 9JY
T: 020 7278 5555 F: 020 7239 0495

info@squireandpartners.com
www.squireandpartners.com

Project
UNISON HQ
Euston Road, North Site
London NW1

Drawing
EXTERNAL WORKS
BLOCK A1
MAIN ENTRANCE

Drawn	Date	Scale
DS	04/12/2008	1: 20
Job number	Drawing number	Revision
05070	90-01_206	C

Original Drawing Size A1