


NOTES  
DO NOT SCALE FROM THIS DRAWING.  
DIMENSIONS TO BE CHECKED ON SITE.  
ALL OMISSIONS AND DISCREPANCIES TO BE  
REPORTED TO THE ARCHITECT IMMEDIATELY.  
DRAWINGS BASED ON SURVEY INFORMATION  
BY MICHAEL GALLIE AND PARTNERS.

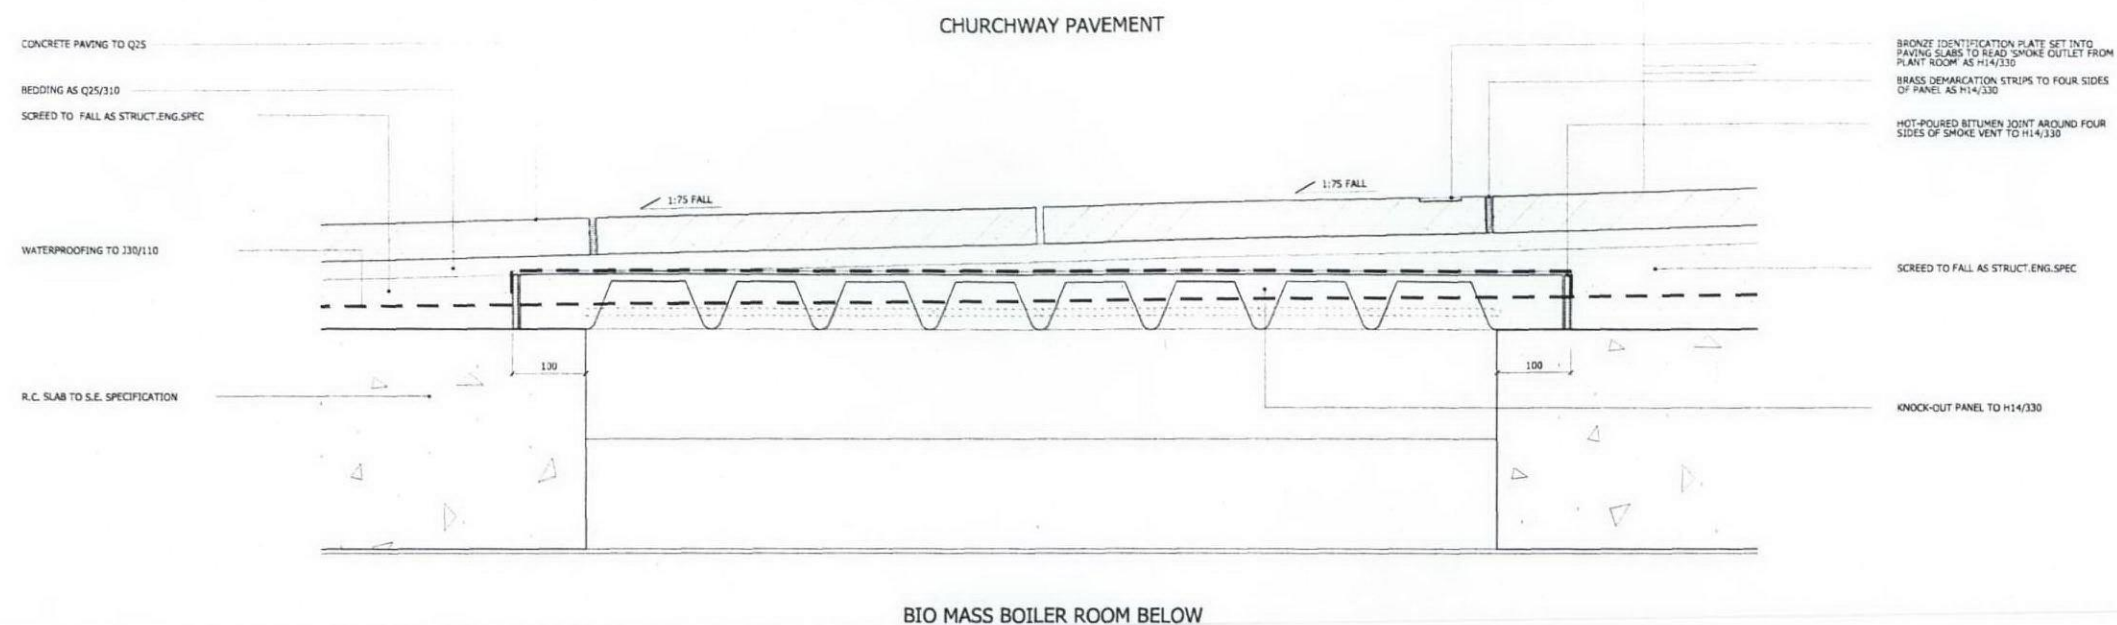

**01 SMOKE BREAK-OUT PANEL DETAIL**  
05070\_Breakout Panel\_Sect\_01.dgn

Amended Condition 5 and 6	24/02/10	MPo	C
Highways Comments Incorporated	18/03/09	MPo	B
Conditions 5 and 6	11/12/08	MPo	A
Issued For External Works Tender			
Date	Check	Rev	

## Squire and Partners

77 Wicklow Street London WC1X 9JY  
T: 020 7278 5555 F: 020 7239 0495

info@squireandpartners.com  
www.squireandpartners.com

Project  
UNISON HQ  
Euston Road, North Site  
London NW1

Drawing  
EXTERNAL WORKS  
SMOKE VENTILATION PANEL

Drawn	Date	Scale
DS	DEC 2008	1: 5
Job number	Drawing number	Revision
05070	90-01_208	C

Original Drawing Size A1