



KEY PLAN

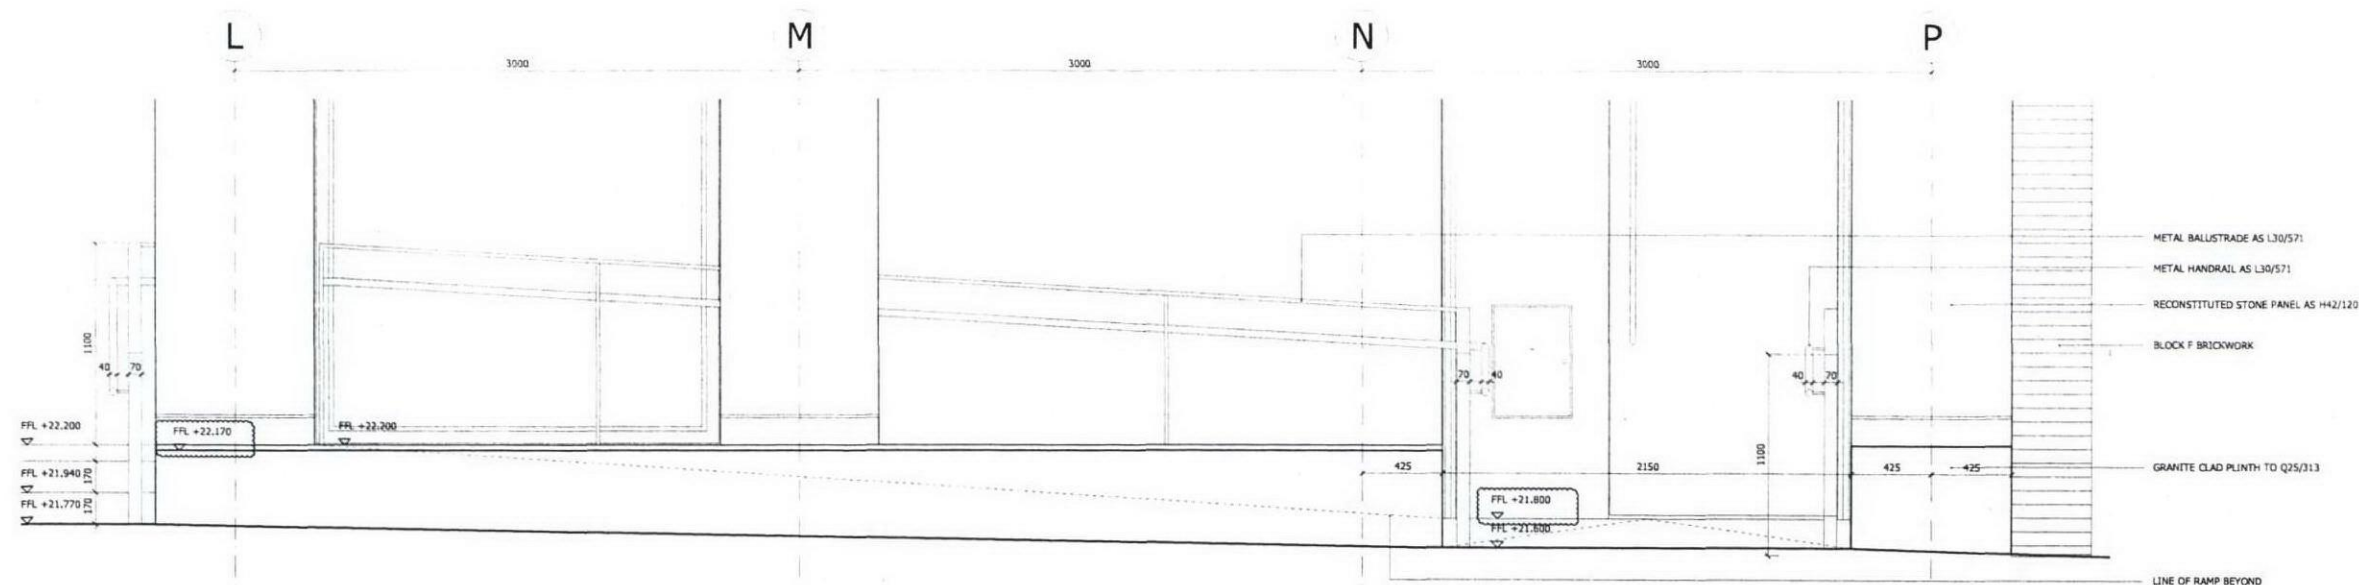

01 EUSTON ROAD - ENTRANCE RAMP ELEVATION
GA_Elev_Proposed_EustonRd_01.dgn

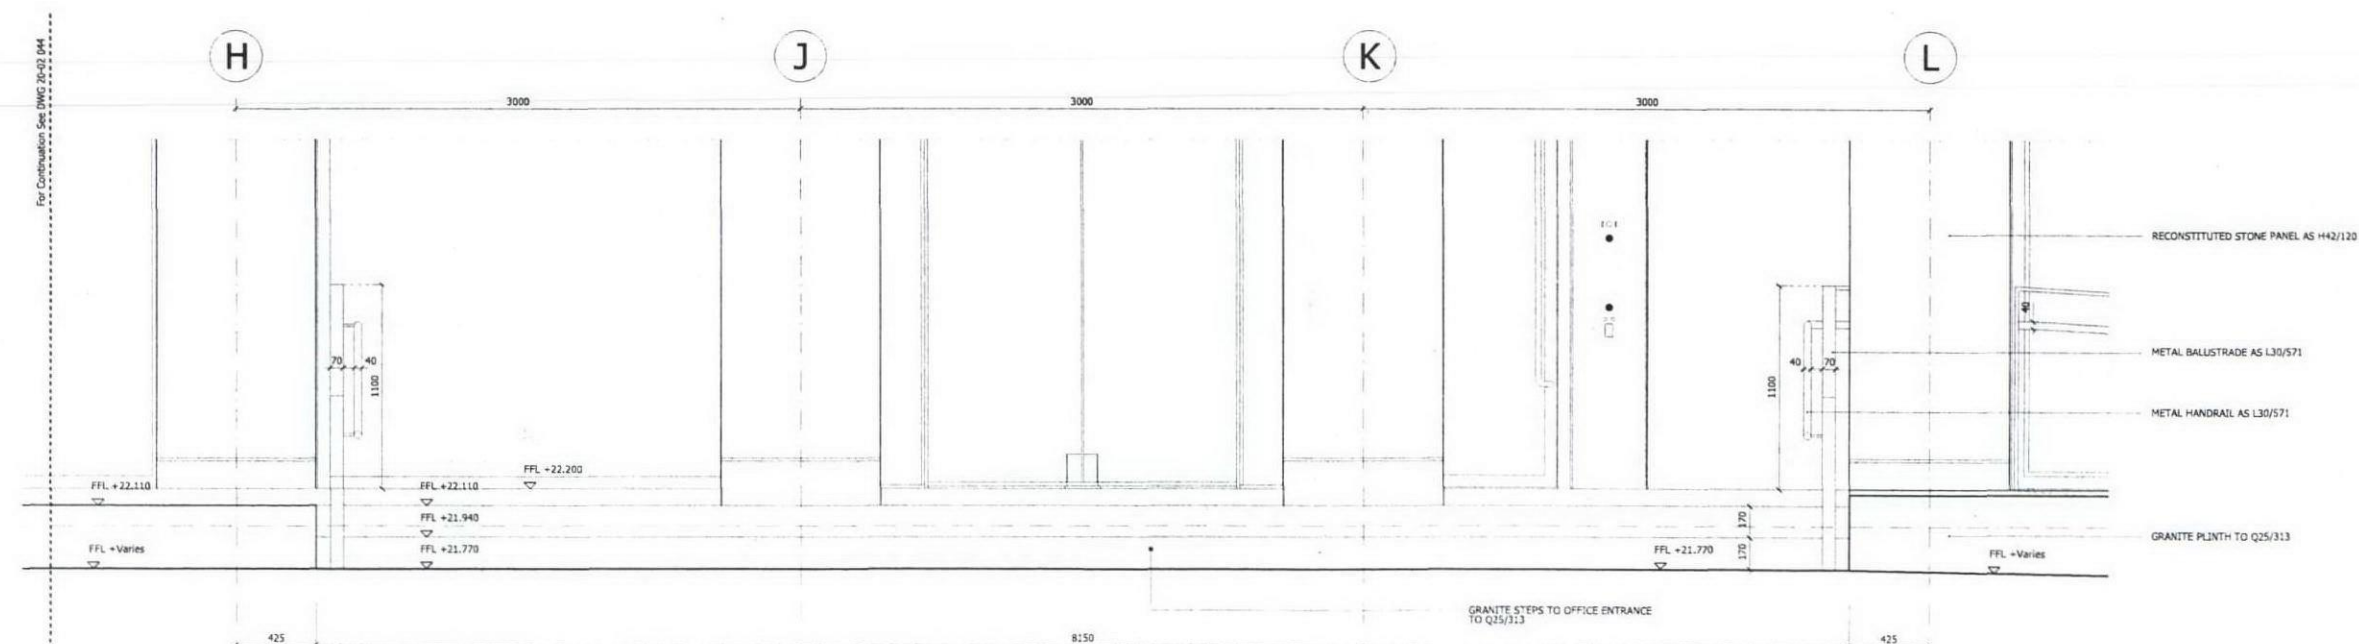

02 EUSTON ROAD - ENTRANCE STEPS ELEVATION
GA_Elev_Proposed_EustonRd_01.dgn

Amended Condition 5 and 6	24/02/10	MPo	E
Highways Comments Incorporated			
Revised for Conditions 5 and 6	18/12/09	MPo	D
Condition 5 and 6	18/03/09	MPo	C
Issued For External Works Tender	11/12/08	MPo	B
Issued for Metalwork Tender	17/06/08	MPo	A
	Date	Check	Re

Squire and Partners

77 Wicklow Street London WC1X 9JY
T: 020 7278 5555 F: 020 7239 0495

info@squireandpartners.com
www.squireandpartners.com

Project
UNISON HQ
Euston Road, North Site
London NW1

Drawing
Block A1
Entry Steps and Ramp Elevations

Drawn	Date	Scale
AG	June 2008	1: 20
Job number	Drawing number	Revision
05070	20-02_043	E

Original Drawing Size A3