



NOTES
DO NOT SCALE FROM THIS DRAWING.
DIMENSIONS TO BE CHECKED ON SITE.
ALL OMISSIONS AND DISCREPANCIES TO BE REPORTED TO THE ARCHITECT IMMEDIATELY.
DRAWINGS BASED ON SURVEY INFORMATION BY MICHAEL GALLIE AND PARTNERS.


KEY PLAN

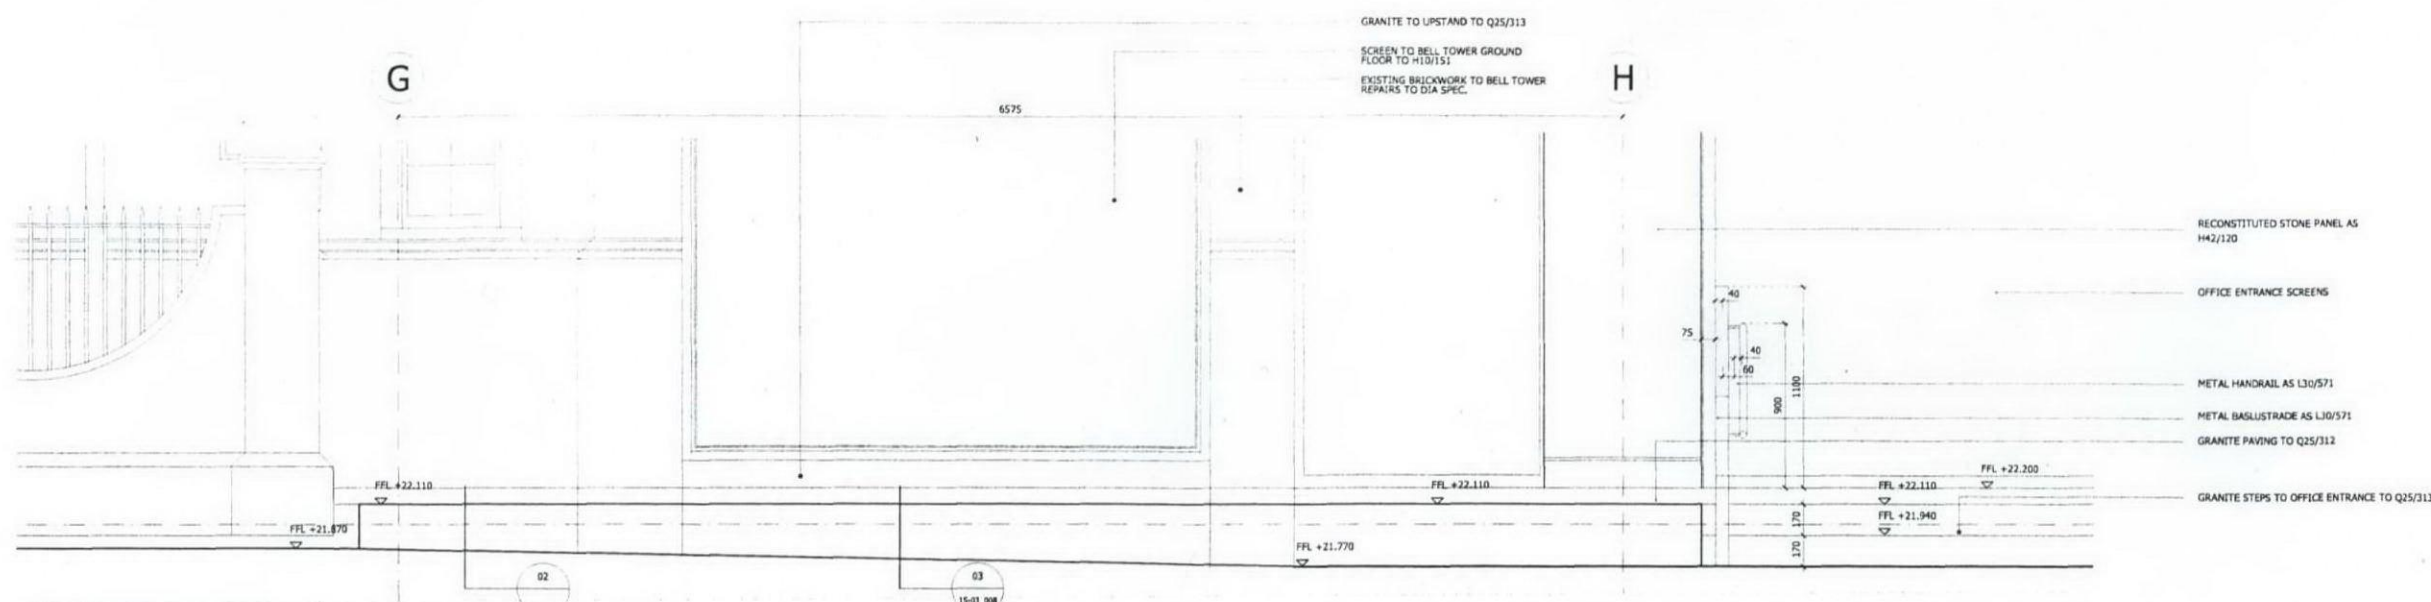

01 ENTRANCE ELEVATION
05070_GA_Elev_Proposed_EustonRd_GRO_01.dgn

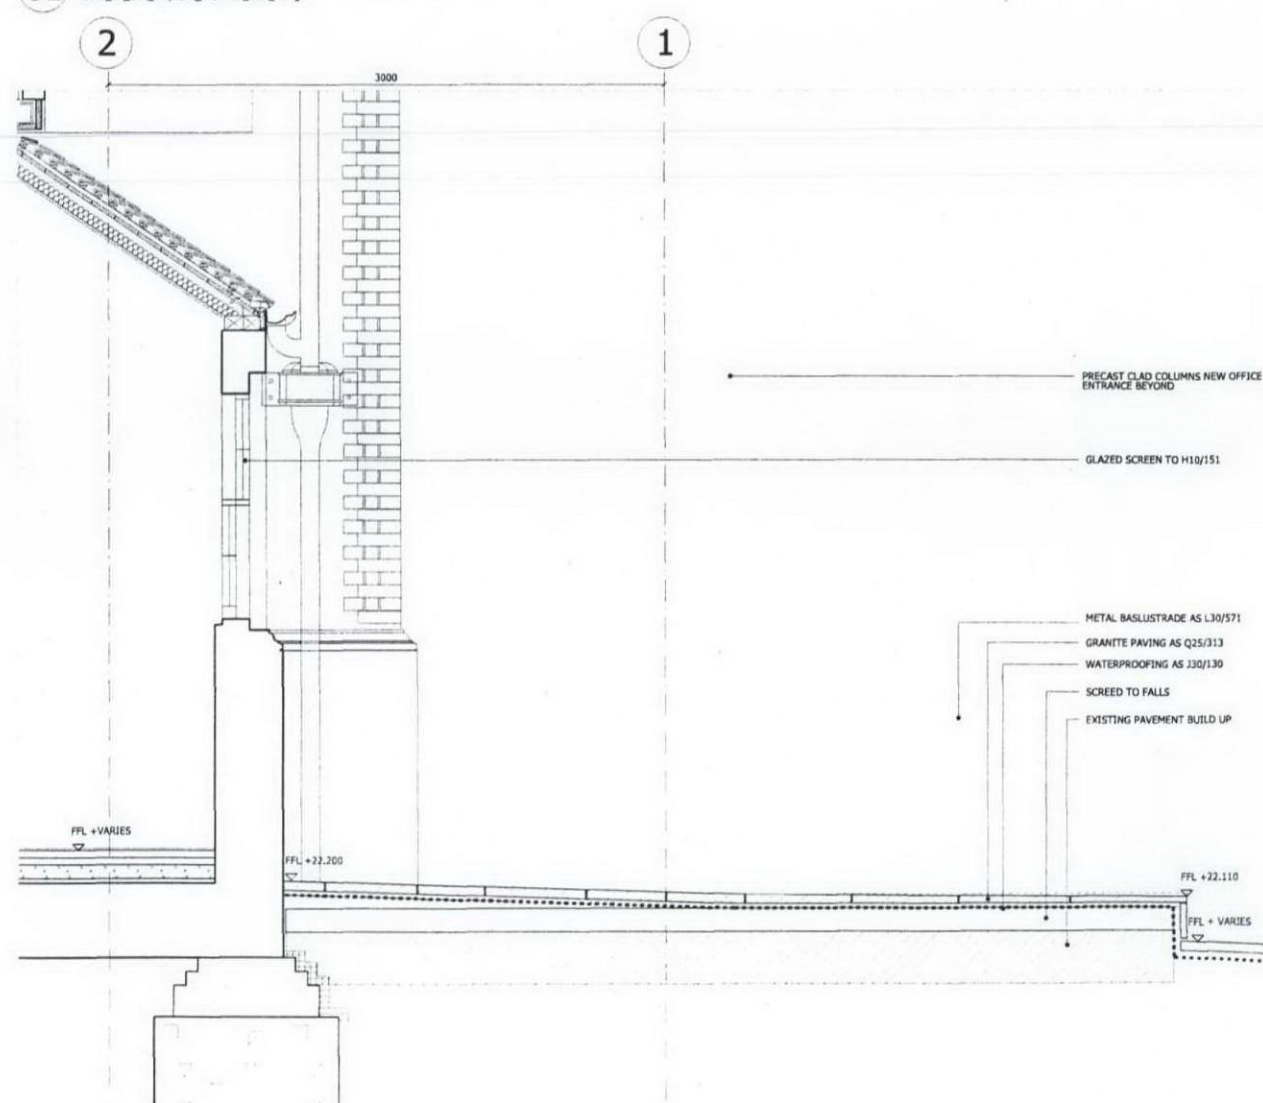

02 BELL TOWER SECTION - B1 TO BELL TOWER LINK BRIDGES
05070_ExEv_Sect_Glazed Link-BellTower_01.dgn

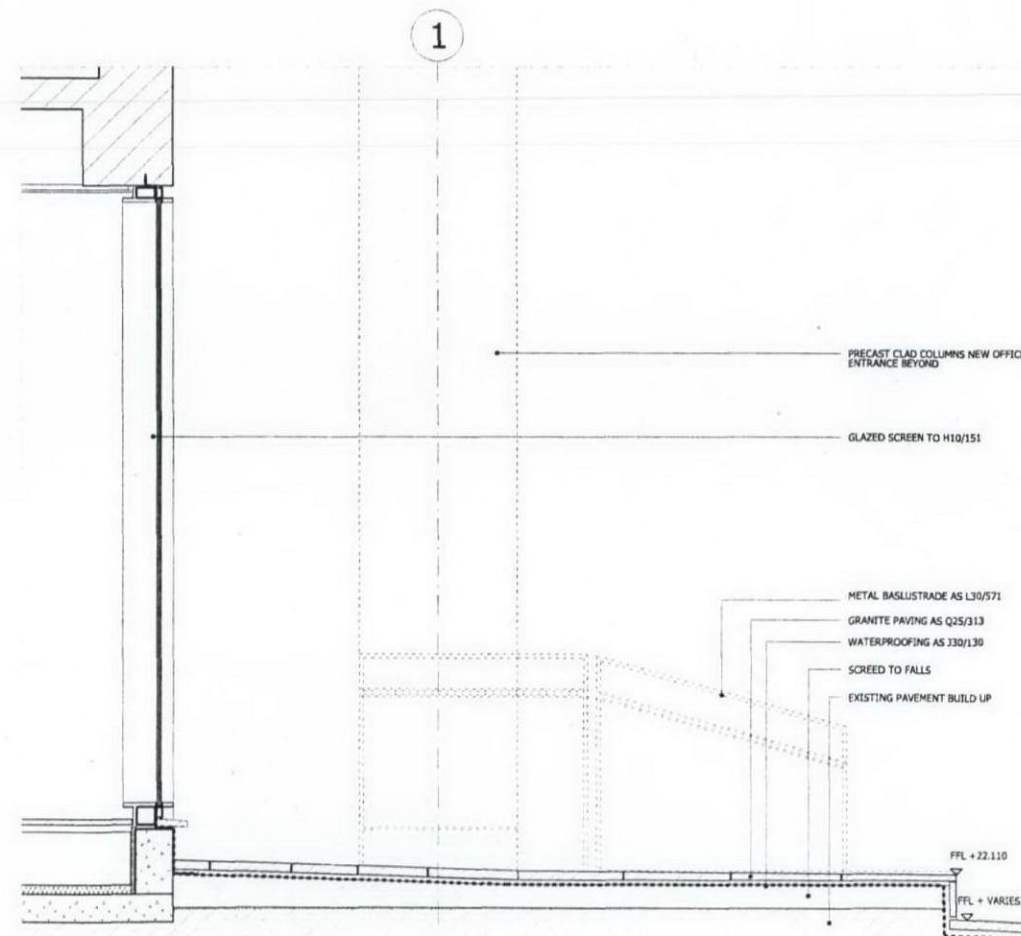

03 BELL TOWER SECTION
05070_ExEv_Sect_BellTower_01.dgn

Amended Condition 5 and 6	24/02/10	MPo	D
Highways Comments Incorporated	18/03/09	MPo	C
Conditions 5 and 6	11/12/08	MPo	B
Issued For External Works Tender			
Details 02 and 03 added	13/06/08	MPo	A
Issued for Metalwork Tender			
	Date	Check	Rev

Squire and Partners

77 Wicklow Street London WC1X 9JY
T: 020 7278 5555 F: 020 7239 0495

info@squireandpartners.com
www.squireandpartners.com

Project
UNISON HQ
Euston Road, North Site
London NW1
Drawing
Block A1
Entry Steps and Ramp Elevations

Drawn	Date	Scale
AG	June 2008	1: 20
Job number	Drawing number	Revision
05070	20-02_044	D
Original Drawing Size A1		