



KEY PLAN

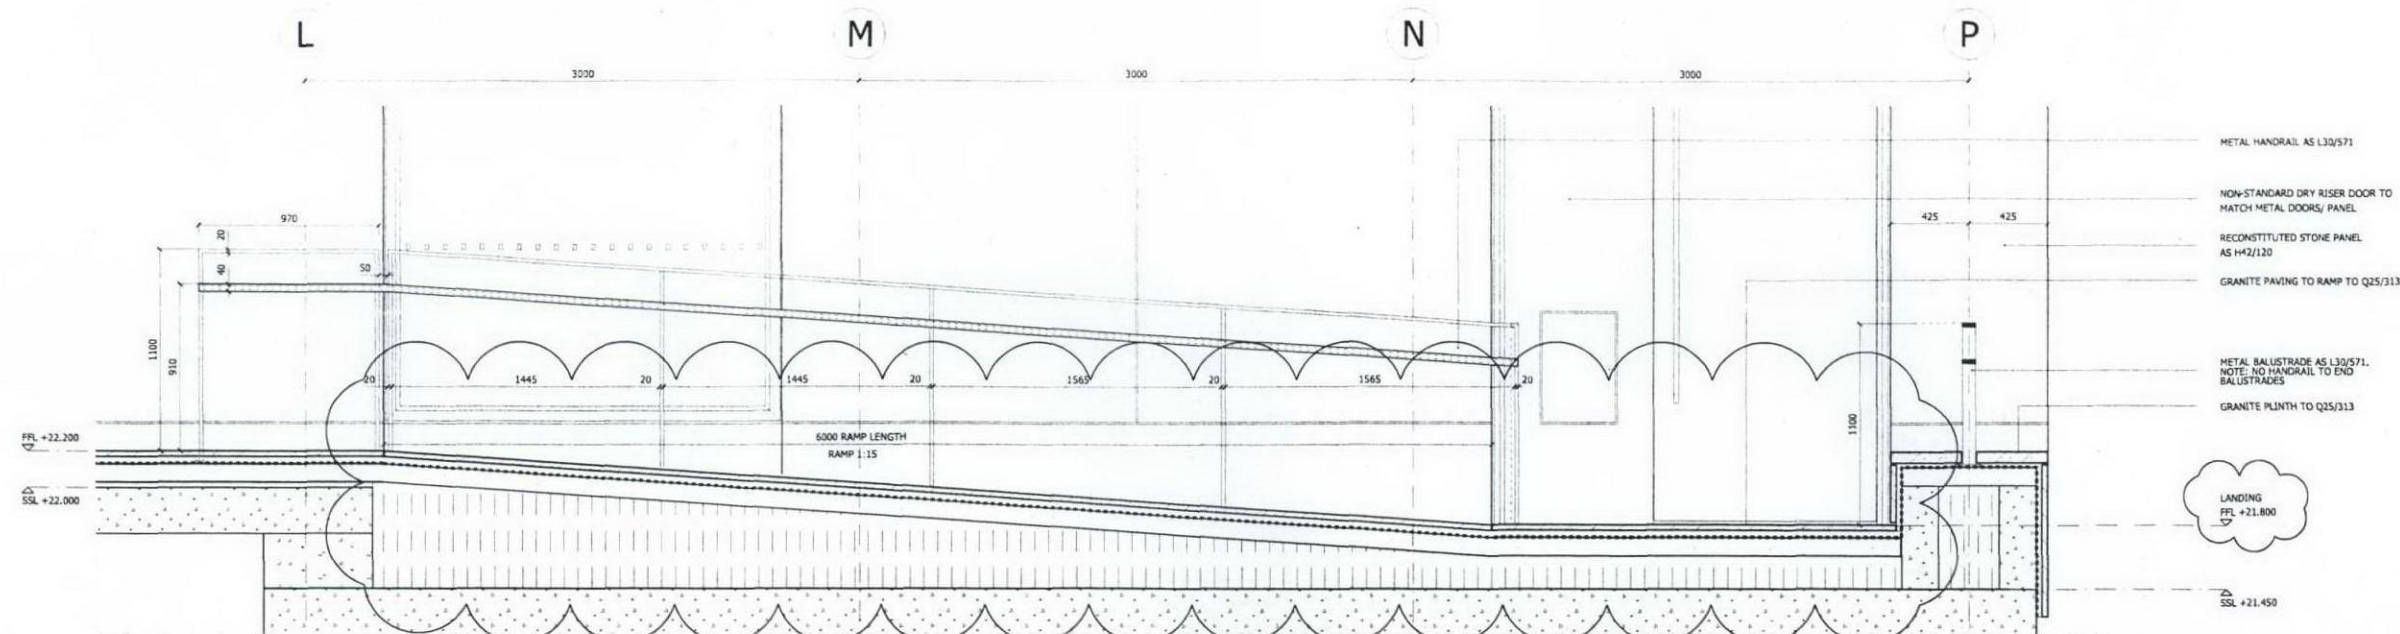

01 ENTRANCE RAMP SECTION
05070_Extv_Elev_BlkA1_Entry_01.dgn

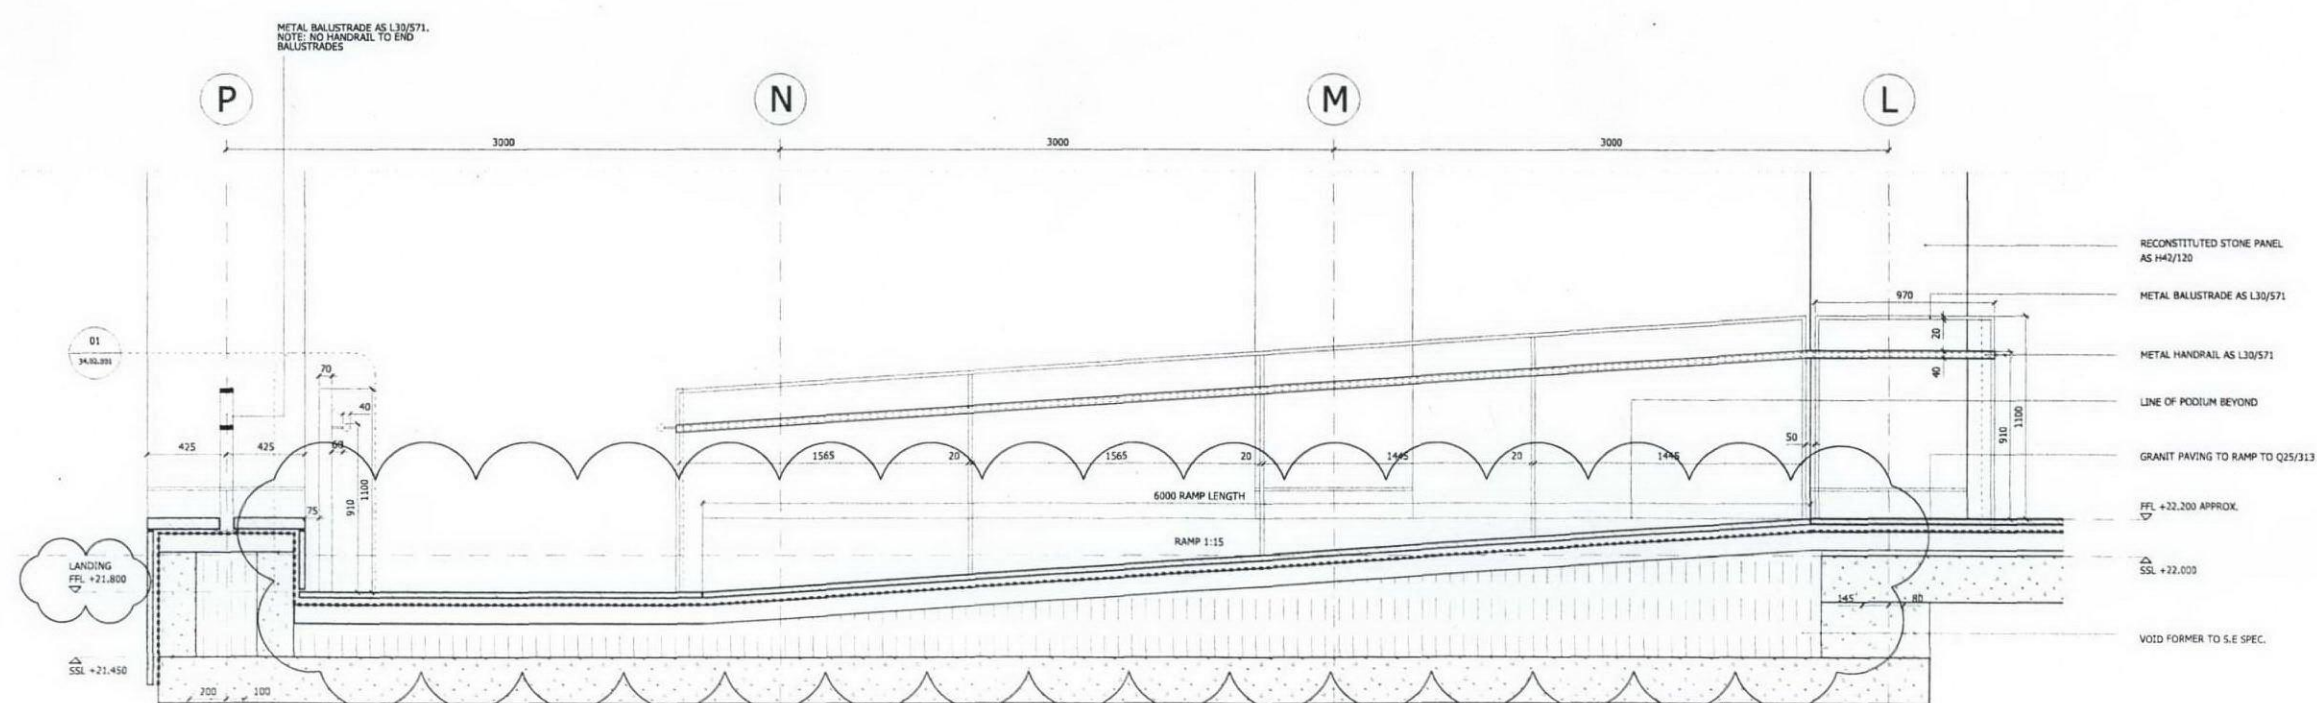

02 ENTRANCE RAMP SECTION
05070_Ext_Elev_BlkA1_Entry_01.dgn

Amended Condition 5 and 6	24/02/10	MPo	G
Highways Comments Incorporated			
Revised for Condition 5 and 6	18/12/09	MPo	F
Issued for Information - ramp	16/11/09	MPo	E
gradient and landing FFL amended			
Conditions 5 and 6	18/03/09	MPo	C
Issued For External Works Tender	11/12/08	MPo	D
Issued for Basement Setting Out	14/08/08	MPo	B
Issued for Metalwork Tender	17/06/08	MPo	A
	Date	Check	Rev

Squire and Partners

77 Wicklow Street London WC1X 9JY
T: 020 7278 5555 F: 020 7239 0495

info@squireandpartners.com
www.squireandpartners.com

Project
UNISON HQ
Euston Road, North Site
London NW1

Drawing
Block A1
Entry Steps and Ramp Sections

Drawn	Date	Scale
AG	June 2008	1:20
Job number	Drawing number	Revision
05070	20-02_045	G
Original Drawing Size A1		