


01 ENTRANCE STEPS SECTION
05070_ExtEv_Sect_HH_01.dgn

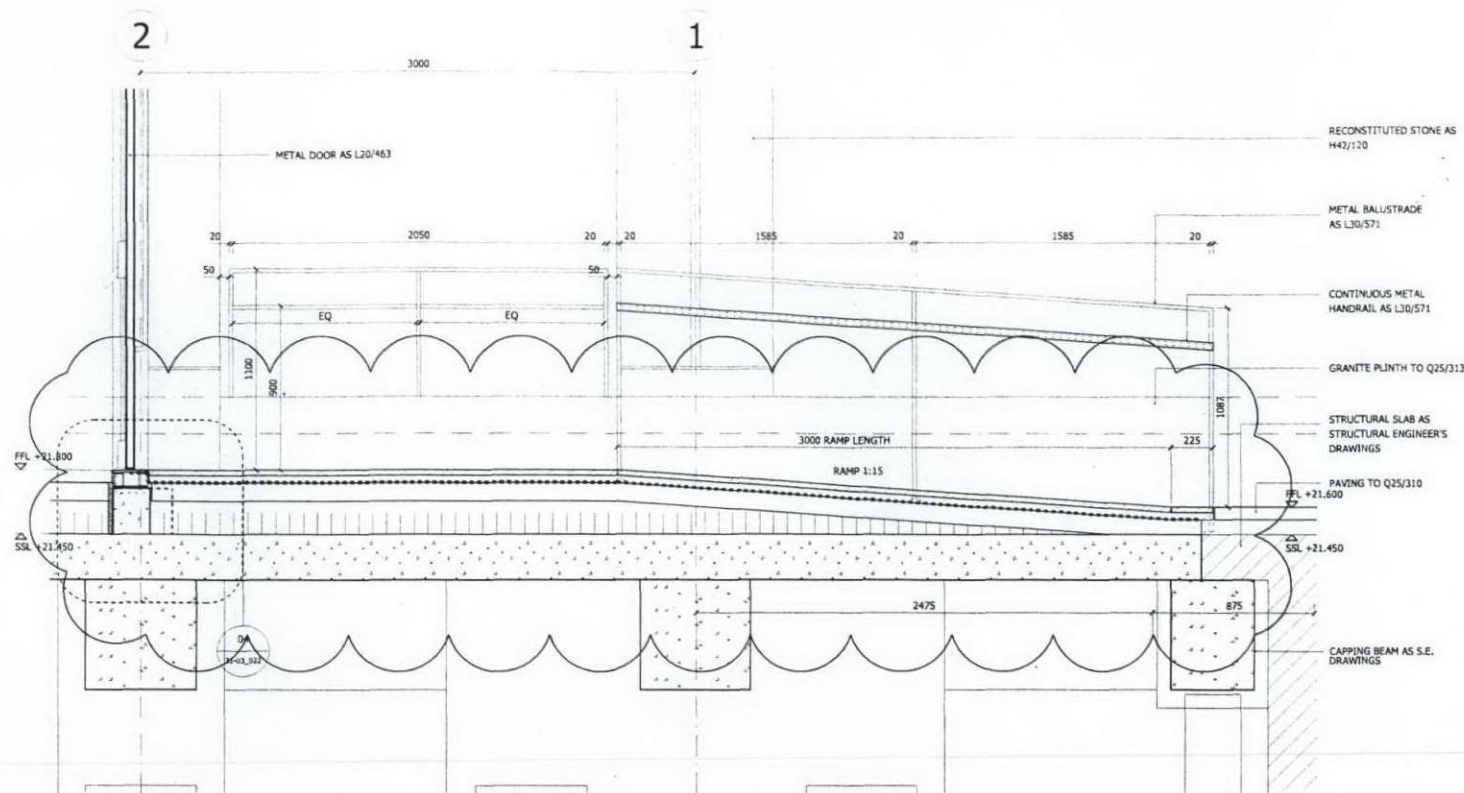

02 ENTRANCE RAMP SECTION
05070_CA_ExtEv_Elev_BB01_Entry_01.dgn

NOTES
DO NOT SCALE FROM THIS DRAWING.
DIMENSIONS TO BE CHECKED ON SITE.
ALL OMISSIONS AND DISCREPANCIES TO BE
REPORTED TO THE ARCHITECT IMMEDIATELY.
DRAWINGS BASED ON SURVEY INFORMATION
BY MICHAEL GALLIE AND PARTNERS.

Amended Condition 5 and 6	24/02/10	MPo	E
Highways Comments Incorporated			
Issued for Information - ramp	16/11/09	MPo	D
gradient and landing FFL amended			
Conditions 5 and 6	18/03/09	MPo	C
Issued for Basement Setting Out	14/08/08	MPo	B
Issued for Metalwork Tender	17/06/08	MPo	A
Date	Check	Rev	

Squire and Partners

77 Wicklow Street London WC1X 9JY
T: 020 7278 5555 F: 020 7239 0495

info@squireandpartners.com
www.squireandpartners.com

Project
UNISON HQ
Euston Road, North Site
London NW1
Drawing
Block A1
Entry Steps and Ramp Sections

Drawn	Date	Scale
AG	June 2008	1: 20
Job number	Drawing number	Revision
05070	20-02_046	E
Original Drawing Size A1		