



01 ELEVATION - RECEPTION ENTRANCE
05070_GA_Elev_Proposed_EustonRd_01.dgn

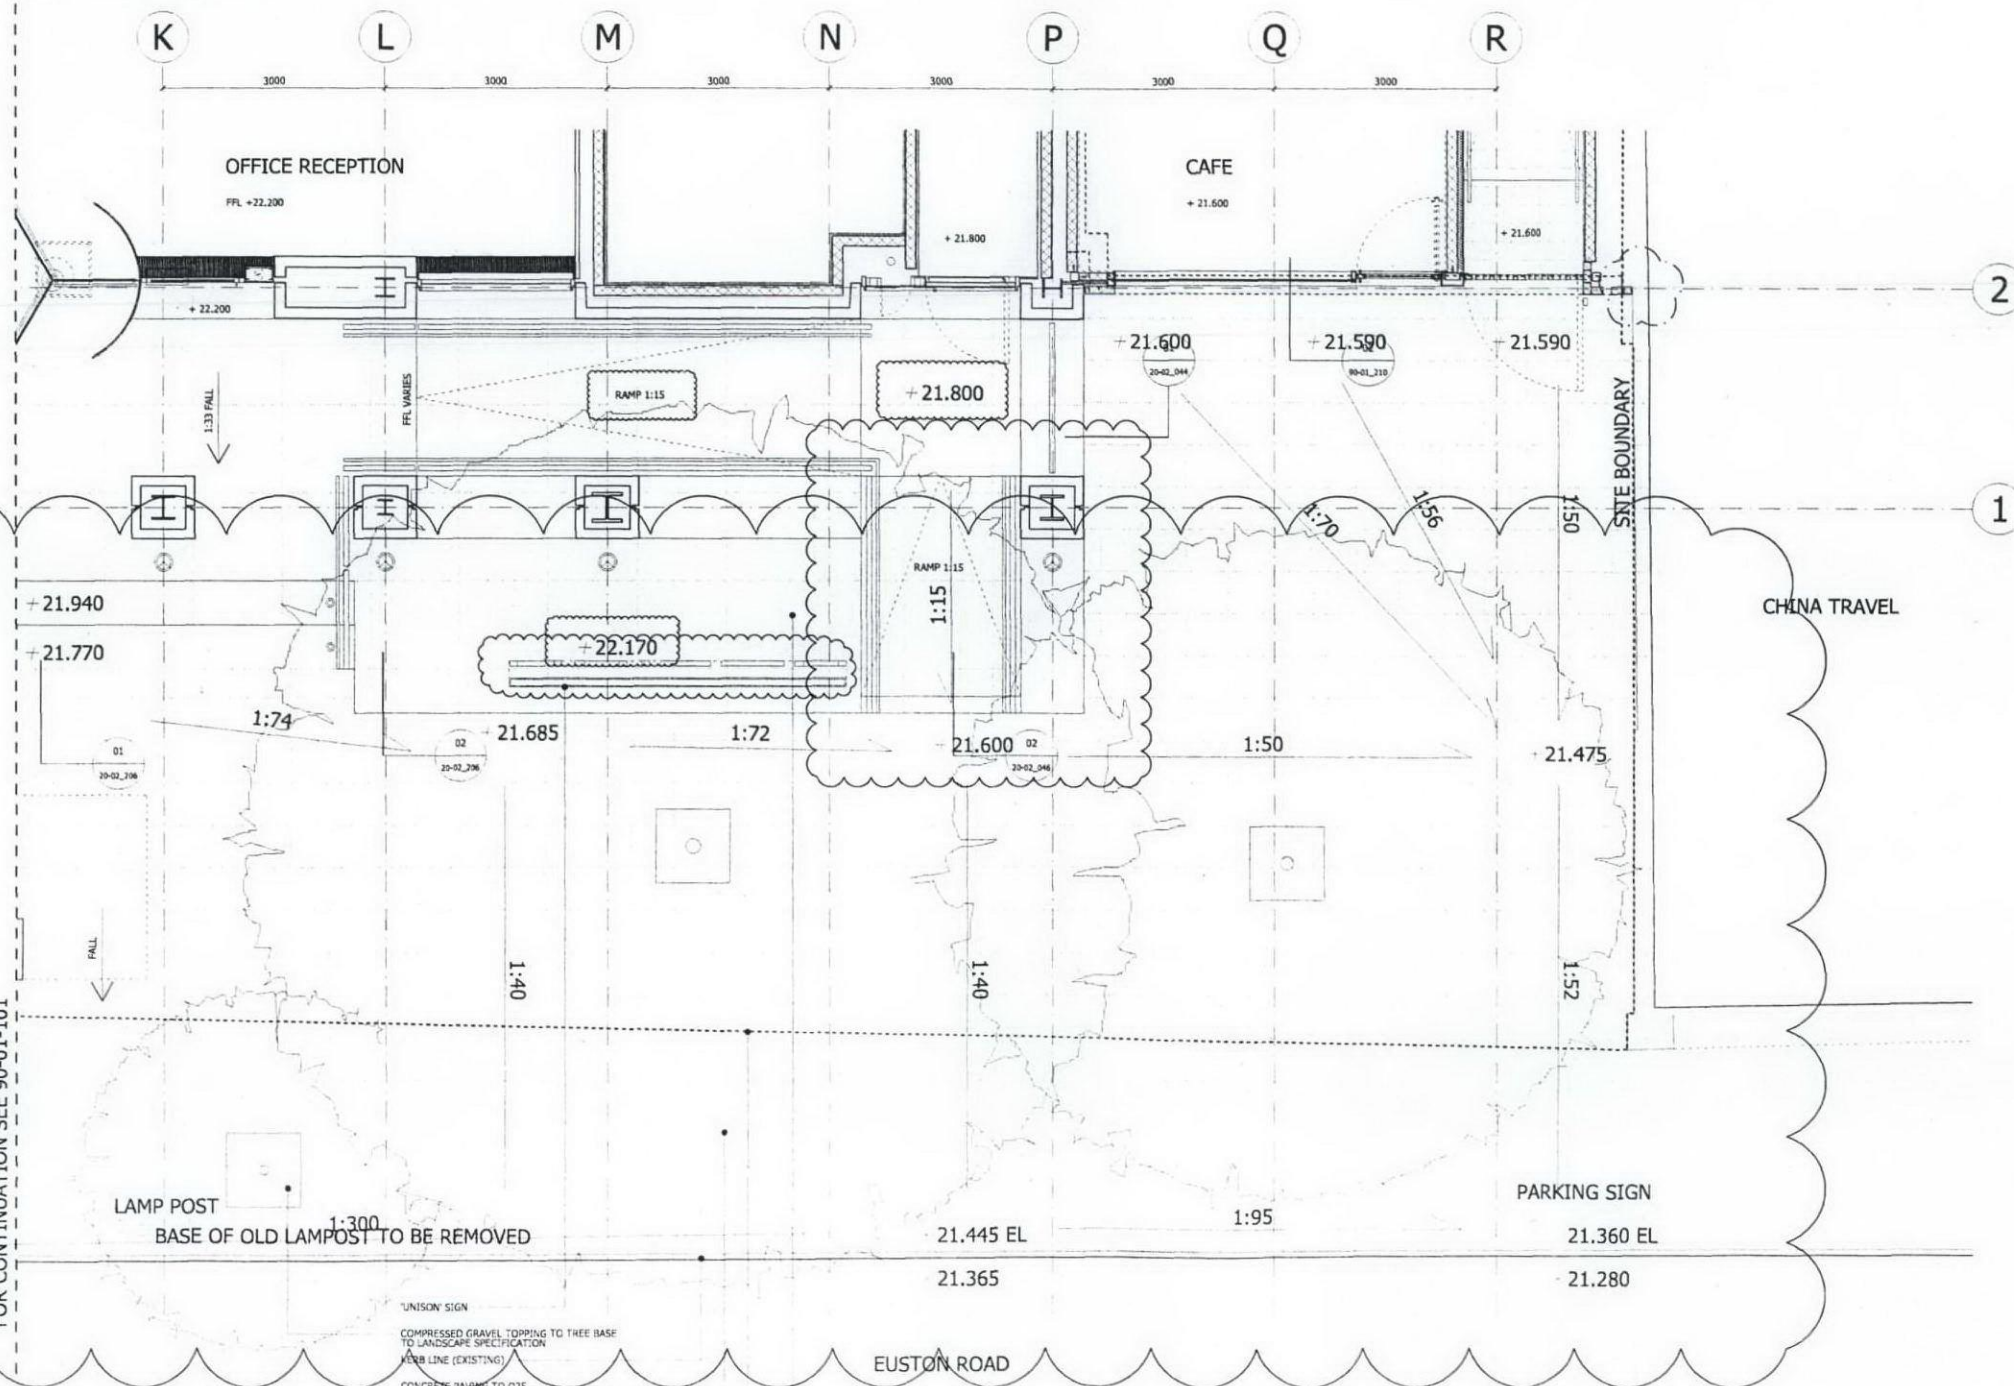

02 PLAN - RECEPTION ENTRANCE
05070_GA_Plan_GRC_01.dgn

NOTES
DO NOT SCALE FROM THIS DRAWING.
DIMENSIONS TO BE CHECKED ON SITE.
ALL OMISSIONS AND DISCREPANCIES TO BE REPORTED TO THE ARCHITECT IMMEDIATELY.
DRAWINGS BASED ON SURVEY INFORMATION BY MICHAEL GALLIE AND PARTNERS.

KEY PLAN

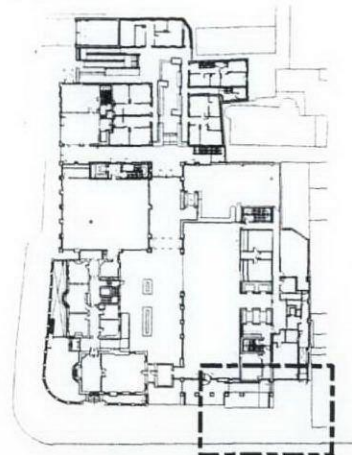

GENERAL NOTE

THIS DRAWING SUPERCEDES DRAWING 20-02_42 REV. C

LIGHTING KEY

- (TYPE: EX1) FLOOR FLOODLIGHTING -BEGA 8111
- (TYPE: EX7) INGROUND FLOODLIGHTS -BEGA 2007
- (TYPE: ER2) INGROUND LUMINAIRE -BEGA 8805

Amended Condition 5 and 6	24/02/10	MPo	C
Highways Comments Incorporated			
Conditions 5 and 6	13/03/09	MPo	B
ISSUED FOR EXT. WORKS TENDER	11/12/08	MPo	A
	Date	Check	Rev

Squire and Partners

77 Wicklow Street London WC1X 9JY
T: 020 7278 5555 F: 020 7239 0495

info@squireandpartners.com
www.squireandpartners.com

Project
UNISON HQ
Euston Road, North Site
London NW1

Drawing
EXTERNAL WORKS
EUSTON ROAD PAVEMENT
PAGE 1 OF 2

Drawn	Date	Scale
NT	DEC 2008	1: 50
Job number	Drawing number	Revision
05070	90-01_100	C

Original Drawing Size A1