



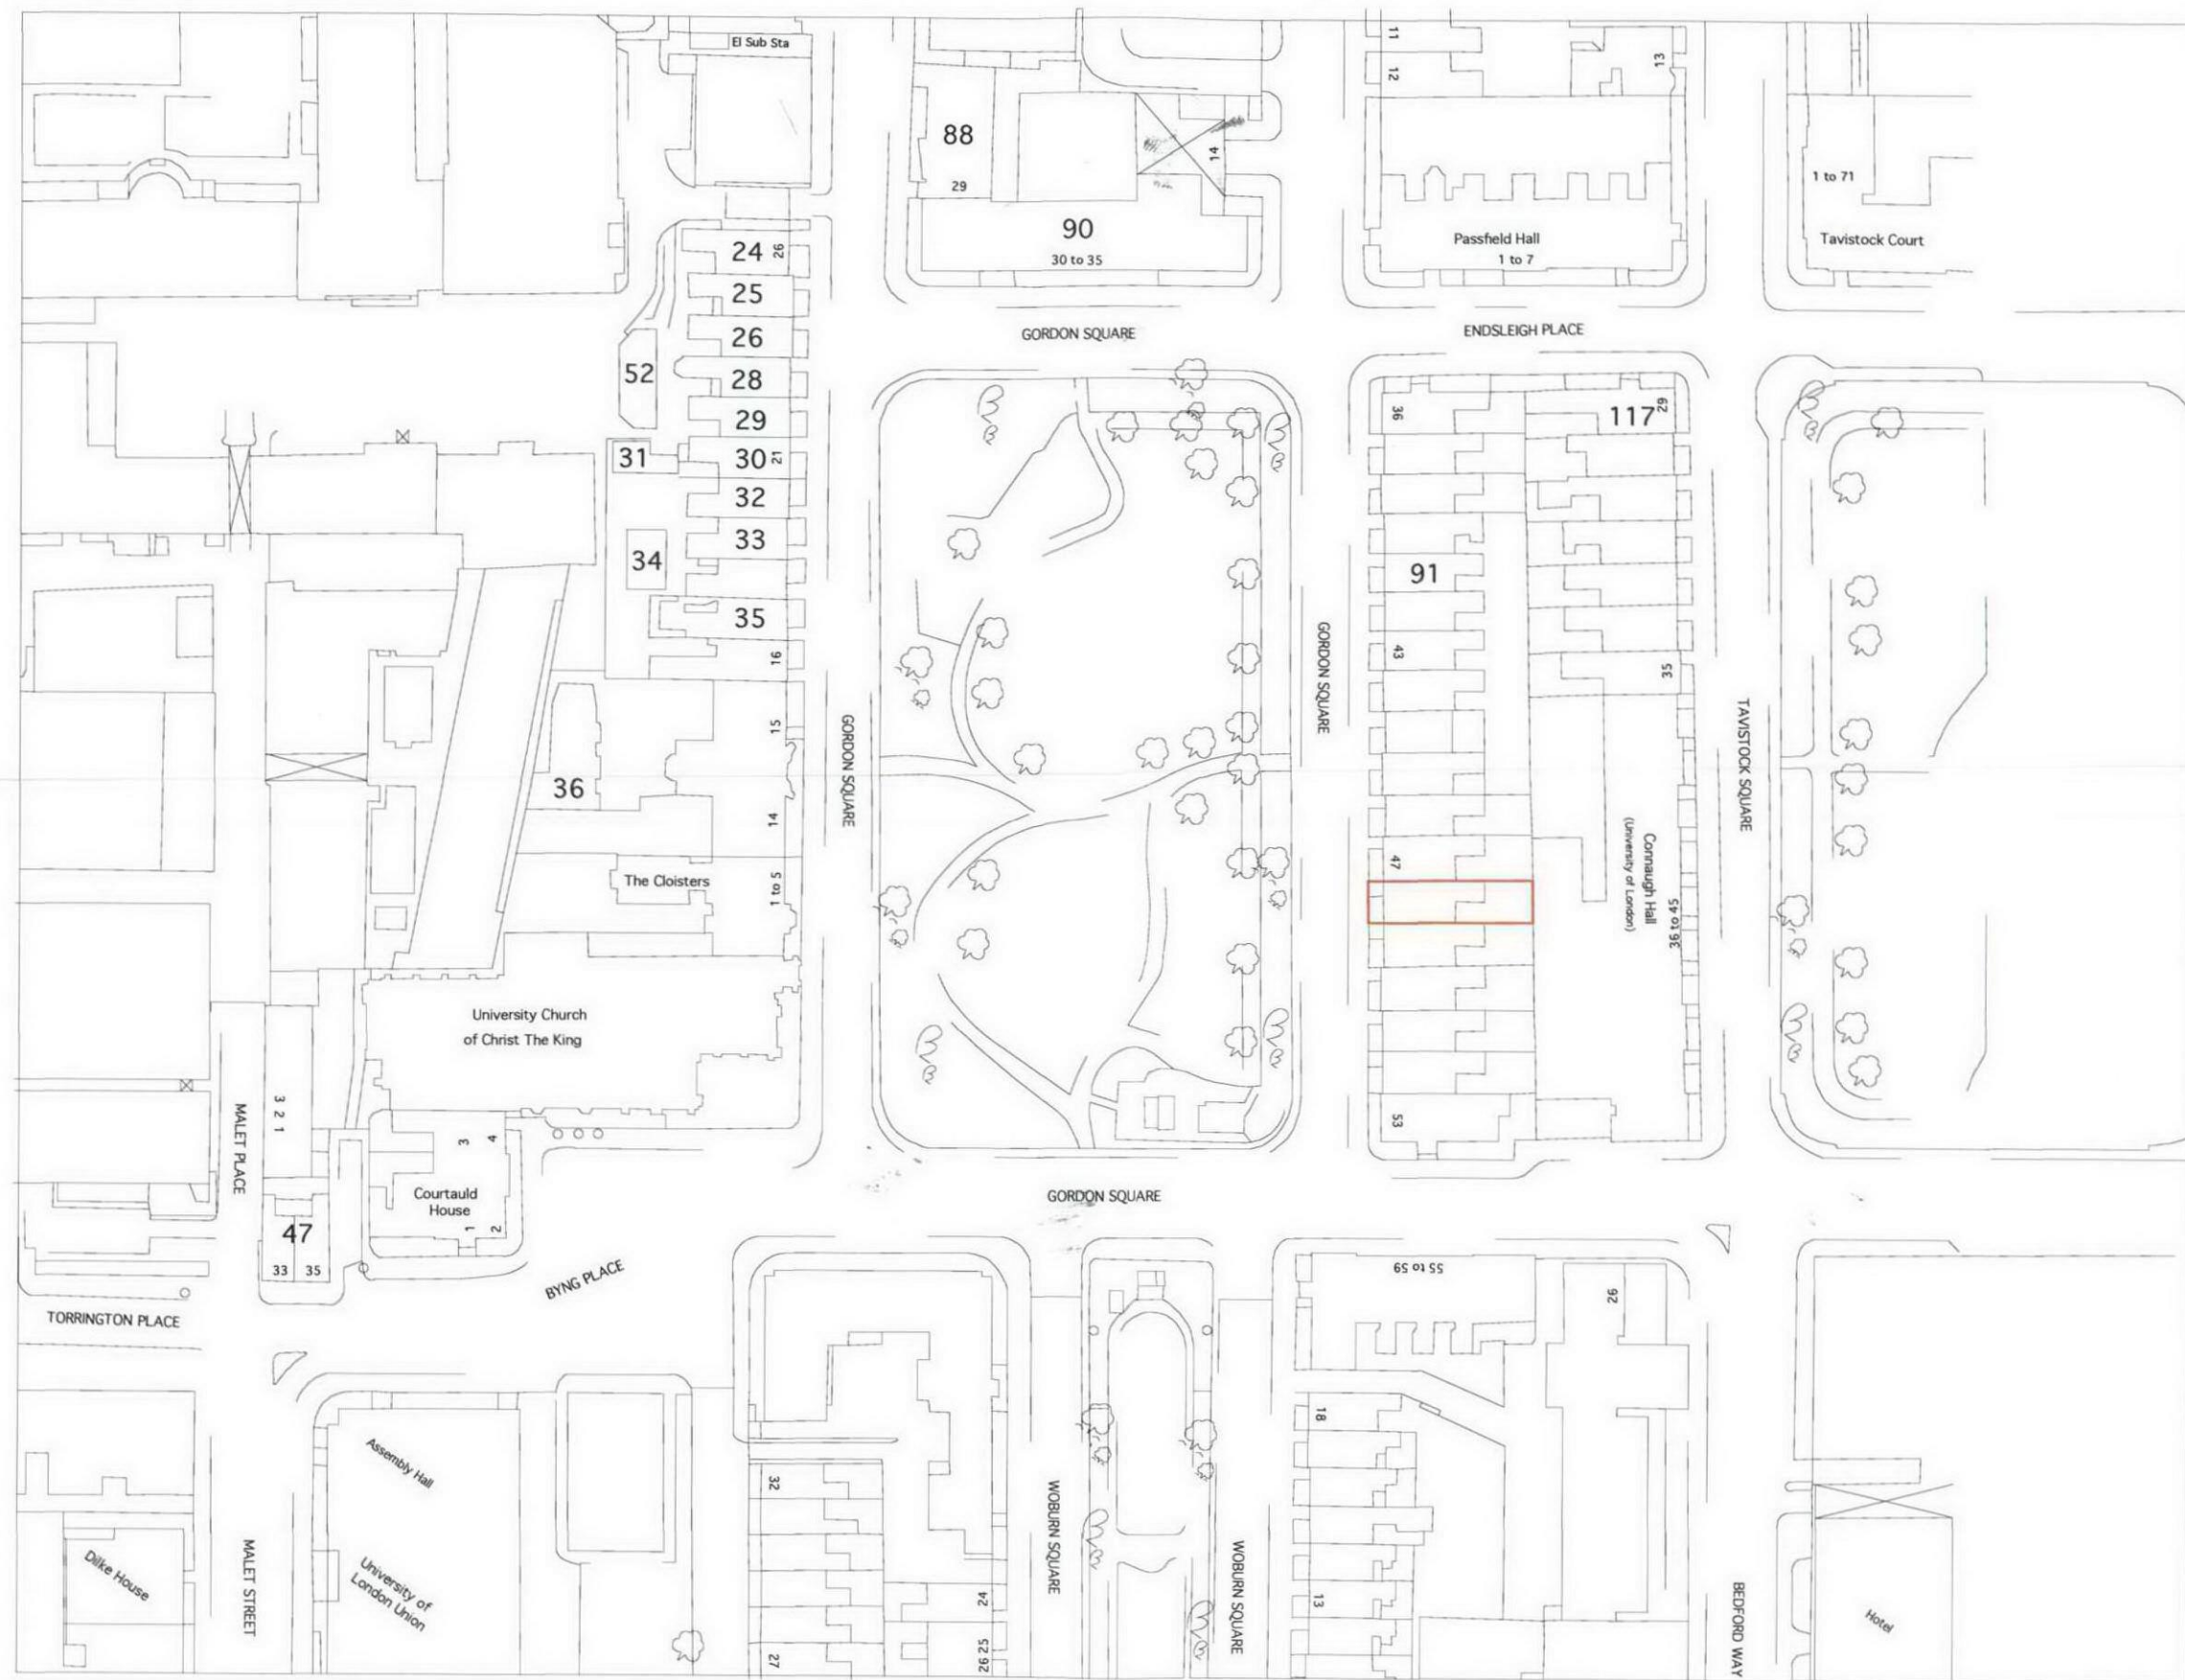

RECEIVED
19 MAR 2010

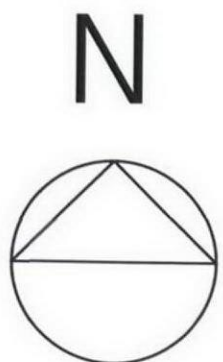

Revision	Date	Amendment
----------	------	-----------

Notes

Client University College London
Project 48 Gordon Square, WC1H 0PD
Drawing Location Plan

Scale 1:1250 @ A3
Date March 2010
Status Planning
Drawn CL

Project N° 360
Drawing N° 360/PL/Location Plan/001
Revision

NICHOLAS BURWELL architects

California Building Deals Gateway London SE13 7SF
T 020 8305 6010 F 020 8305 6020
E studio@burwellarchitects.com www.burwellarchitects.com

NO DRAWINGS ARE TO BE SCALED FROM THIS DRAWING. THE CONTRACTOR/MANUFACTURER IS RESPONSIBLE FOR CHECKING ALL DIMENSIONS AND QUANTITIES. THIS DRAWING IS THE PROPERTY OF NICHOLAS BURWELL ARCHITECTS LTD. COPYRIGHT IS RESERVED BY THEM AND THE DRAWING IS LOANED ON THE CONDITION THAT IT IS NOT COPIED, REPRODUCED, REFINED OR DISCLOSED TO ANY UNAUTHORIZED PERSON, EITHER WHOLLY OR IN PART, WITHOUT WRITTEN CONSENT.