


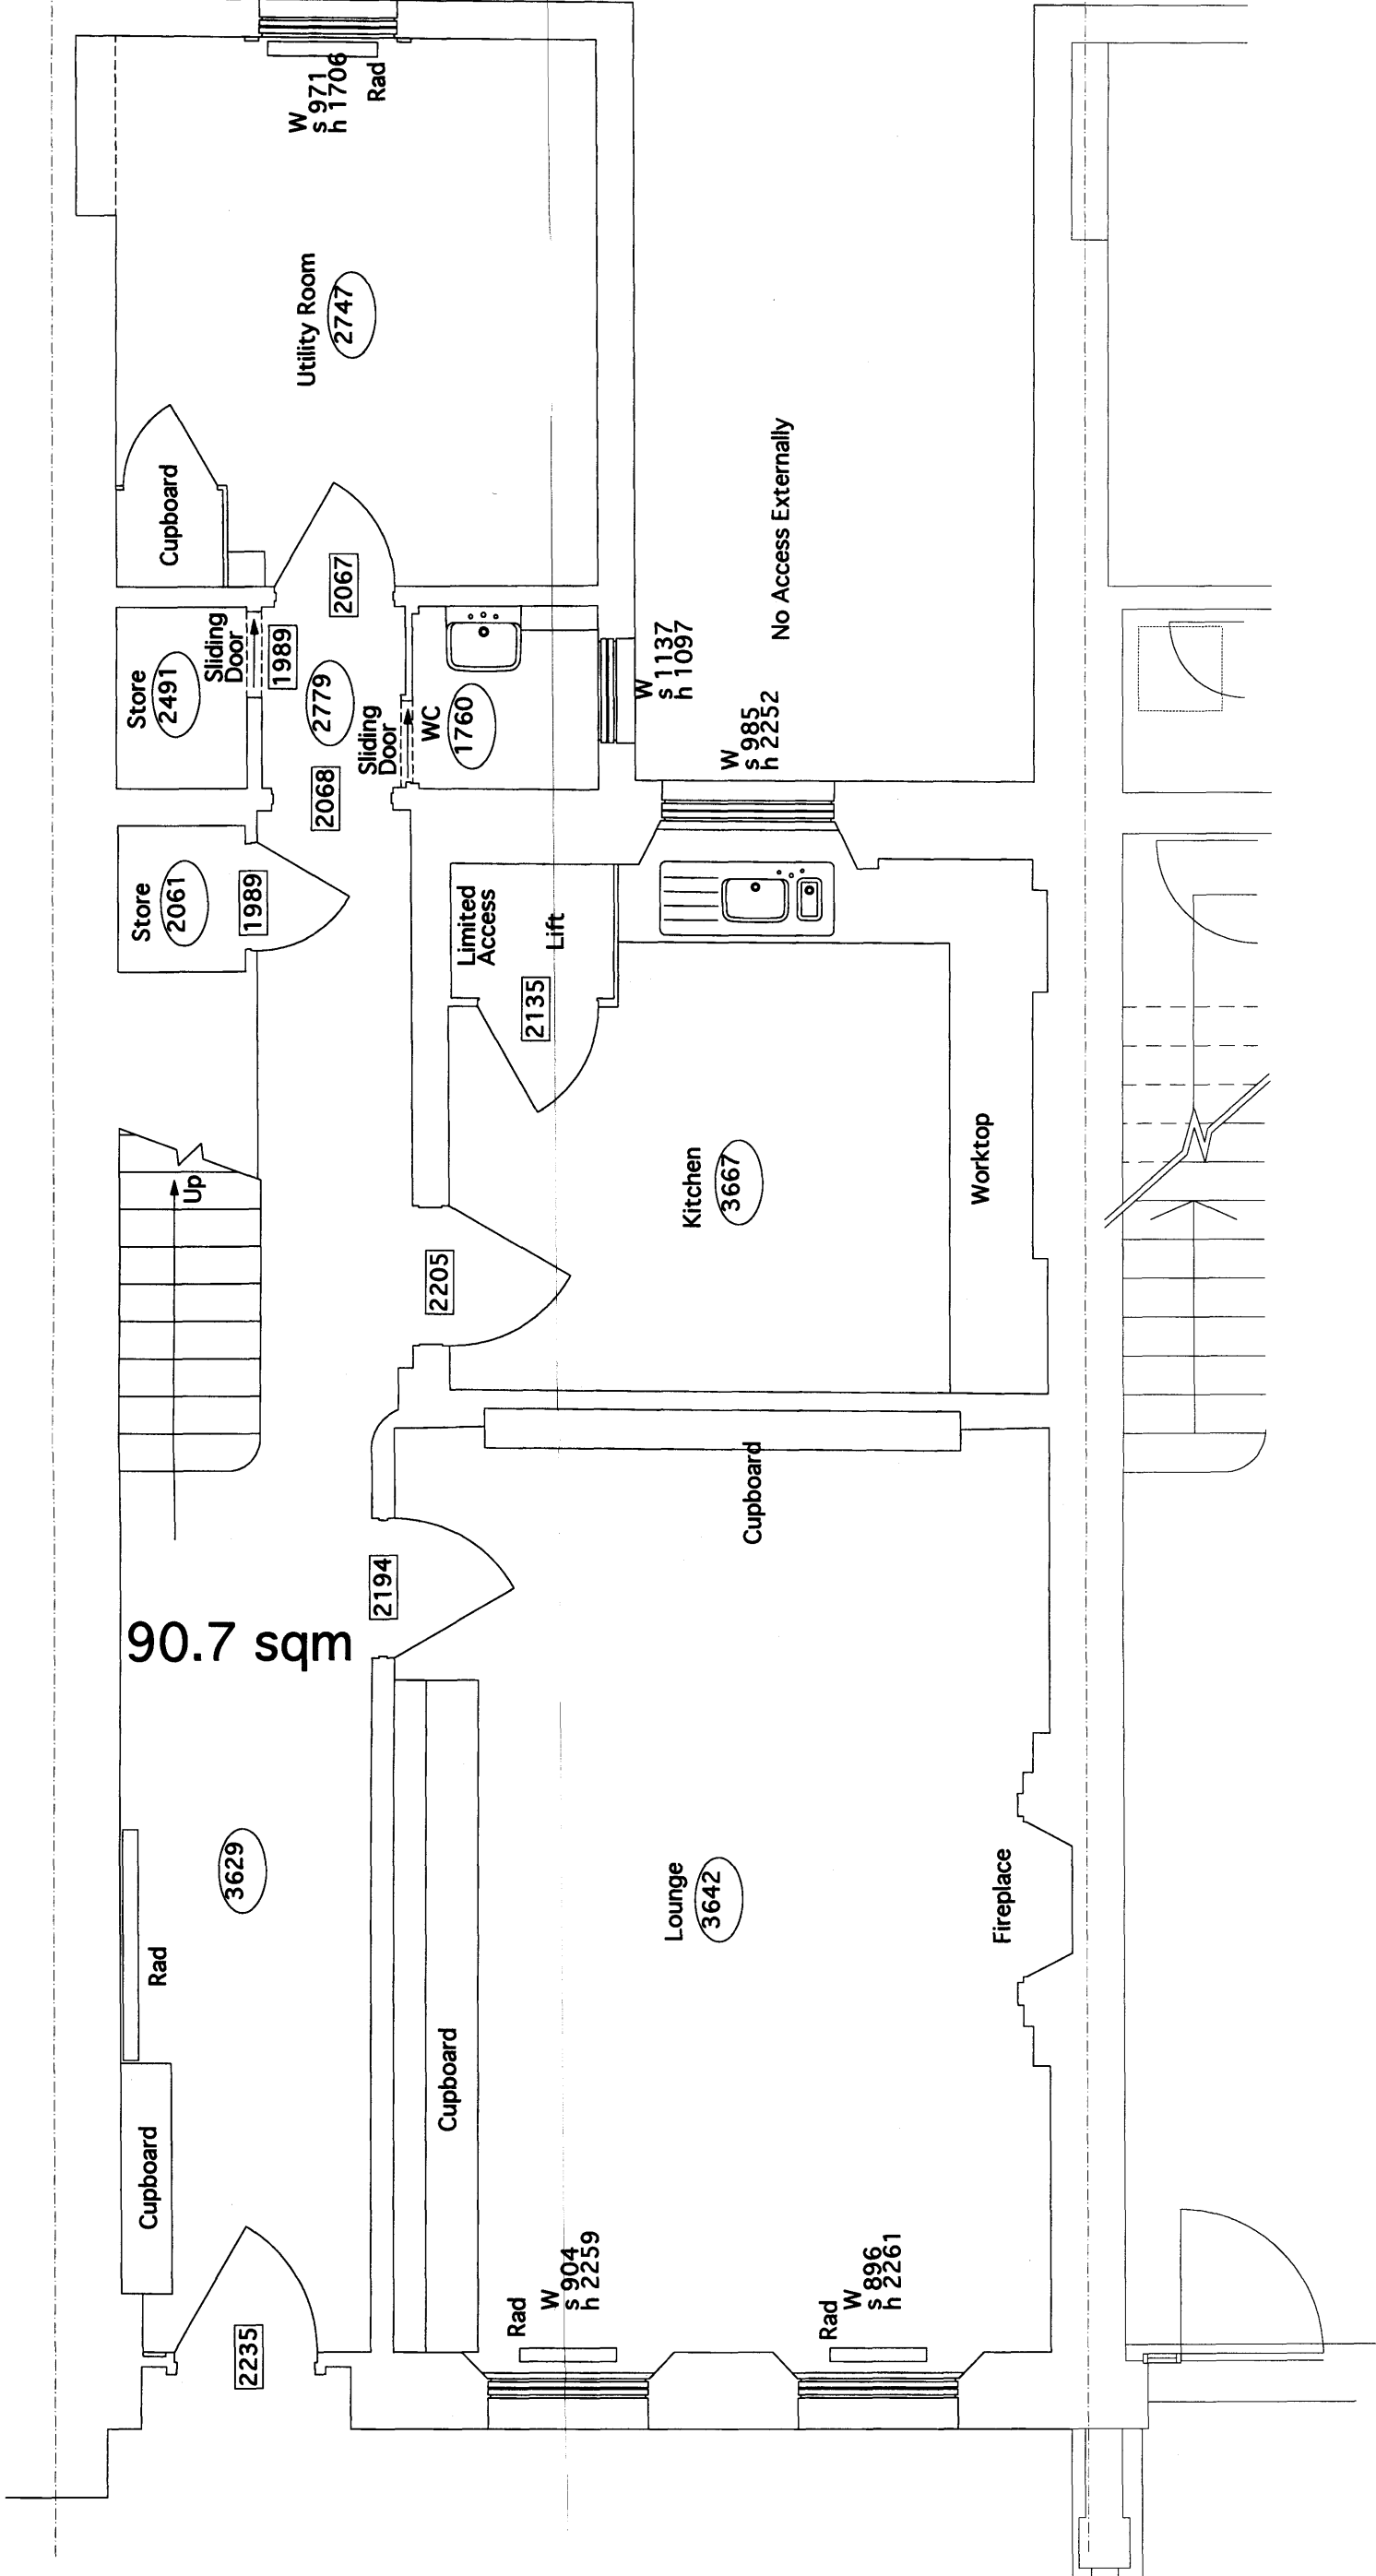

Revision	Date	Amendment	Notes	Client	Project	Drawing	Scale	Date	Status	Planning	Revision	California Building Deals Gateway London SE13 7SF
				University College London	48 Gordon Square, WC1H 0PD	Upper Ground Floor Plan As Existing	1:50	February 2010	Drawn	CL	-	T 020 8305 6010 F 020 8305 6020
							Project N°	Drawing N°				E studio@burwellarchitects.com www.burwellarchitects.com
							360	360/PL/UGE/003				

NO DIMENSIONS ARE TO BE SCALED FROM THIS DRAWING. THE CONTRACTOR/MANUFACTURER IS RESPONSIBLE FOR CHECKING ALL DIMENSIONS AND QUANTITIES. THIS DRAWING IS THE PROPERTY OF BURWELL ARCHITECTS LTD. COPYRIGHT IS RESERVED BY THEM AND THE DRAWING IS ISSUED ON CONDITION THAT IT IS NOT COPIED, REPRODUCED, RETAINED OR DISCLOSED TO ANY UNAUTHORIZED PERSON, EITHER WHOLLY OR IN PART, WITHOUT WRITTEN CONSENT.