


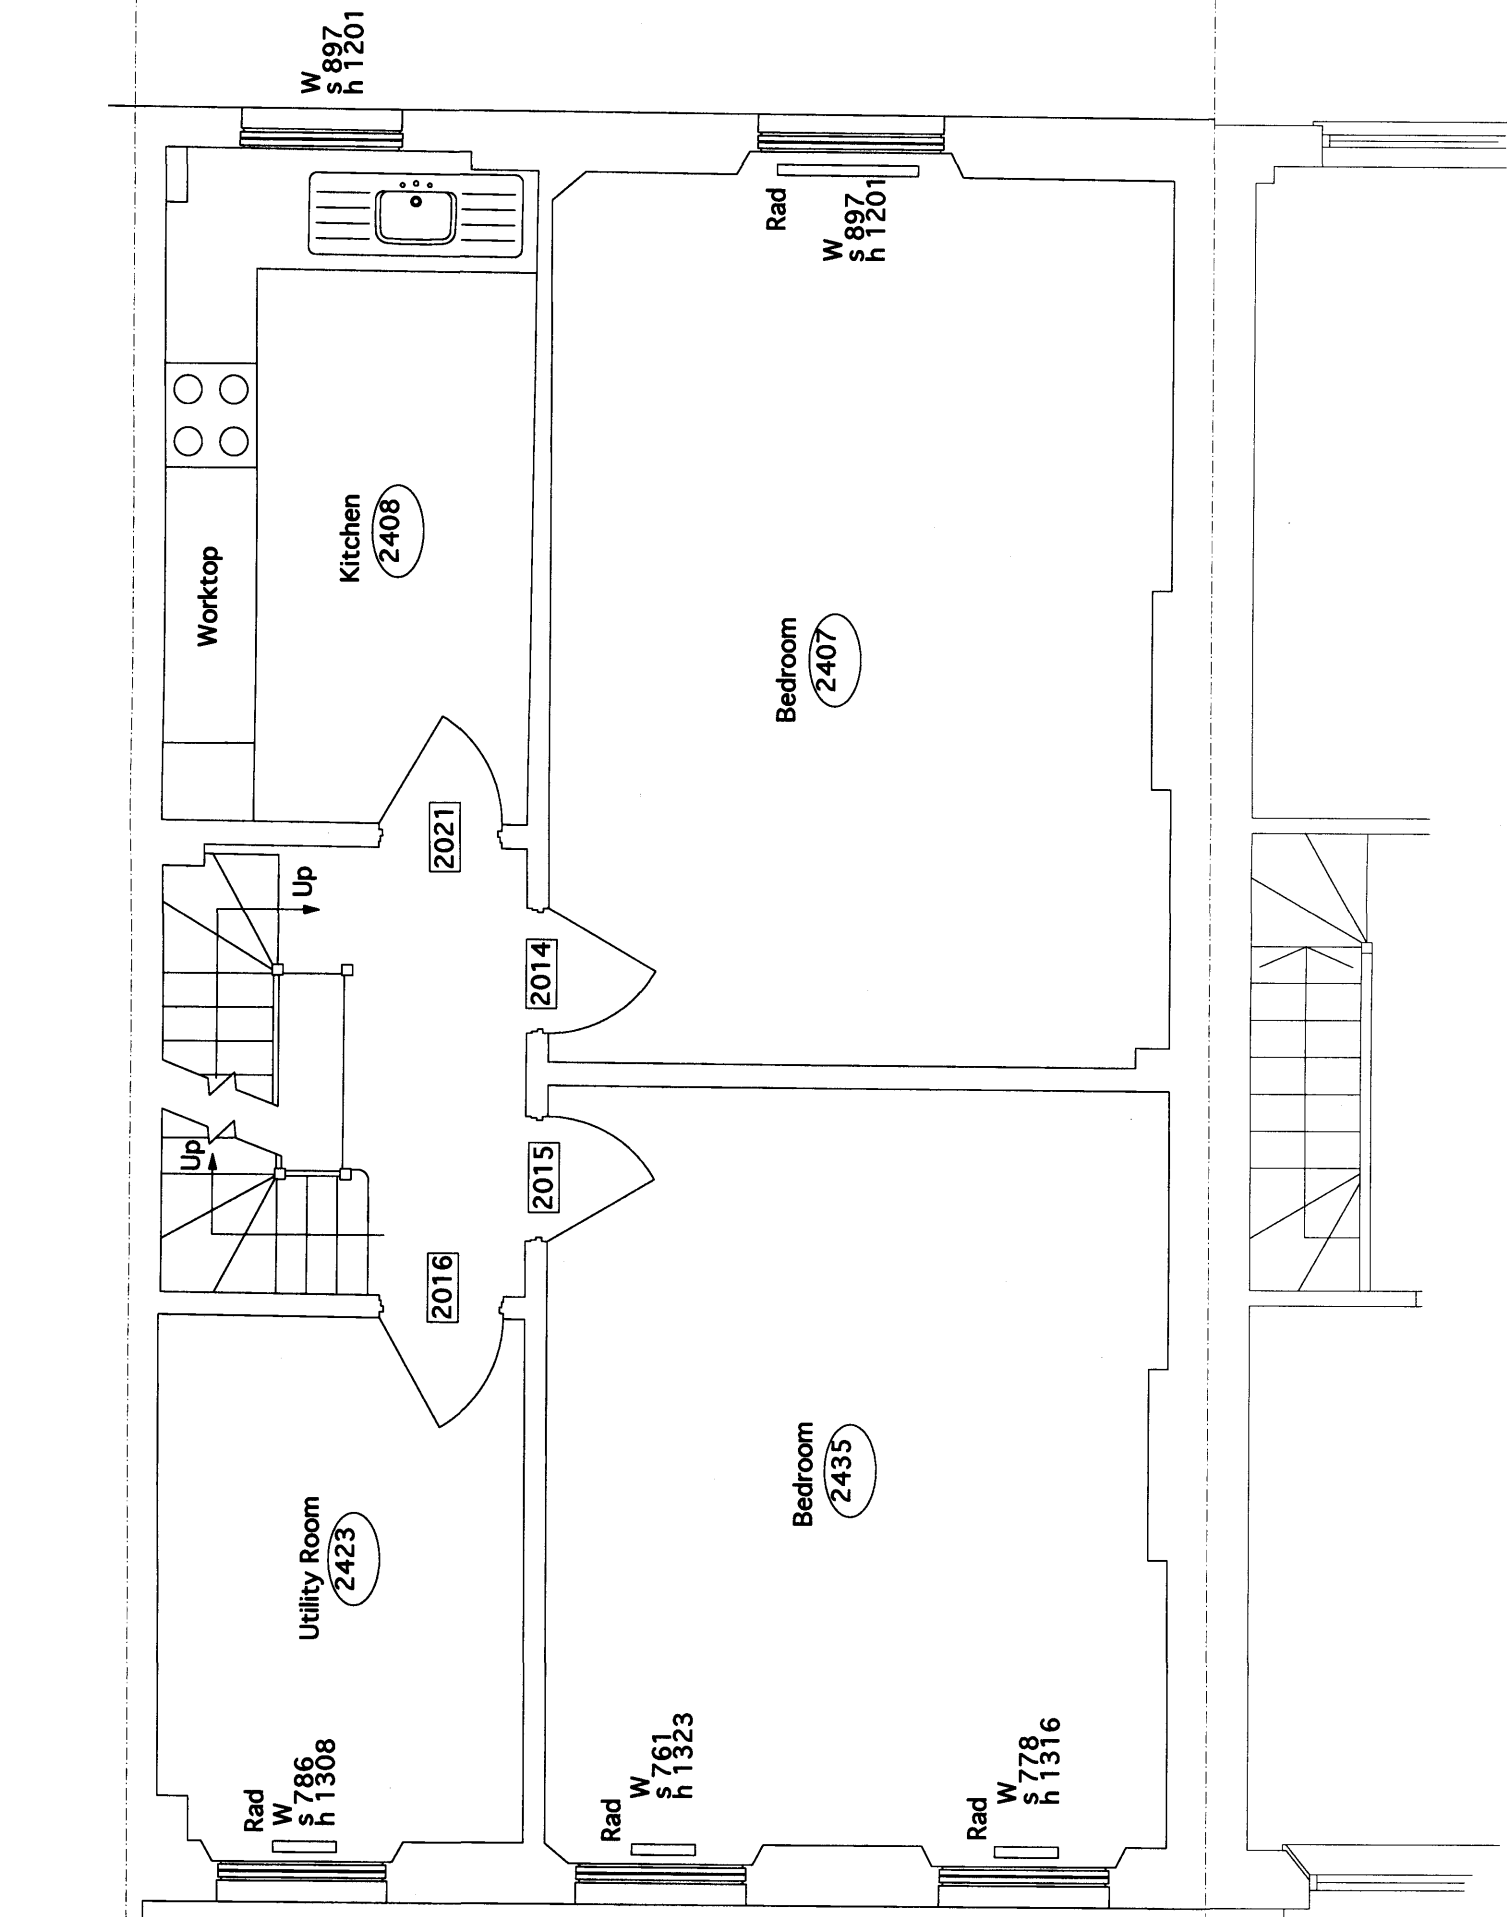

Revision	Date	Amendment	Notes	Client	Project	Drawing	Scale	Date	Status	Planning	Revision	Project N°	Drawing N°	Revision	California Building Deals Gateway London SE13 7SF	T 020 8305 6010 F 020 8305 6020	E studio@burwellarchitects.com www.burwellarchitects.com
				University College London	48 Gordon Square, WC1H 0PD	Fourth Floor Plan As Existing	1:50 @ A3	February 2010	Drawn	CL	-	360	360/PL/04E/007	-			