


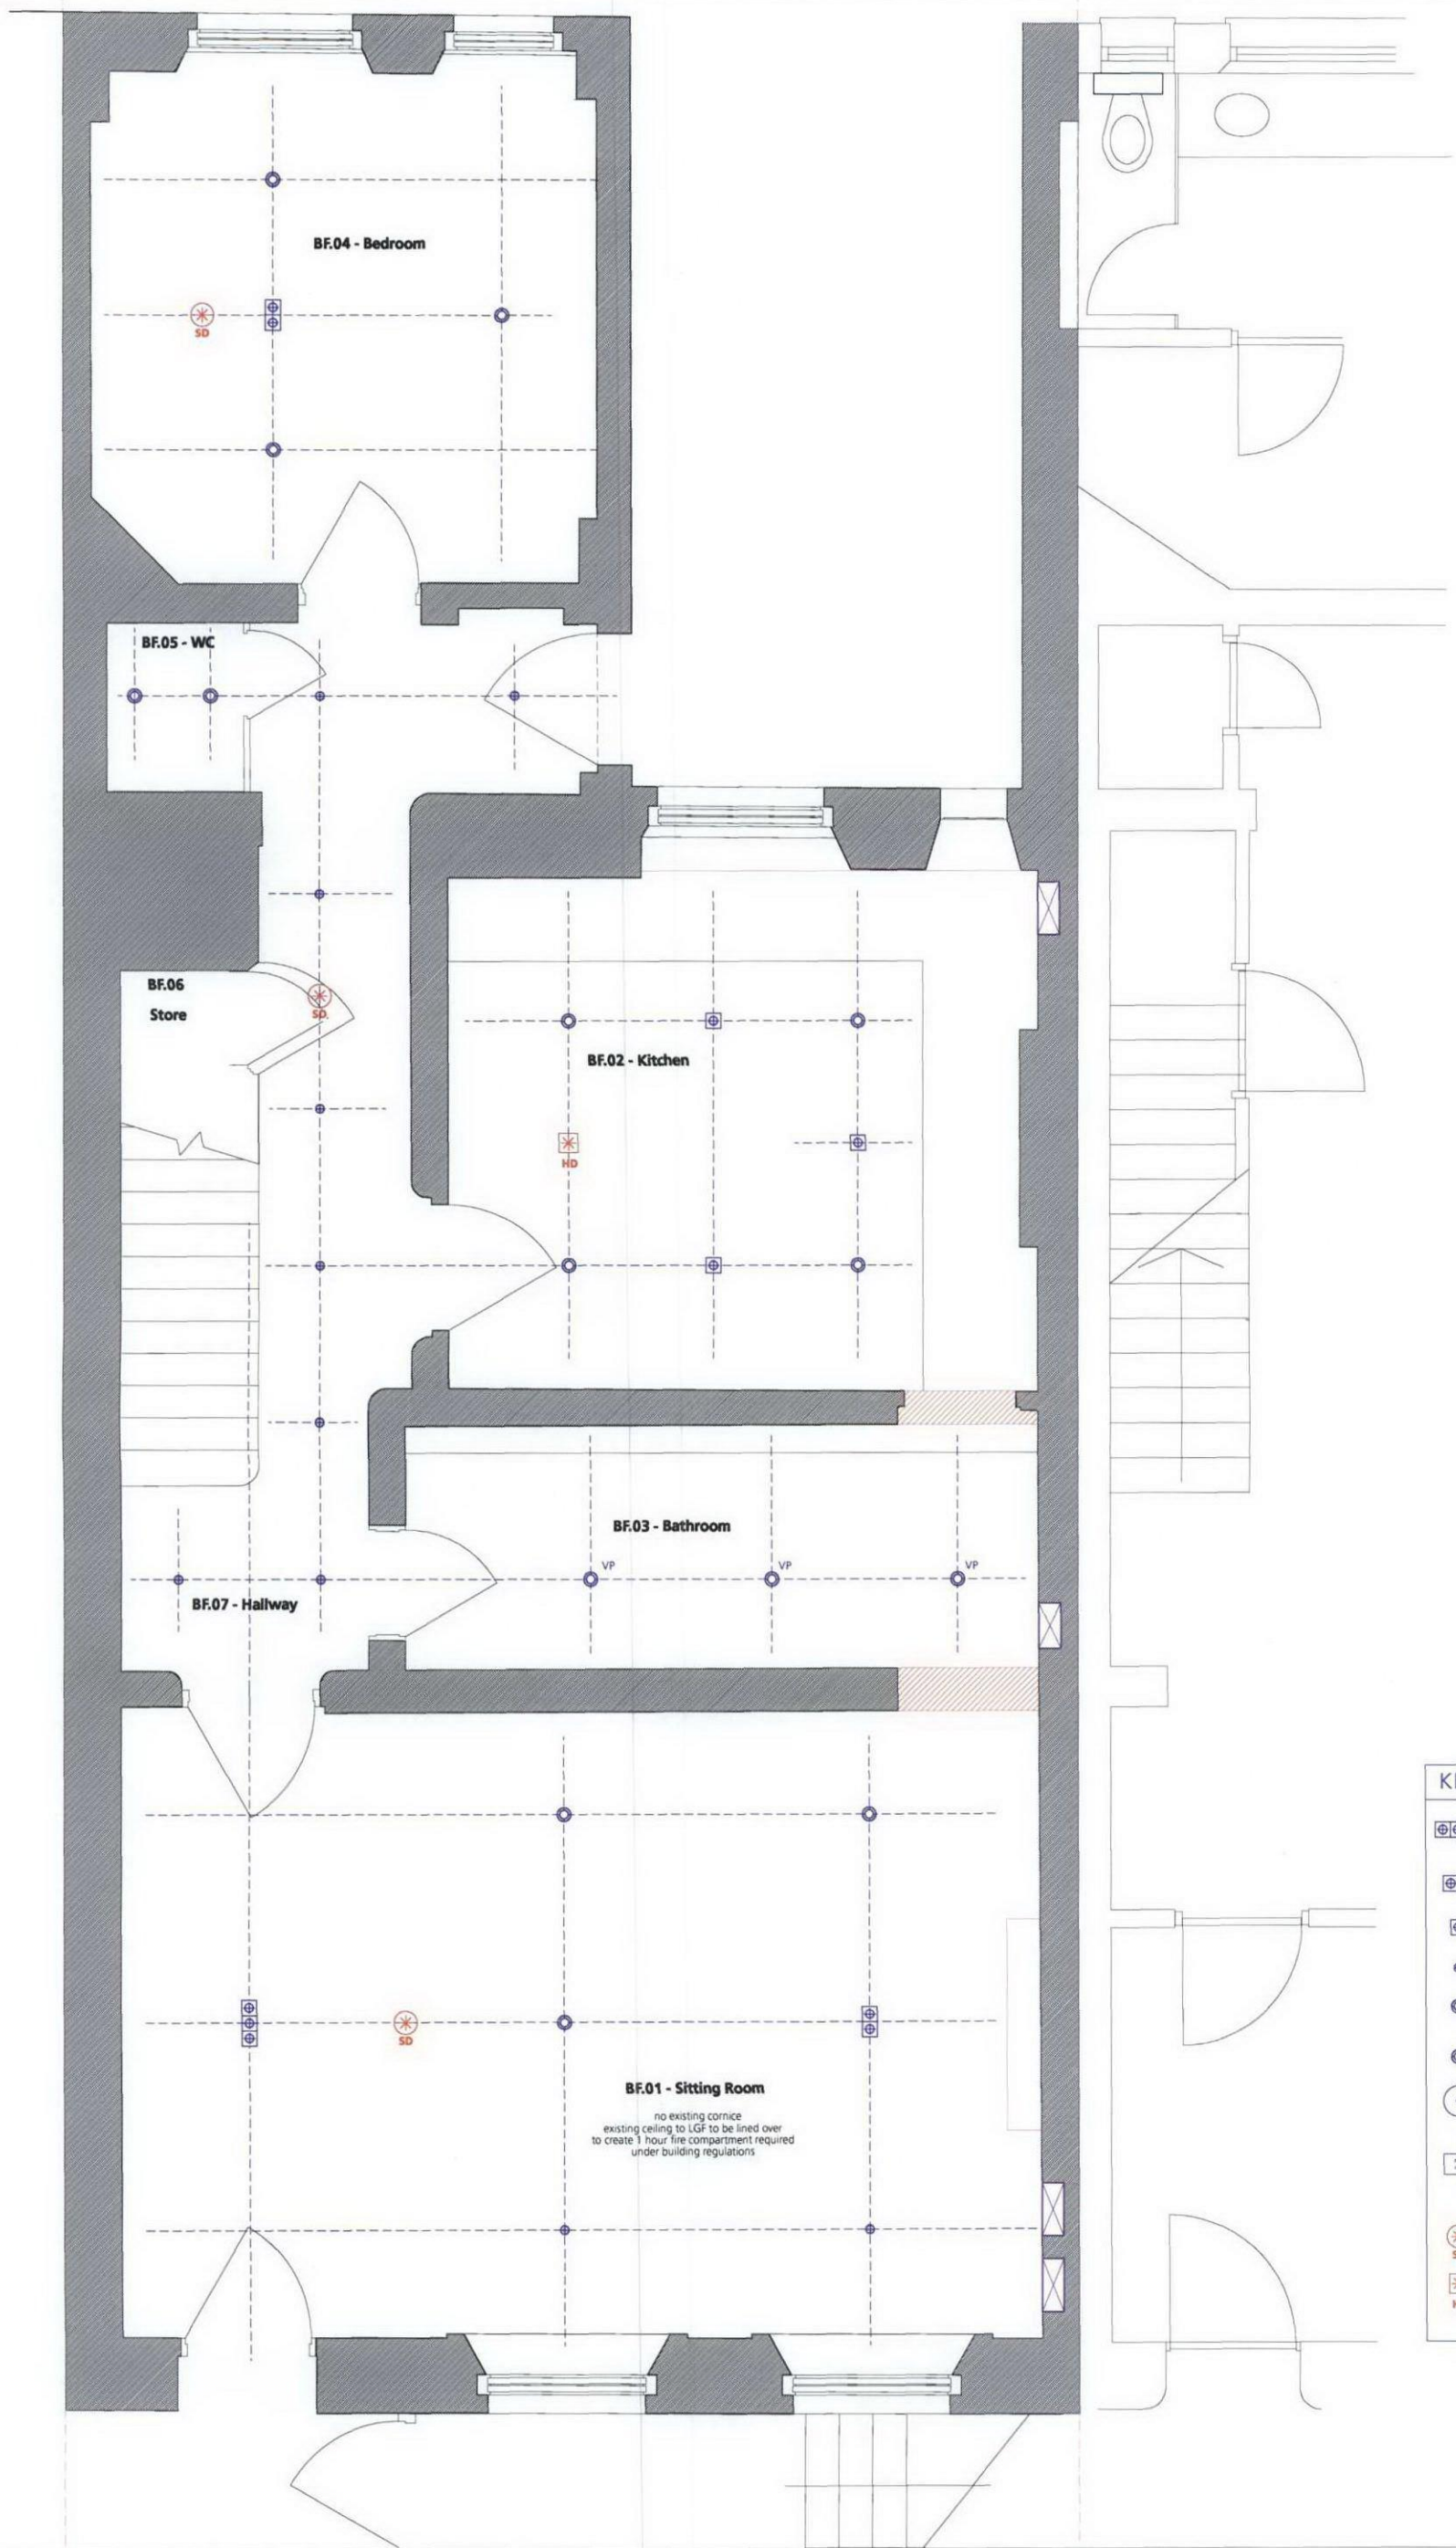

KEY:	
	Triple recessed gimble downlight
	Twin recessed gimble downlight
	Single recessed gimble downlight
	Mini recessed spot
	Recessed spot
	Vapour proof recessed spot
	Pendant fitting
	Suspended perimeter uplighter with perimeter gimble fittings
	L1 smoke alarm sounder
	L1 fire alarm heat detector

Revision	Date	Amendment	Notes	Client	Project	Drawing	Scale	Date	Status	Planning	Revision	NICHOLAS BURWELL architects	
				University College London	48 Gordon Square, WC1H 0PD	Lower Ground Floor Reflected Ceiling Plan As Proposed	1:50 @ A3	February 2010	Drawn	CL			
NO DIMENSIONS ARE TO BE SCALED FROM THIS DRAWING. THE CONTRACTOR/MANUFACTURER IS RESPONSIBLE FOR CHECKING ALL DIMENSIONS AND QUERING ANY DISCREPANCIES. THIS DRAWING IS THE PROPERTY OF NAB ARCHITECTS LTD. COPYRIGHT IS RESERVED BY THEM AND THE DRAWING IS ISSUED ON CONDITION THAT IT IS NOT COPIED, REPRODUCED, REPAIRED OR DISCLOSED TO ANY UNAUTHORIZED PERSON, EITHER WHOLLY OR IN PART, WITHOUT WRITTEN CONSENT.				Project N°	Drawing N°							California Building Deals Gateway London SE13 7SF	
				360	360/PL/LG-FCP/011							T 020 8305 6010 F 020 8305 6020	
												E studio@burwellarchitects.com www.burwellarchitects.com	