



Image 1: View towards Gordon Square



Image 2: Non original ductwork to be removed




Image 3: Non original bathroom to be removed



Image 4: Staircase to be repaired and redecorated



Image 5: Non original fittings / furniture to be removed new skirting and cornice to match original where required

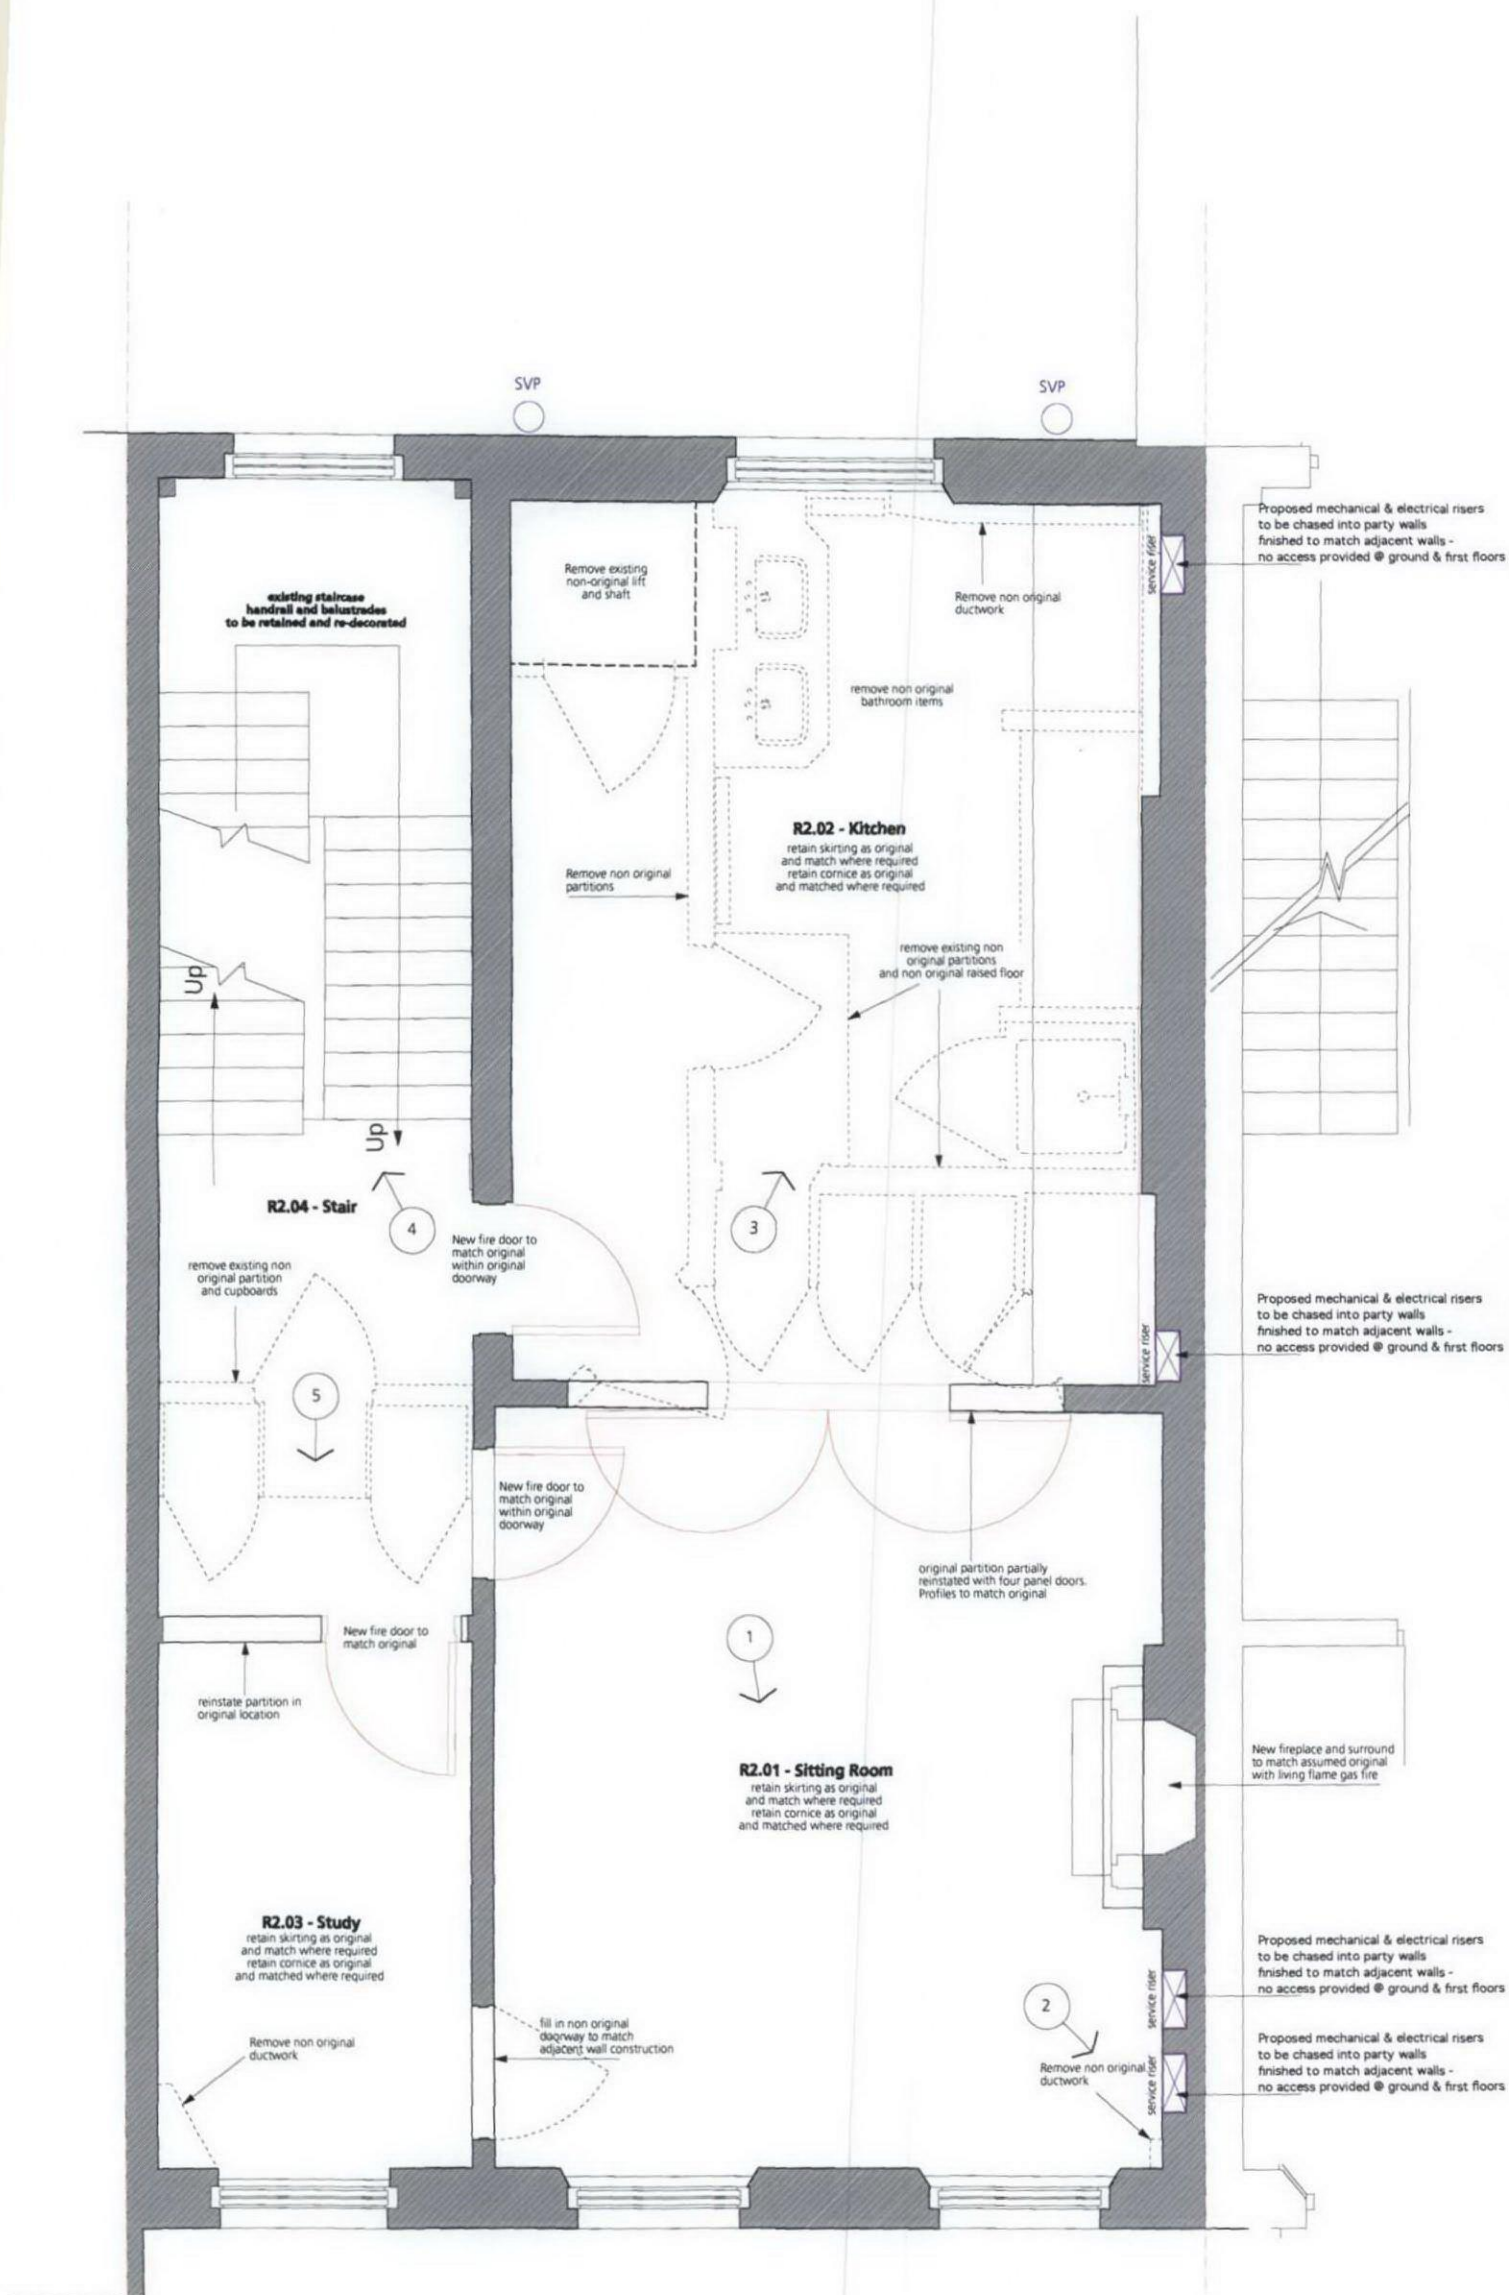

Revision	Date	Amendment	Notes	Client	Project	Drawing	Scale	Date	Status	Planning	Drawn	CL	Revision
				University College London	48 Gordon Square, WC1H 0PD	Second Floor Plan As Proposed	1:50 @ A3	February 2010	Drawn	CL			
				Project N°	360	Drawing N°	360/PL/02/016						

NO DIMENSIONS ARE TO BE TAKEN FROM THIS DRAWING. THE CONTRACTOR/MANUFACTURER IS RESPONSIBLE FOR CHECKING ALL DIMENSIONS AND QUANTITIES. ANY DISCREPANCIES IN THE DRAWING IS THE PROPERTY OF NICHOLAS BURWELL ARCHITECTS. ITS COPYRIGHT IS RESERVED BY THEM AND THE DRAWING IS VALID ON CONDITION THAT IT IS NOT COPIED, REPRODUCED, RETAINED OR DISCLOSED TO ANY UNAUTHORIZED PERSON, EITHER WHOLLY OR IN PART, WITHOUT WRITTEN CONSENT.

NICHOLAS BURWELL architects

California Building Deals Gateway London SE13 7SF  
T 020 8305 6010 F 020 8305 6020  
E studio@burwellarchitects.com www.burwellarchitects.com