



Image 1: Fanlight to be repaired and redecorated



Image 2: Non original wardrobe to be removed. Existing door to be retained & upgraded.




Image 3: Retain existing stair, make good and decorate.



Image 4: Non original lift shaft and ductwork to be removed.



Image 5: Non original bathroom items to be removed.

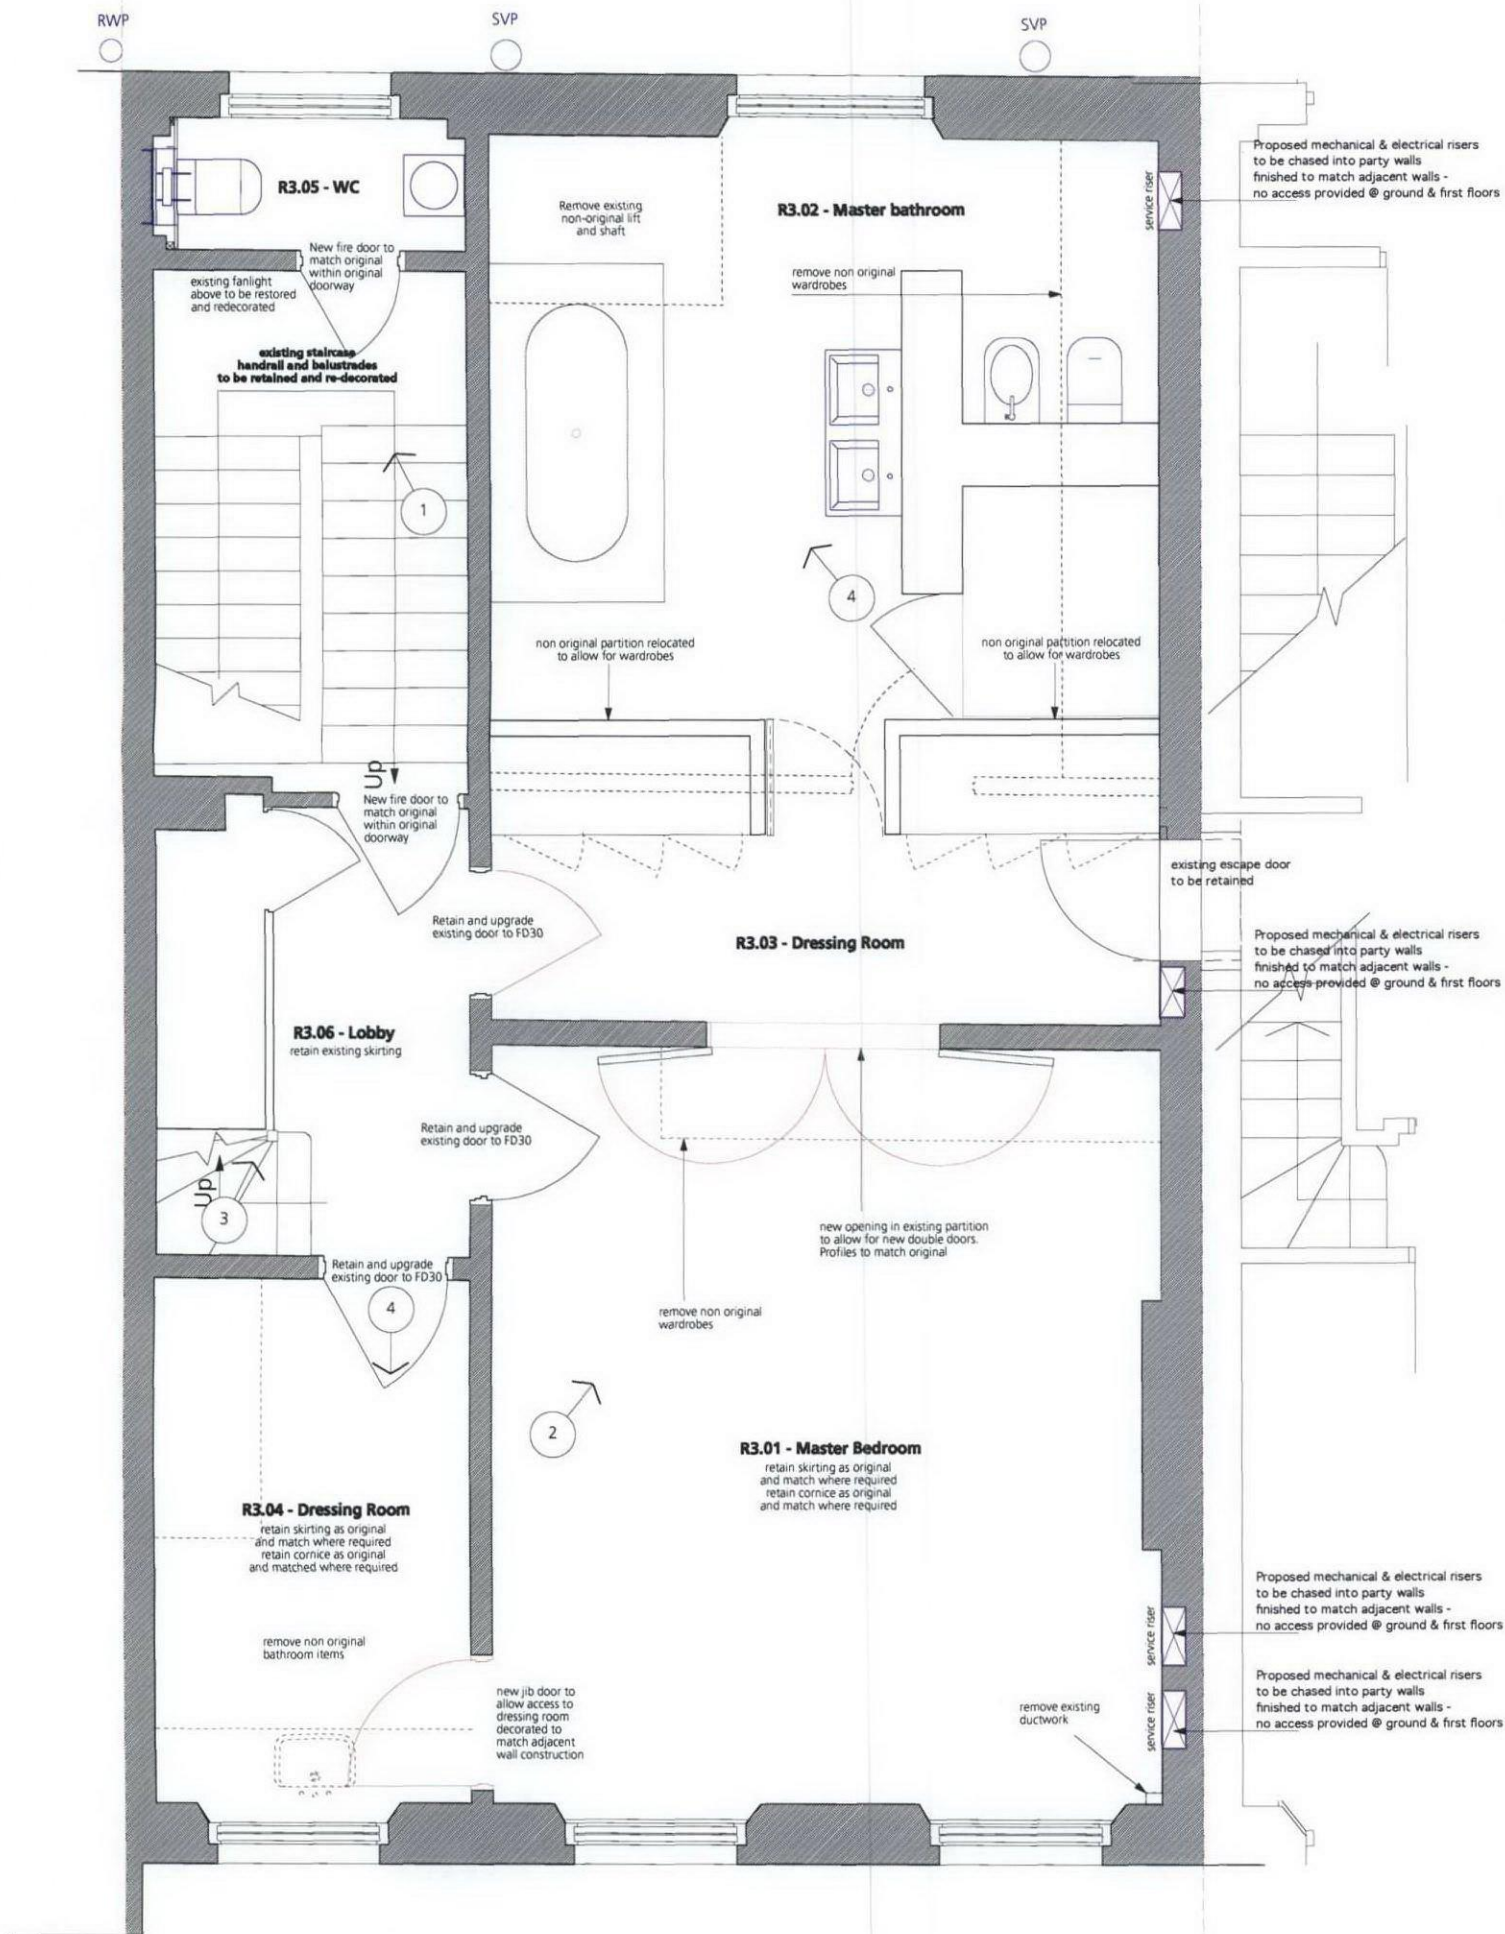

Revision	Date	Amendment	Notes	Client	Project	Drawing	Scale	Date	Status	Planning	Revision
				University College London	48 Gordon Square, WC1H 0PD	Third Floor Plan As Proposed	1:50 @ A3	February 2010	Drawn	CL	
							Project N°	Drawing N°			
							360	360/PL/03/018			

NICHOLAS BURWELL architects

California Building Deals Gateway London SE13 7SF
T 020 8305 6010 F 020 8305 6020
E studio@burwellarchitects.com www.burwellarchitects.com