


NOTES:

Report all errors and discrepancies promptly to architects before proceeding with the works.

Do not scale drawing. Figured dimensions to be worked to in all cases.

The contractor is responsible for checking dimensions, tolerances and references.

All structural information to be taken from engineers drawings.

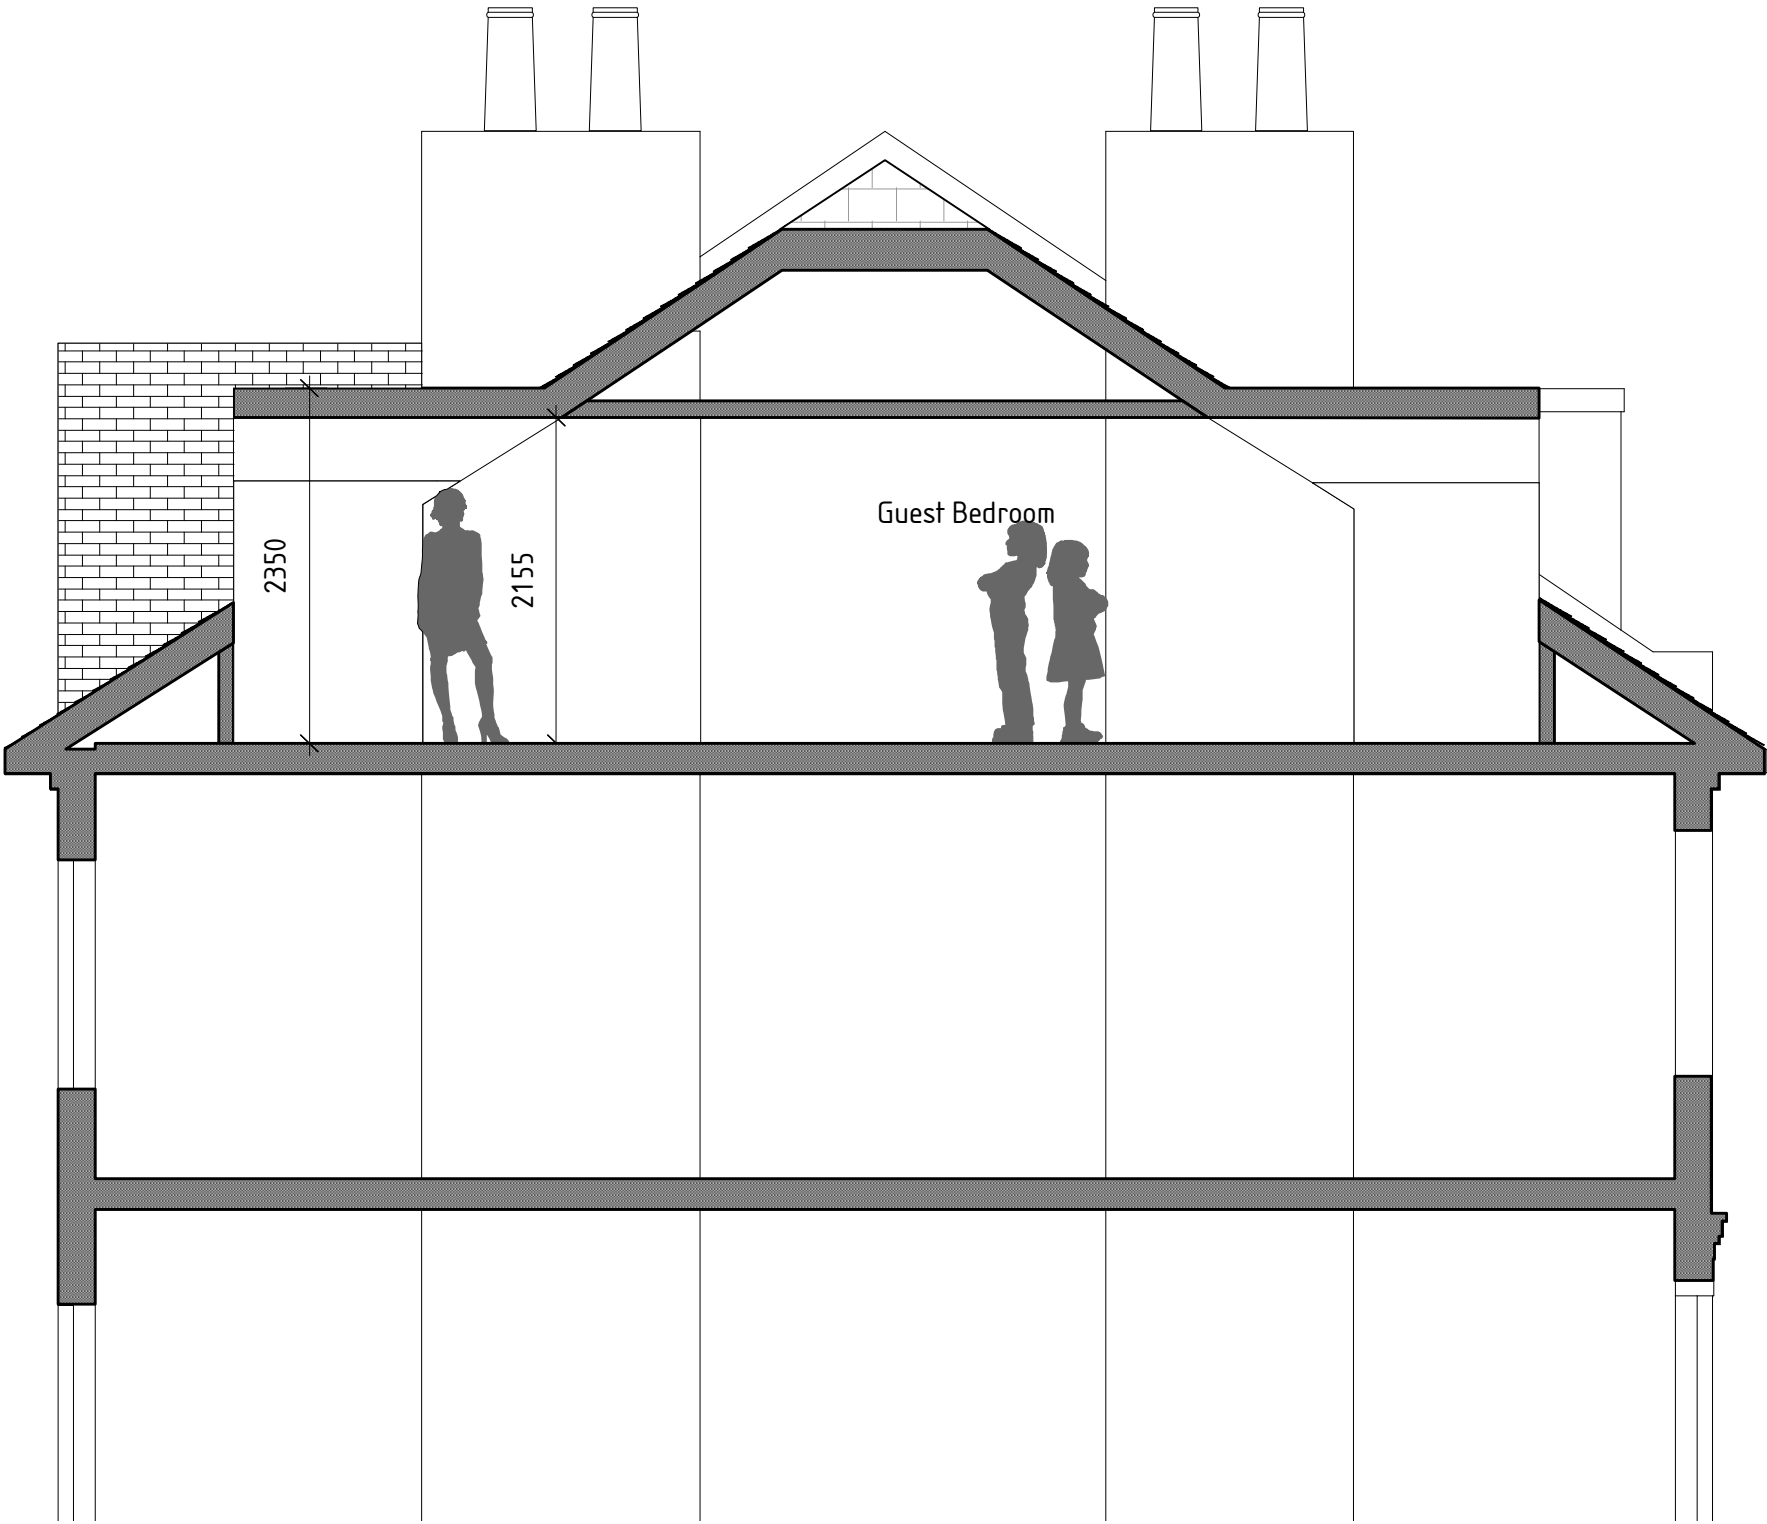

REV	DATE	REVISION / AUTHOR	
PROJECT: 100 SOUTH HILL PK - DORMER ALTERATIONS			
DRAWING TITLE: SECTION A-A - EXISTING			
DRAWING NO: 9013-21-251			REV: -
CLIENT: J & R FARLEY			
STATUS: PLANNING		SCALE: 1:50 @ A3	
DRAWN: RJM	CHECKED: RJM	DATE: 26/03/2010	
macArchitect Architecture Design		48 Durnsford Road, London N11 2EJ Tel: 020 8123 3213 info@macarchitect.co.uk www.macarchitect.co.uk	