


NOTES:

Report all errors and discrepancies promptly to architects before proceeding with the works.

Do not scale drawing. Figured dimensions to be worked to in all cases.

The contractor is responsible for checking dimensions, tolerances and references.

All structural information to be taken from engineers drawings.

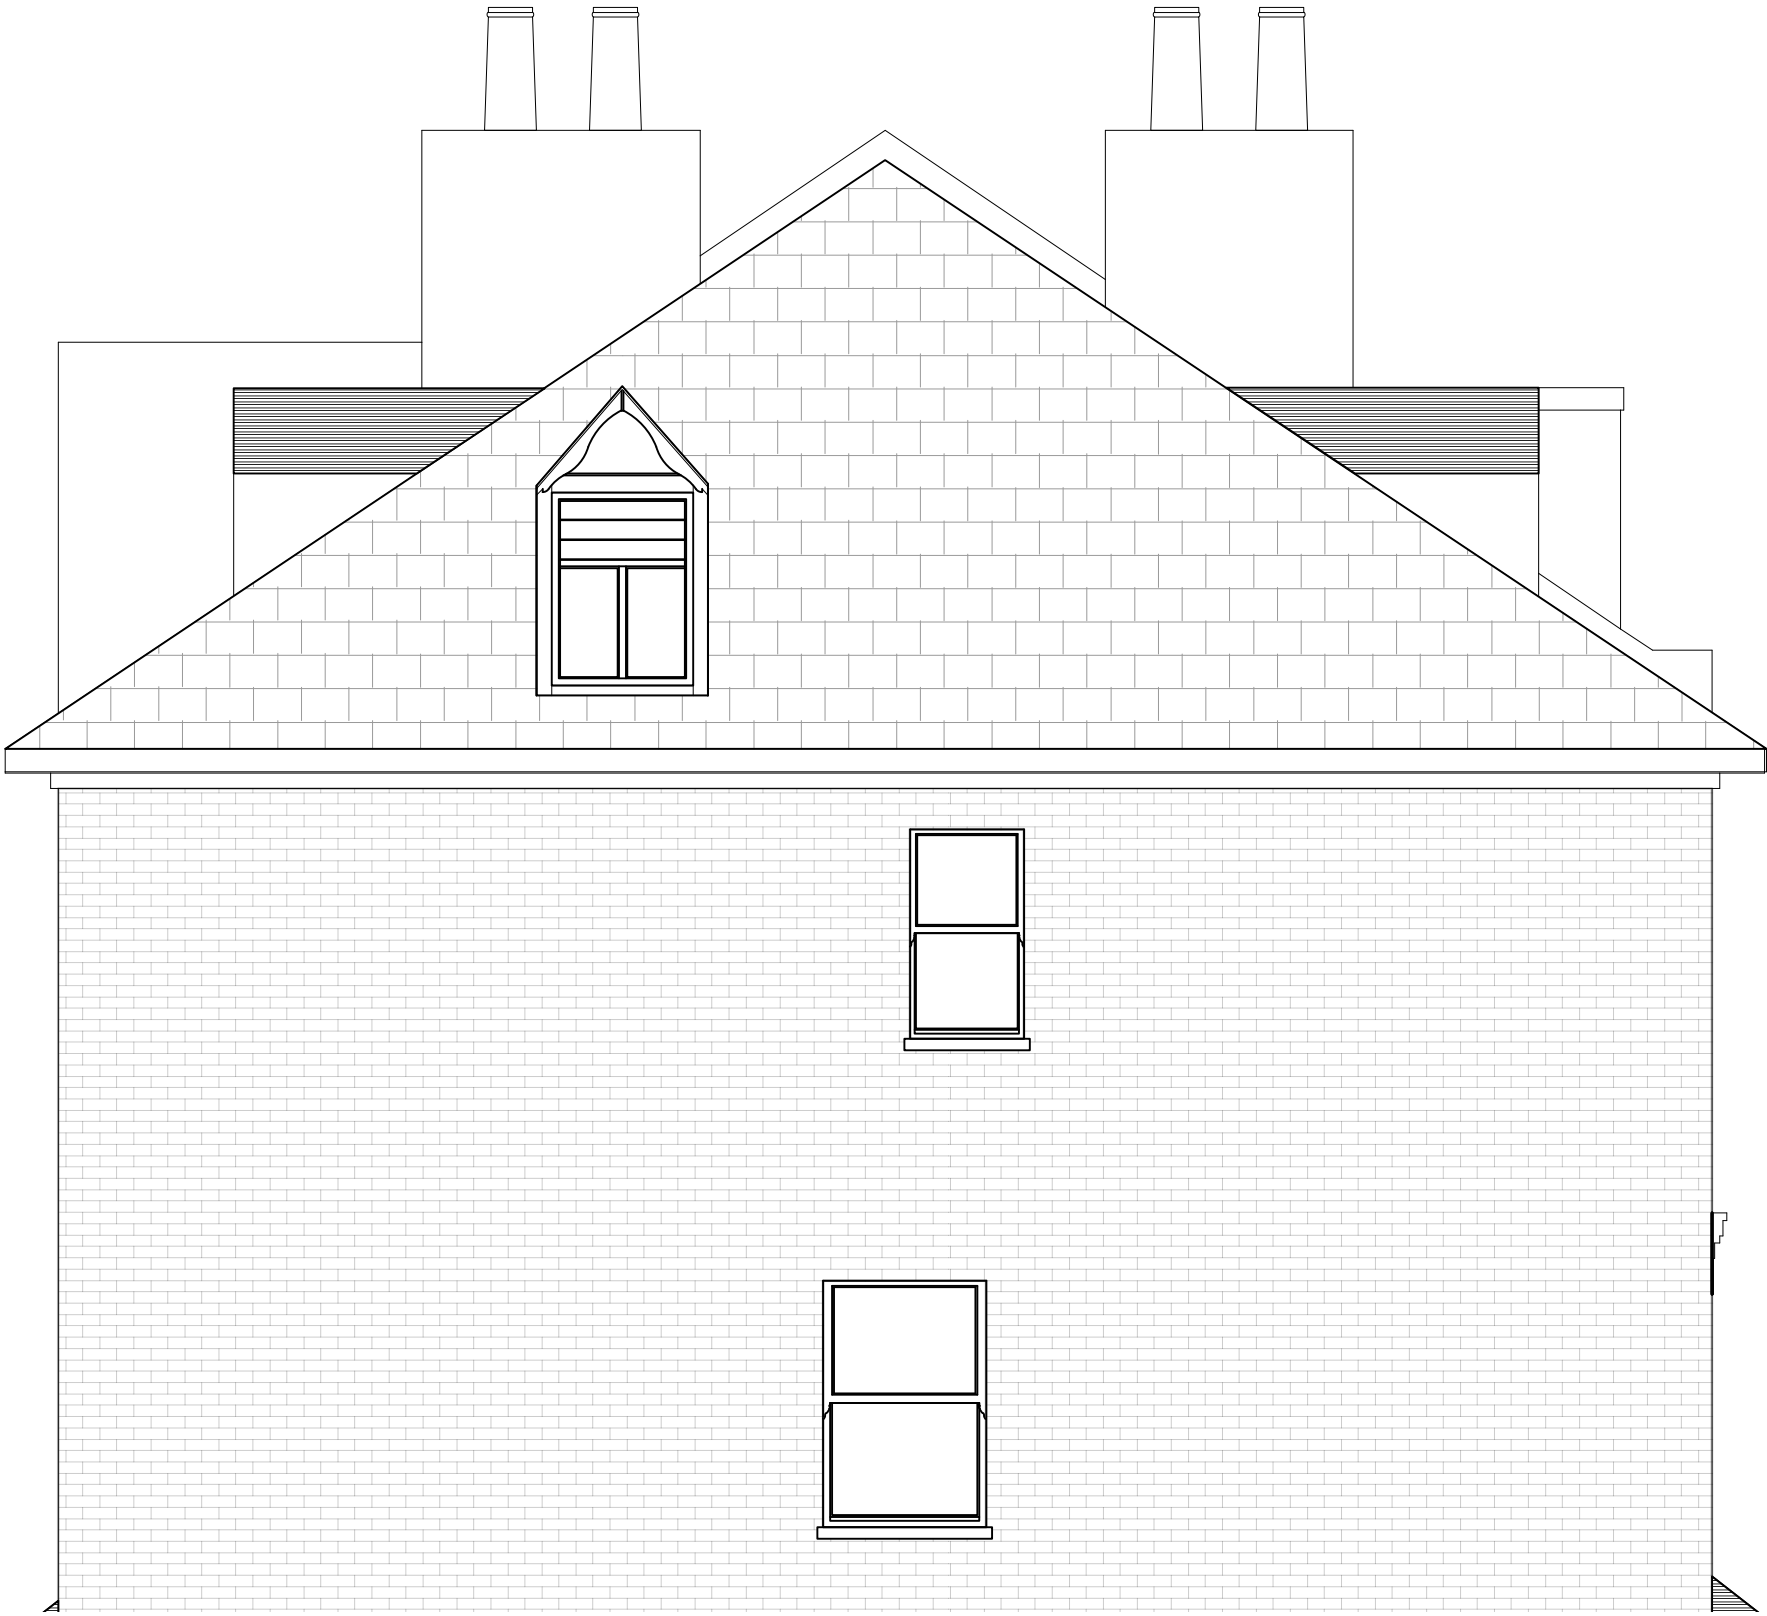

Elevation to side

REV	DATE	REVISION / AUTHOR	
PROJECT: 100 SOUTH HILL PK - DORMER ALTERATIONS			
DRAWING TITLE: SIDE ELEVATION AS EXISTING			
DRAWING NO: 9013-21-213			REV: -
CLIENT: J & R FARLEY			
STATUS: <b>PLANNING</b>		SCALE: 1:50 @ A3	
DRAWN: RJM	CHECKED: RJM	DATE: 26/03/2010	
macArchitect		48 Durnsford Road, London N11 2EJ	
Architecture   Design		Tel: 020 8123 3213	
		info@macarchitect.co.uk	
		www.macarchitect.co.uk	