


NOTES:

Report all errors and discrepancies promptly to architects before proceeding with the works.

Do not scale drawing. Figured dimensions to be worked to in all cases.

The contractor is responsible for checking dimensions, tolerances and references.

All structural information to be taken from engineers drawings.

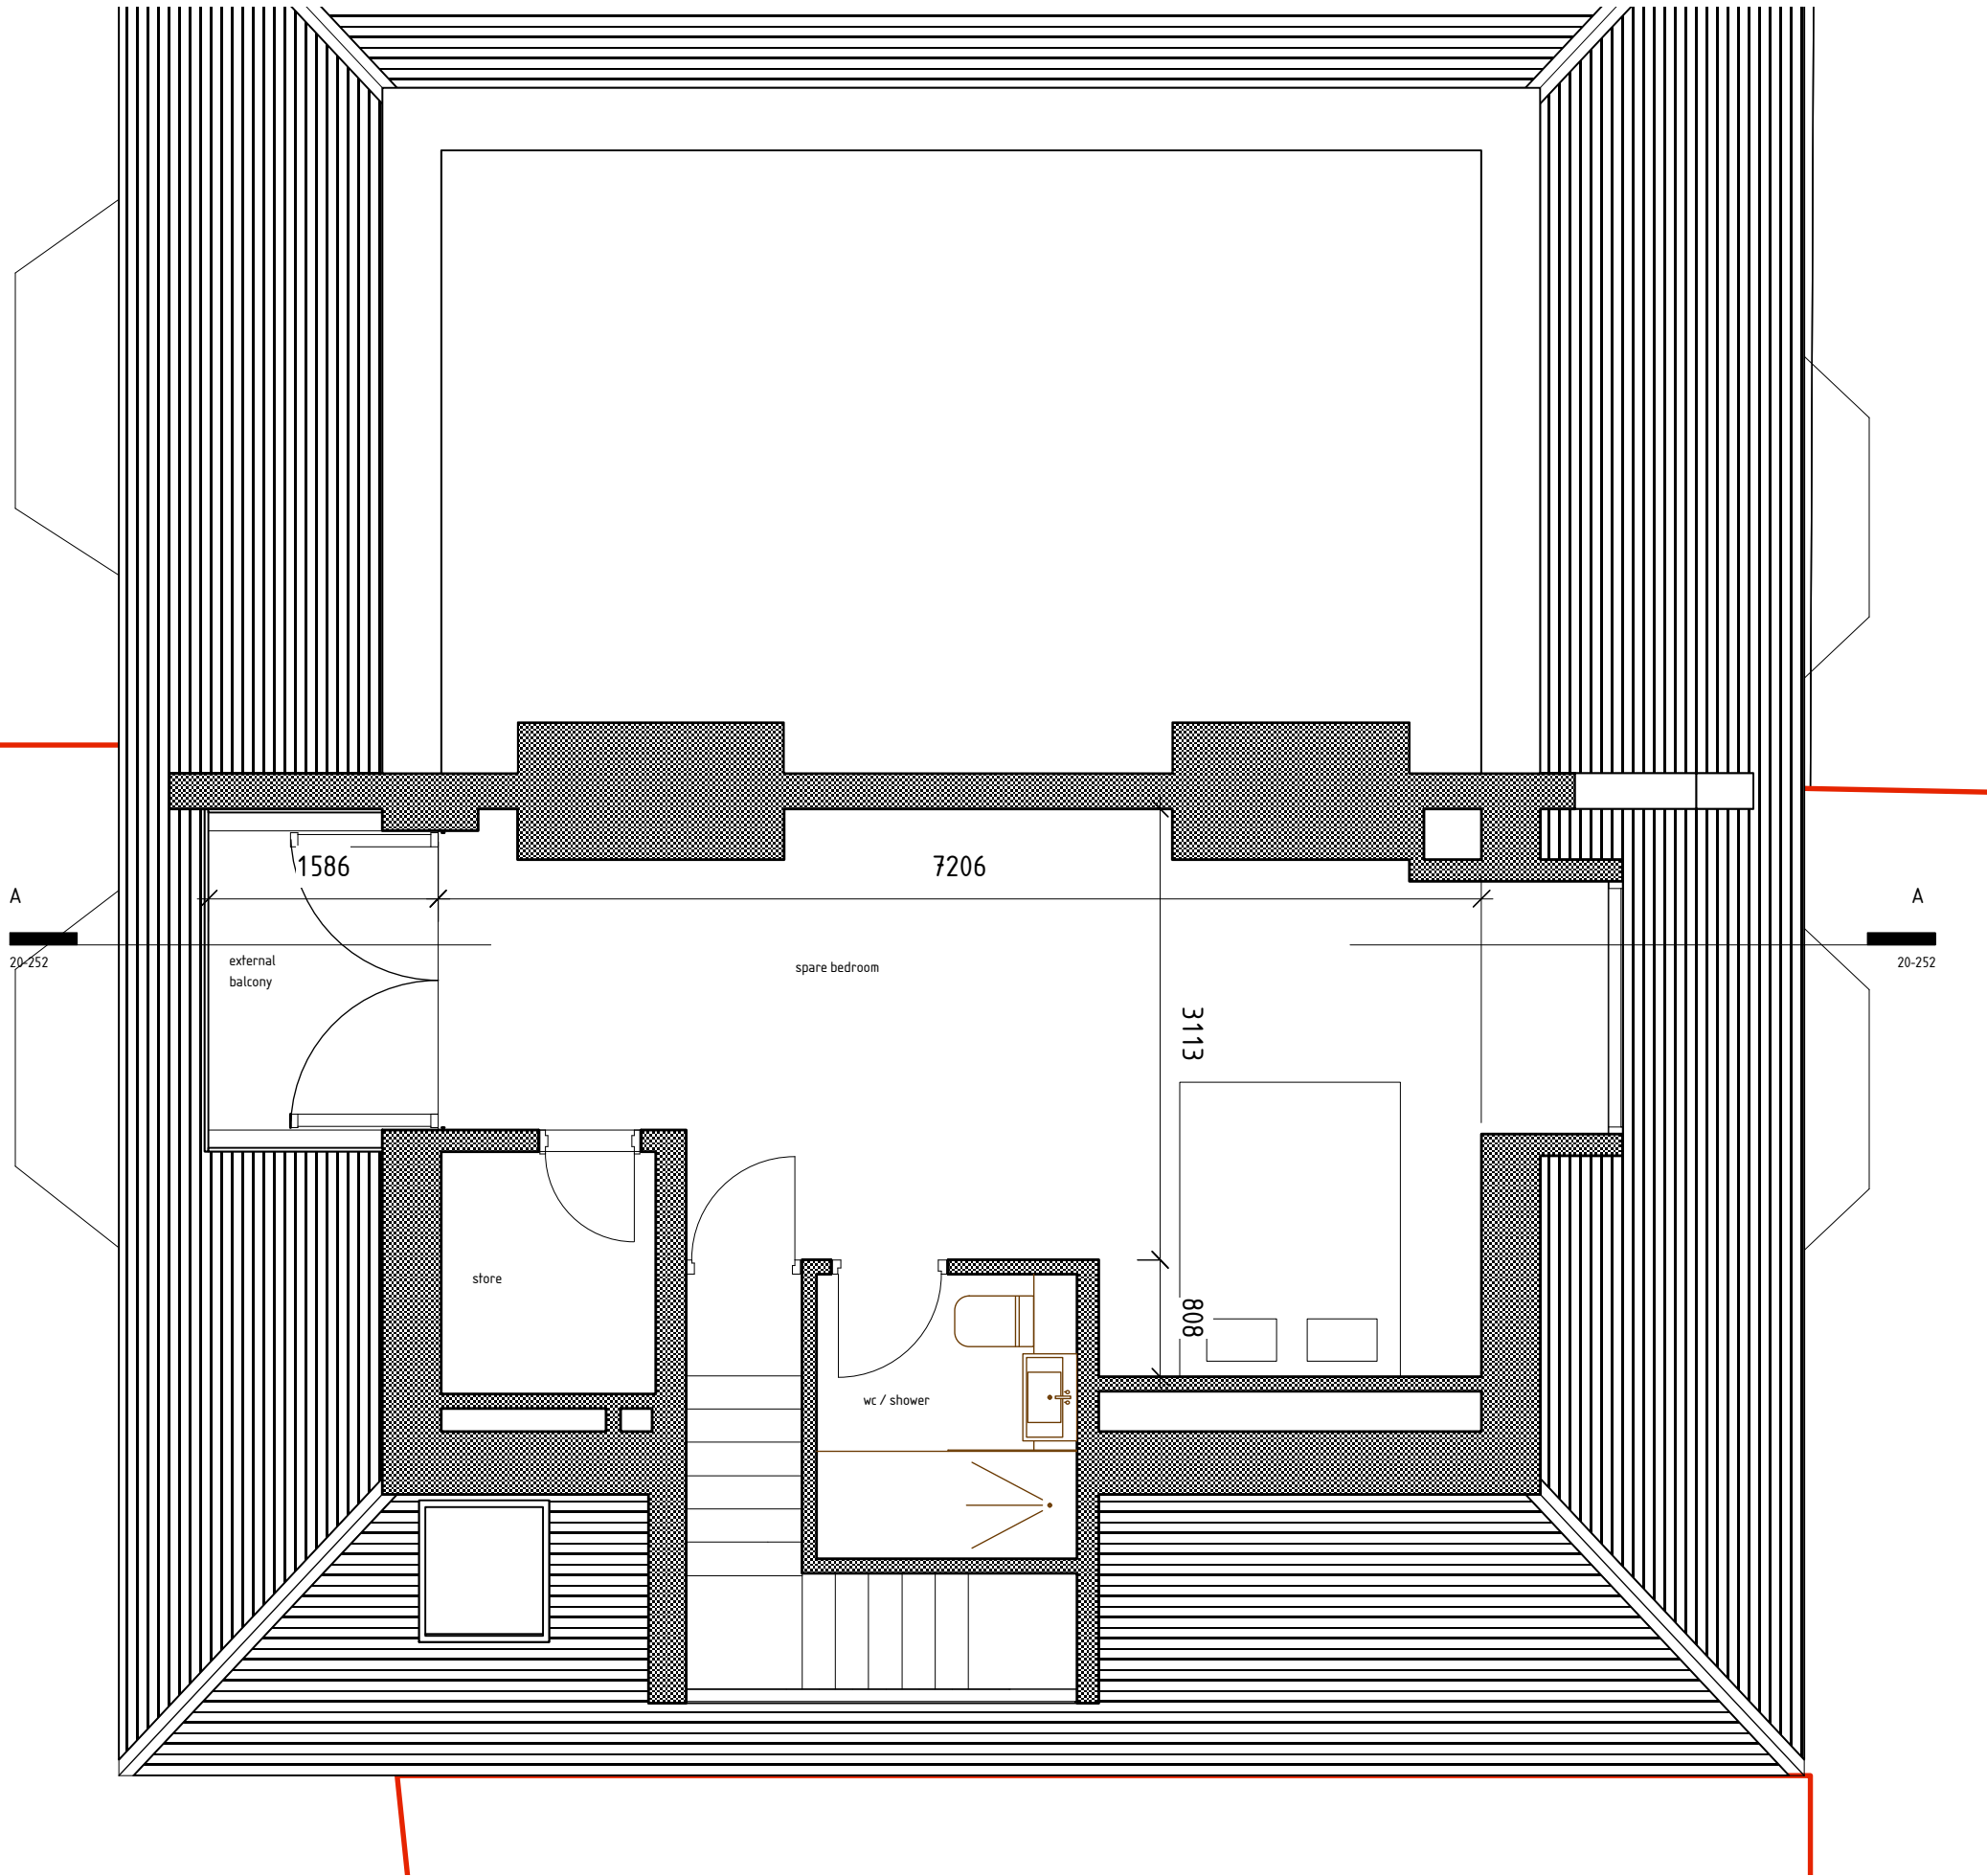

REV	DATE	REVISION / AUTHOR	
PROJECT: 100 SOUTH HILL PK - DORMER ALTERATIONS			
DRAWING TITLE: ROOF LEVEL PLAN - PROPOSED			
DRAWING NO: 9013-20-102			REV: -
CLIENT: J & R FARLEY			
STATUS: PLANNING		SCALE: 1:50 @ A3	
DRAWN: RJM		CHECKED: RJM	DATE: 26/03/2010
macArchitect		48 Durnsford Road, London N11 2EJ	
Architecture   Design		Tel: 020 8123 3213	
		info@macarchitect.co.uk	
		www.macarchitect.co.uk	