




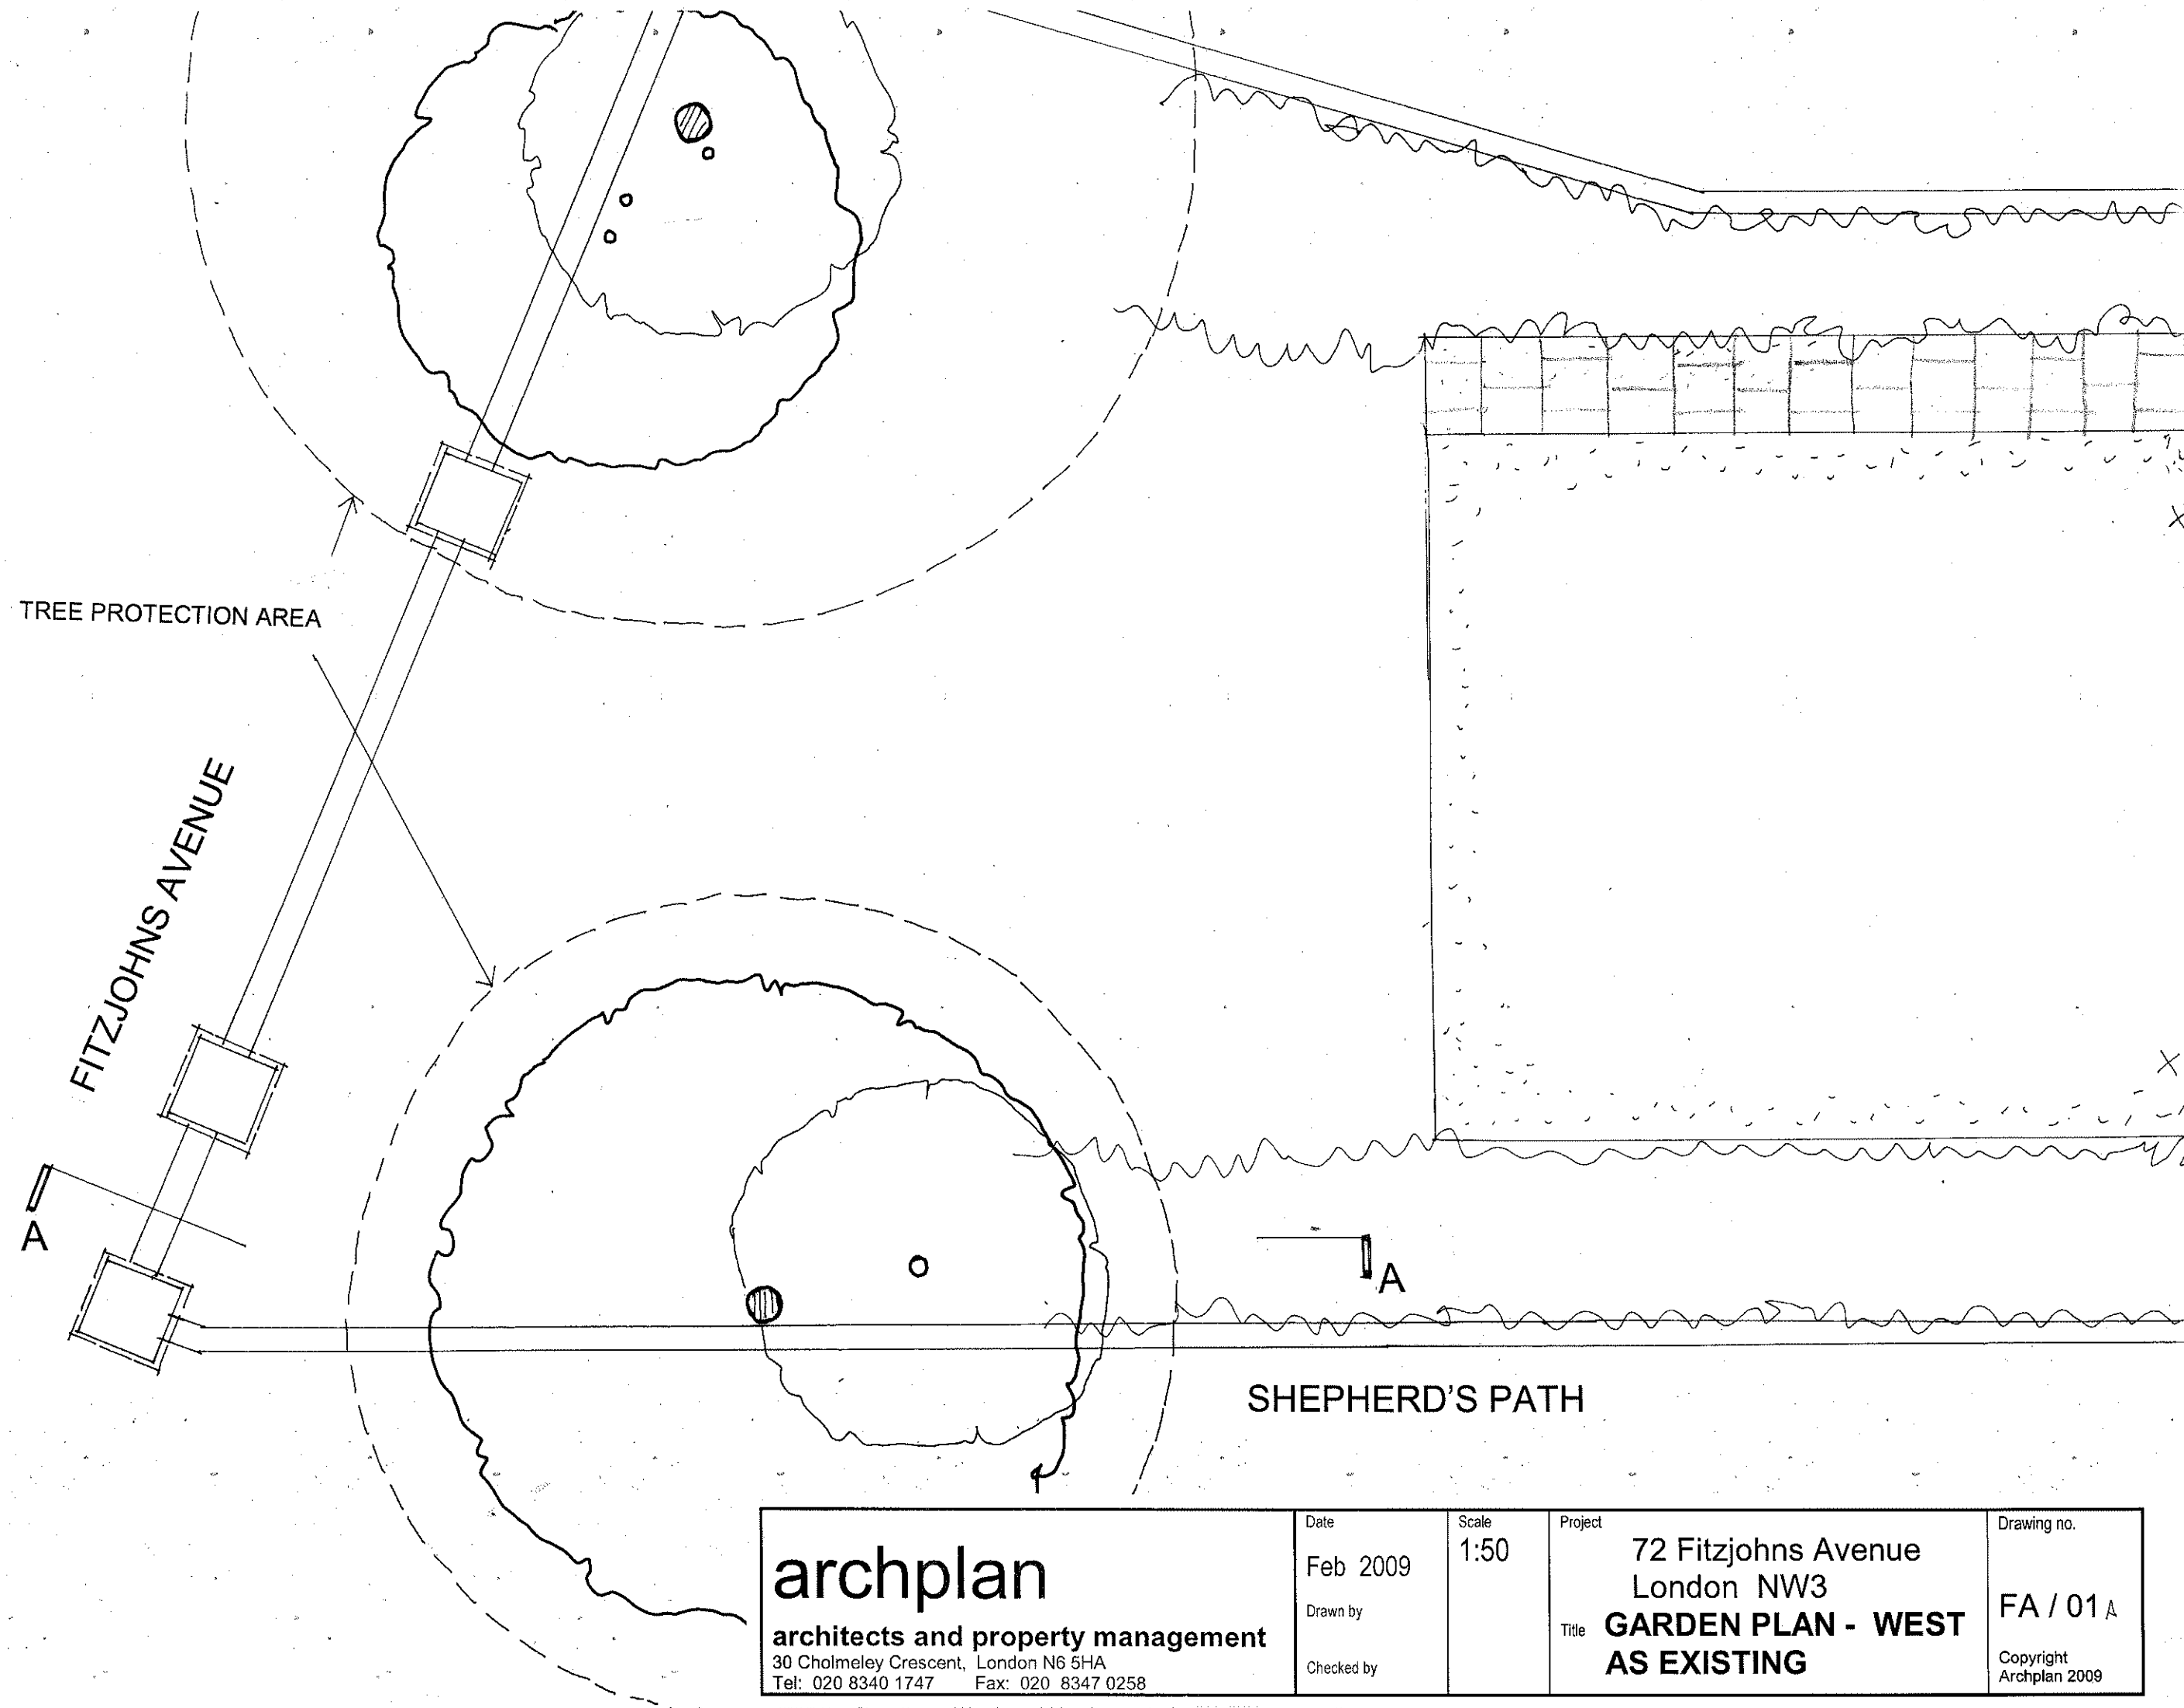

archplan architects and property management 30 Cholmeley Crescent, London N6 5HA Tel: 020 8340 1747 Fax: 020 8347 0258	Date	Feb 2009	Scale	1:50	Project	72 Fitzjohns Avenue London NW3	Drawing no.	FA / 01 A
	Drawn by				Title	GARDEN PLAN - WEST		
	Checked by					AS EXISTING		
								Copyright Archplan 2009

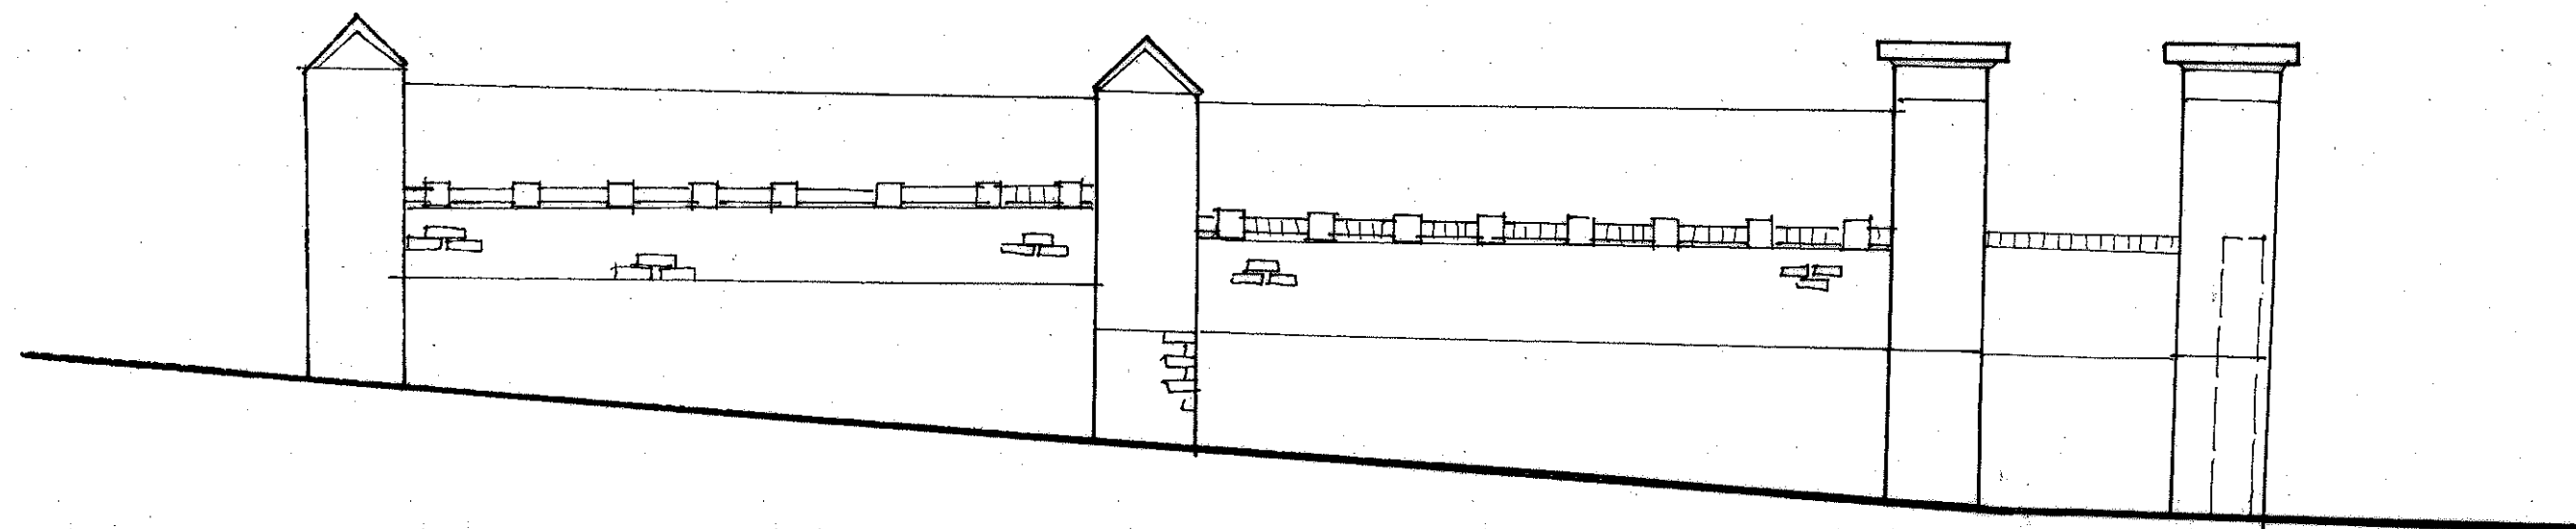

ELEVATION TO WALL TO FITZJOHNS AVENUE

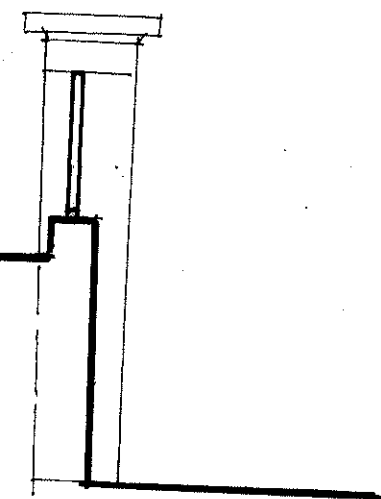

SECTION THROUGH GARDEN WALL A A

archplan

architects and property management
30 Cholmeley Crescent, London N6 5HA
Tel: 020 8340 1747 Fax: 020 8347 0258

Date

Feb 2009

Drawn by

Checked by

Scale

1:50

Project

72 Fitzjohns Avenue
London NW3

Title

**GARDEN WALL
ELEVATION AND SECTION
AS EXISTING**

Drawing no.

FA / 03 A

Copyright
Archplan 2009

STEPPED / RAMPED APPROACH TO
ALLOW DISABLED ACCESS

NEW PEDESTRIAN ENTRANCE
FROM FITZJOHNS AVENUE

RETAINING WALL LOCATED TO HAVE
MINIMAL EFFECT ON TREES

PATH REMOVED

NEW PATH

REV B: ENTRANCE MOVED 21/9/2009

archplan

architects and property management

30 Cholmeley Crescent, London N6 5HA
Tel: 020 8340 1747 Fax: 020 8347 0258

Date

Feb 2009

Drawn by

Checked by

Scale

1:50

Project

72 Fitzjohns Avenue
London NW3


Title

**GARDEN PLAN - WEST
AS PROPOSED**

Drawing no.

FA / 05

B
Copyright
Archplan 2009

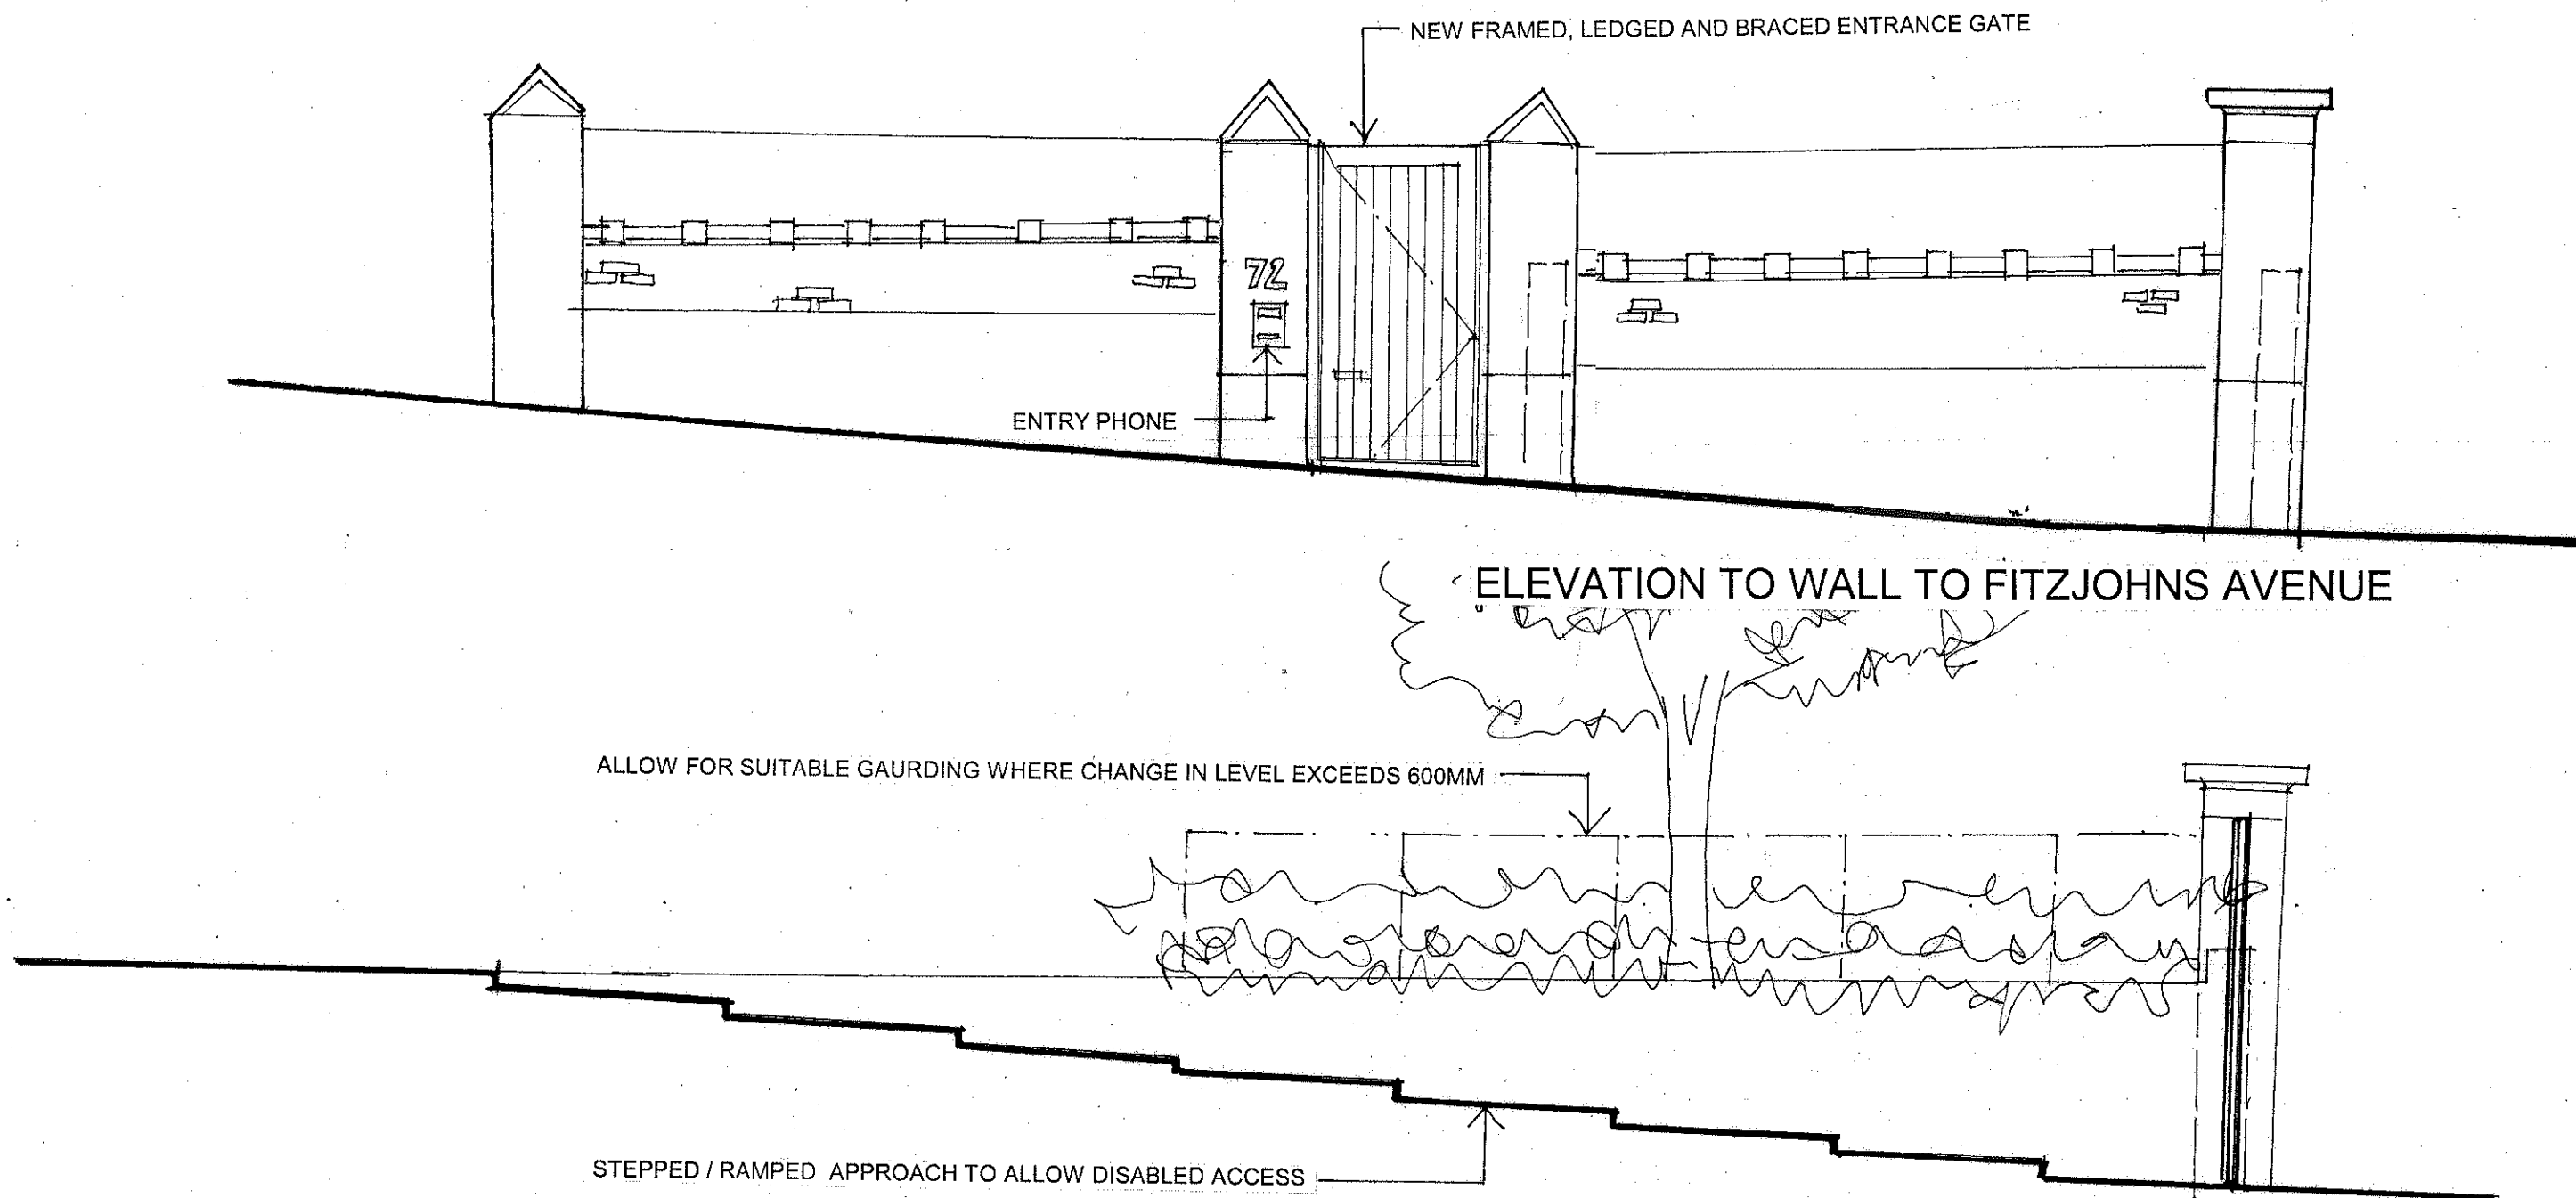

REV C: PYRAMID SHAPED COPING STONES ADDED 6/8/10
 REV B: ENTRANCE MOVED 21/9/09

archplan

architects and property management

30 Cholmeley Crescent, London N6 5HA
 Tel: 020 8340 1747 Fax: 020 8347 0258

Date

Feb 2009

Drawn by

Checked by

Scale
 1:50

Project

72 Fitzjohns Avenue
 London NW3

Title

**GARDEN WALL
 ELEVATION AND SECTION
 AS PROPOSED**

Drawing no.

FA / 07 C

Copyright
 Archplan 2009