


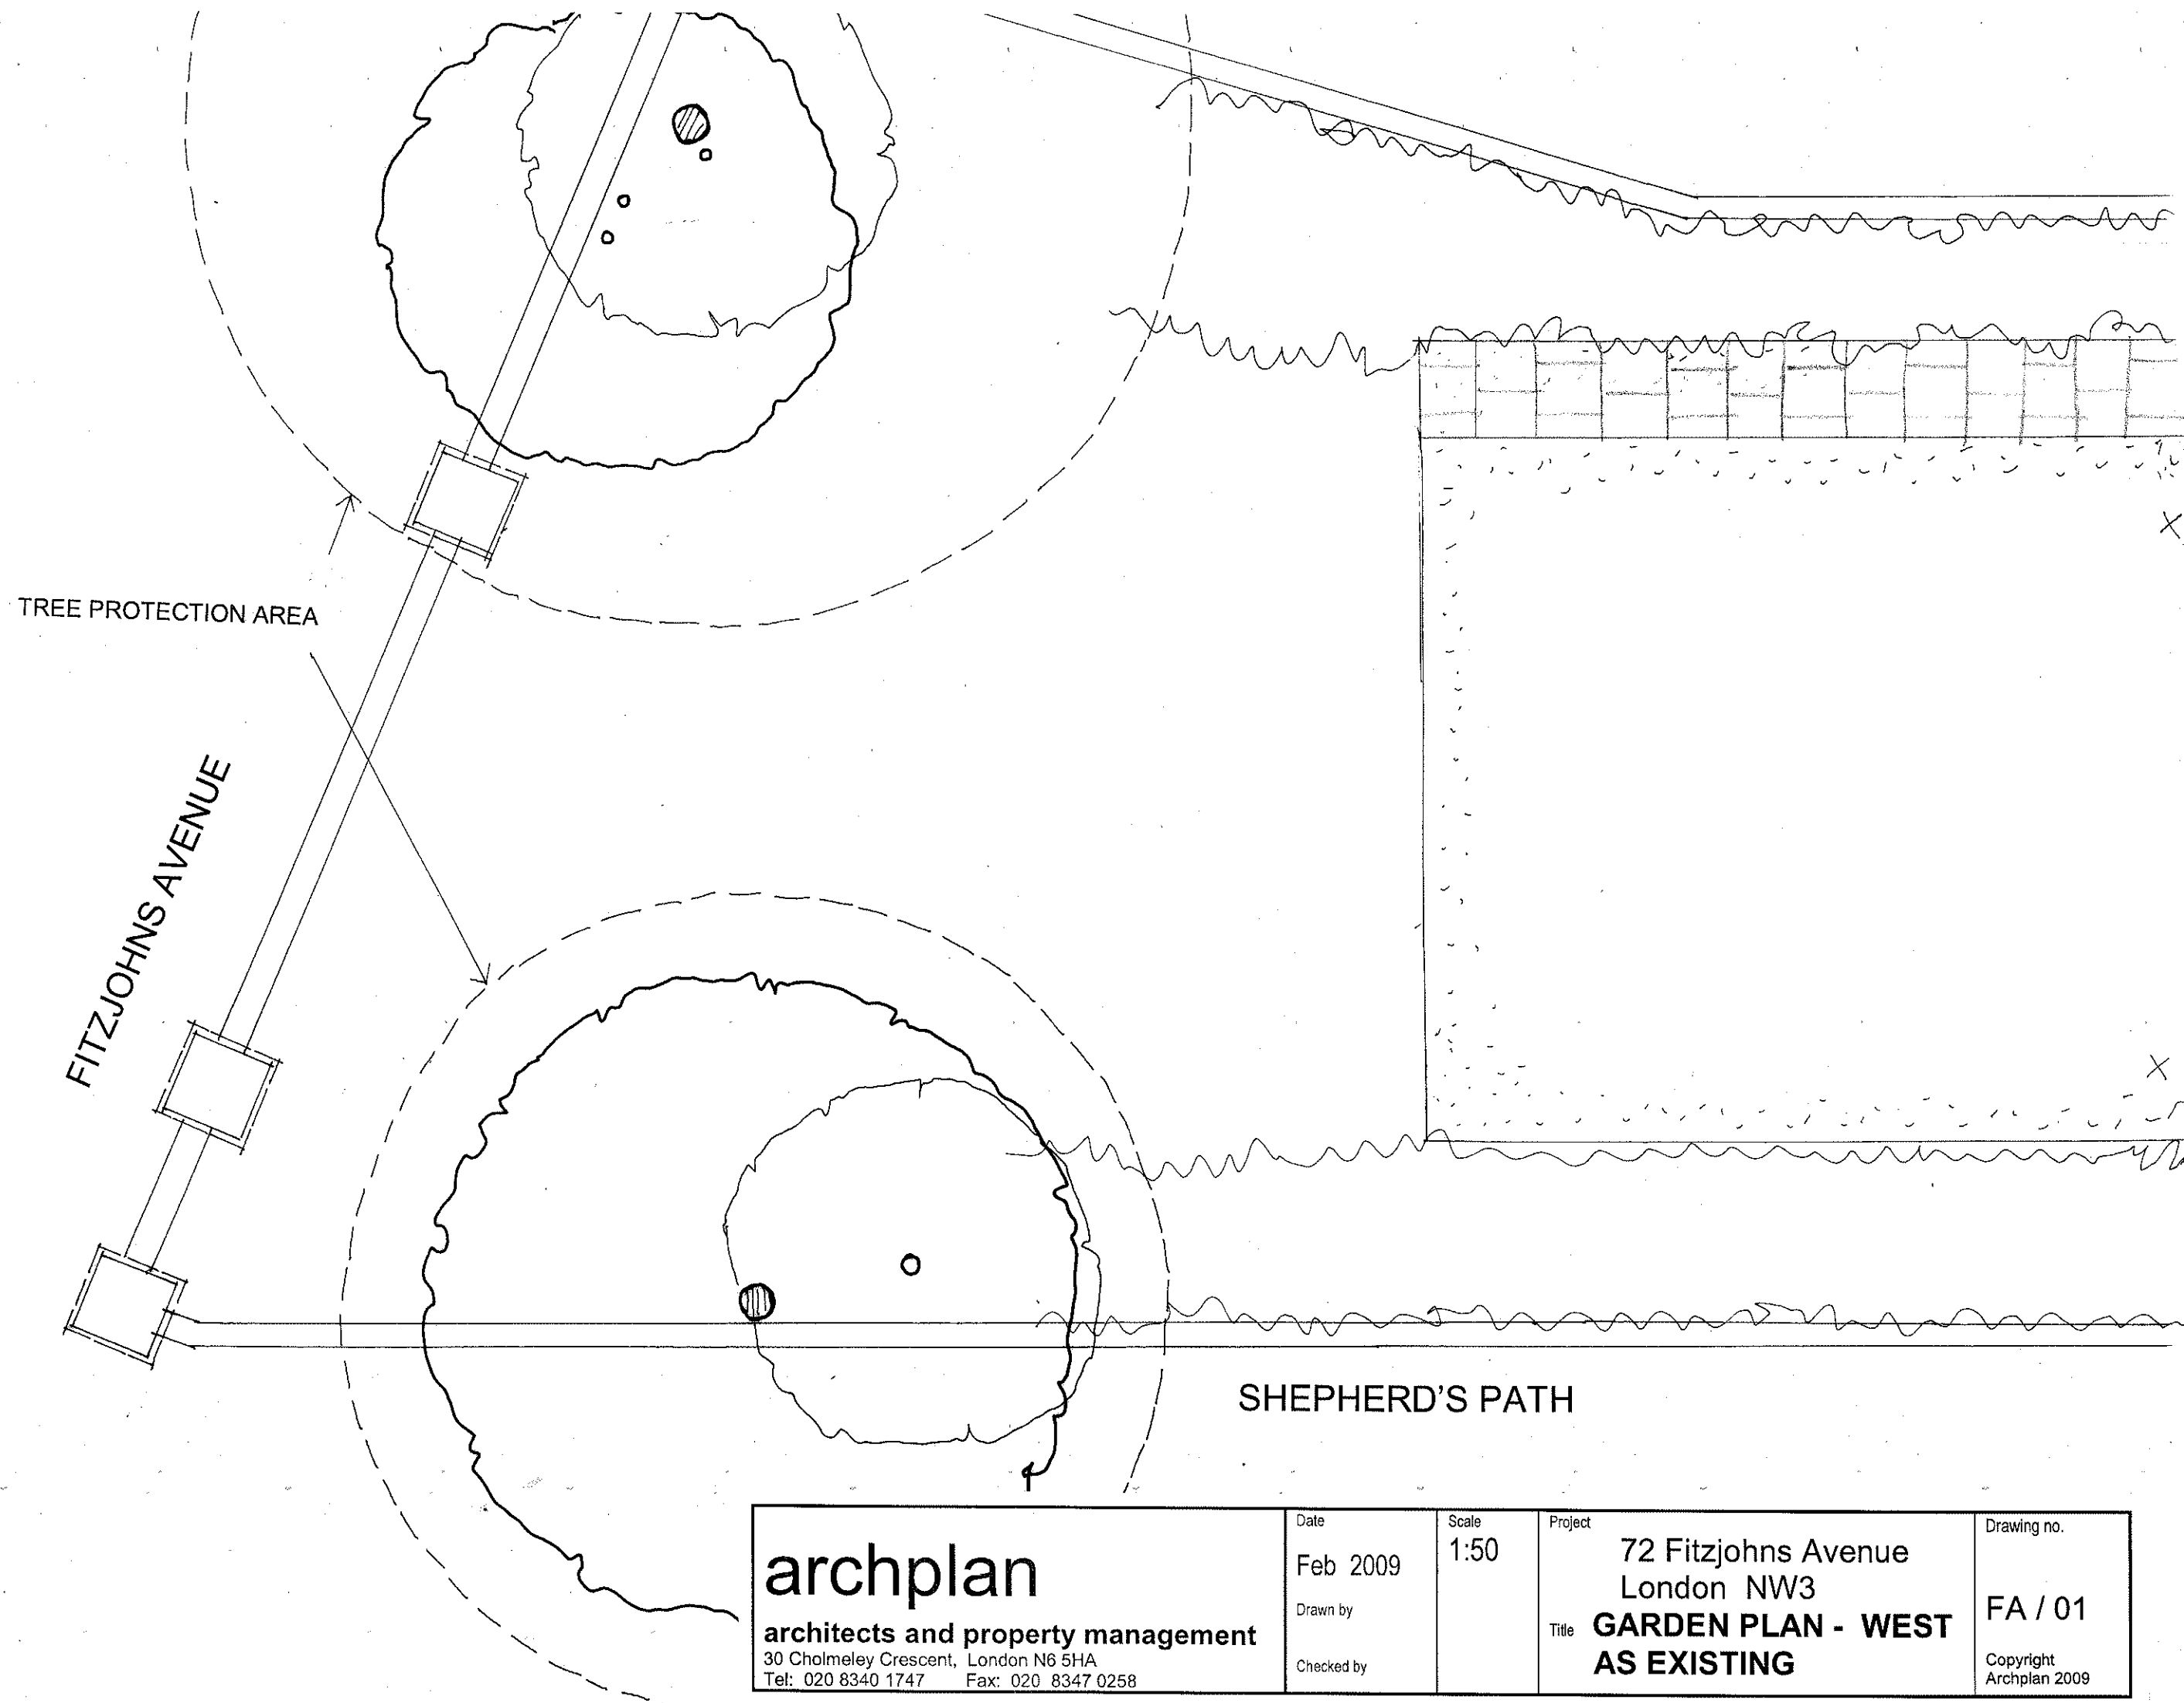

archplan

architects and property management

30 Cholmeley Crescent, London N6 5HA
Tel: 020 8340 1747 Fax: 020 8347 0258

Date

Feb 2009

Drawn by

Checked by

Scale

1:50

Project

72 Fitzjohns Avenue
London NW3


Title

**GARDEN PLAN - WEST
AS EXISTING**

Drawing no.

FA / 01

Copyright
Archplan 2009

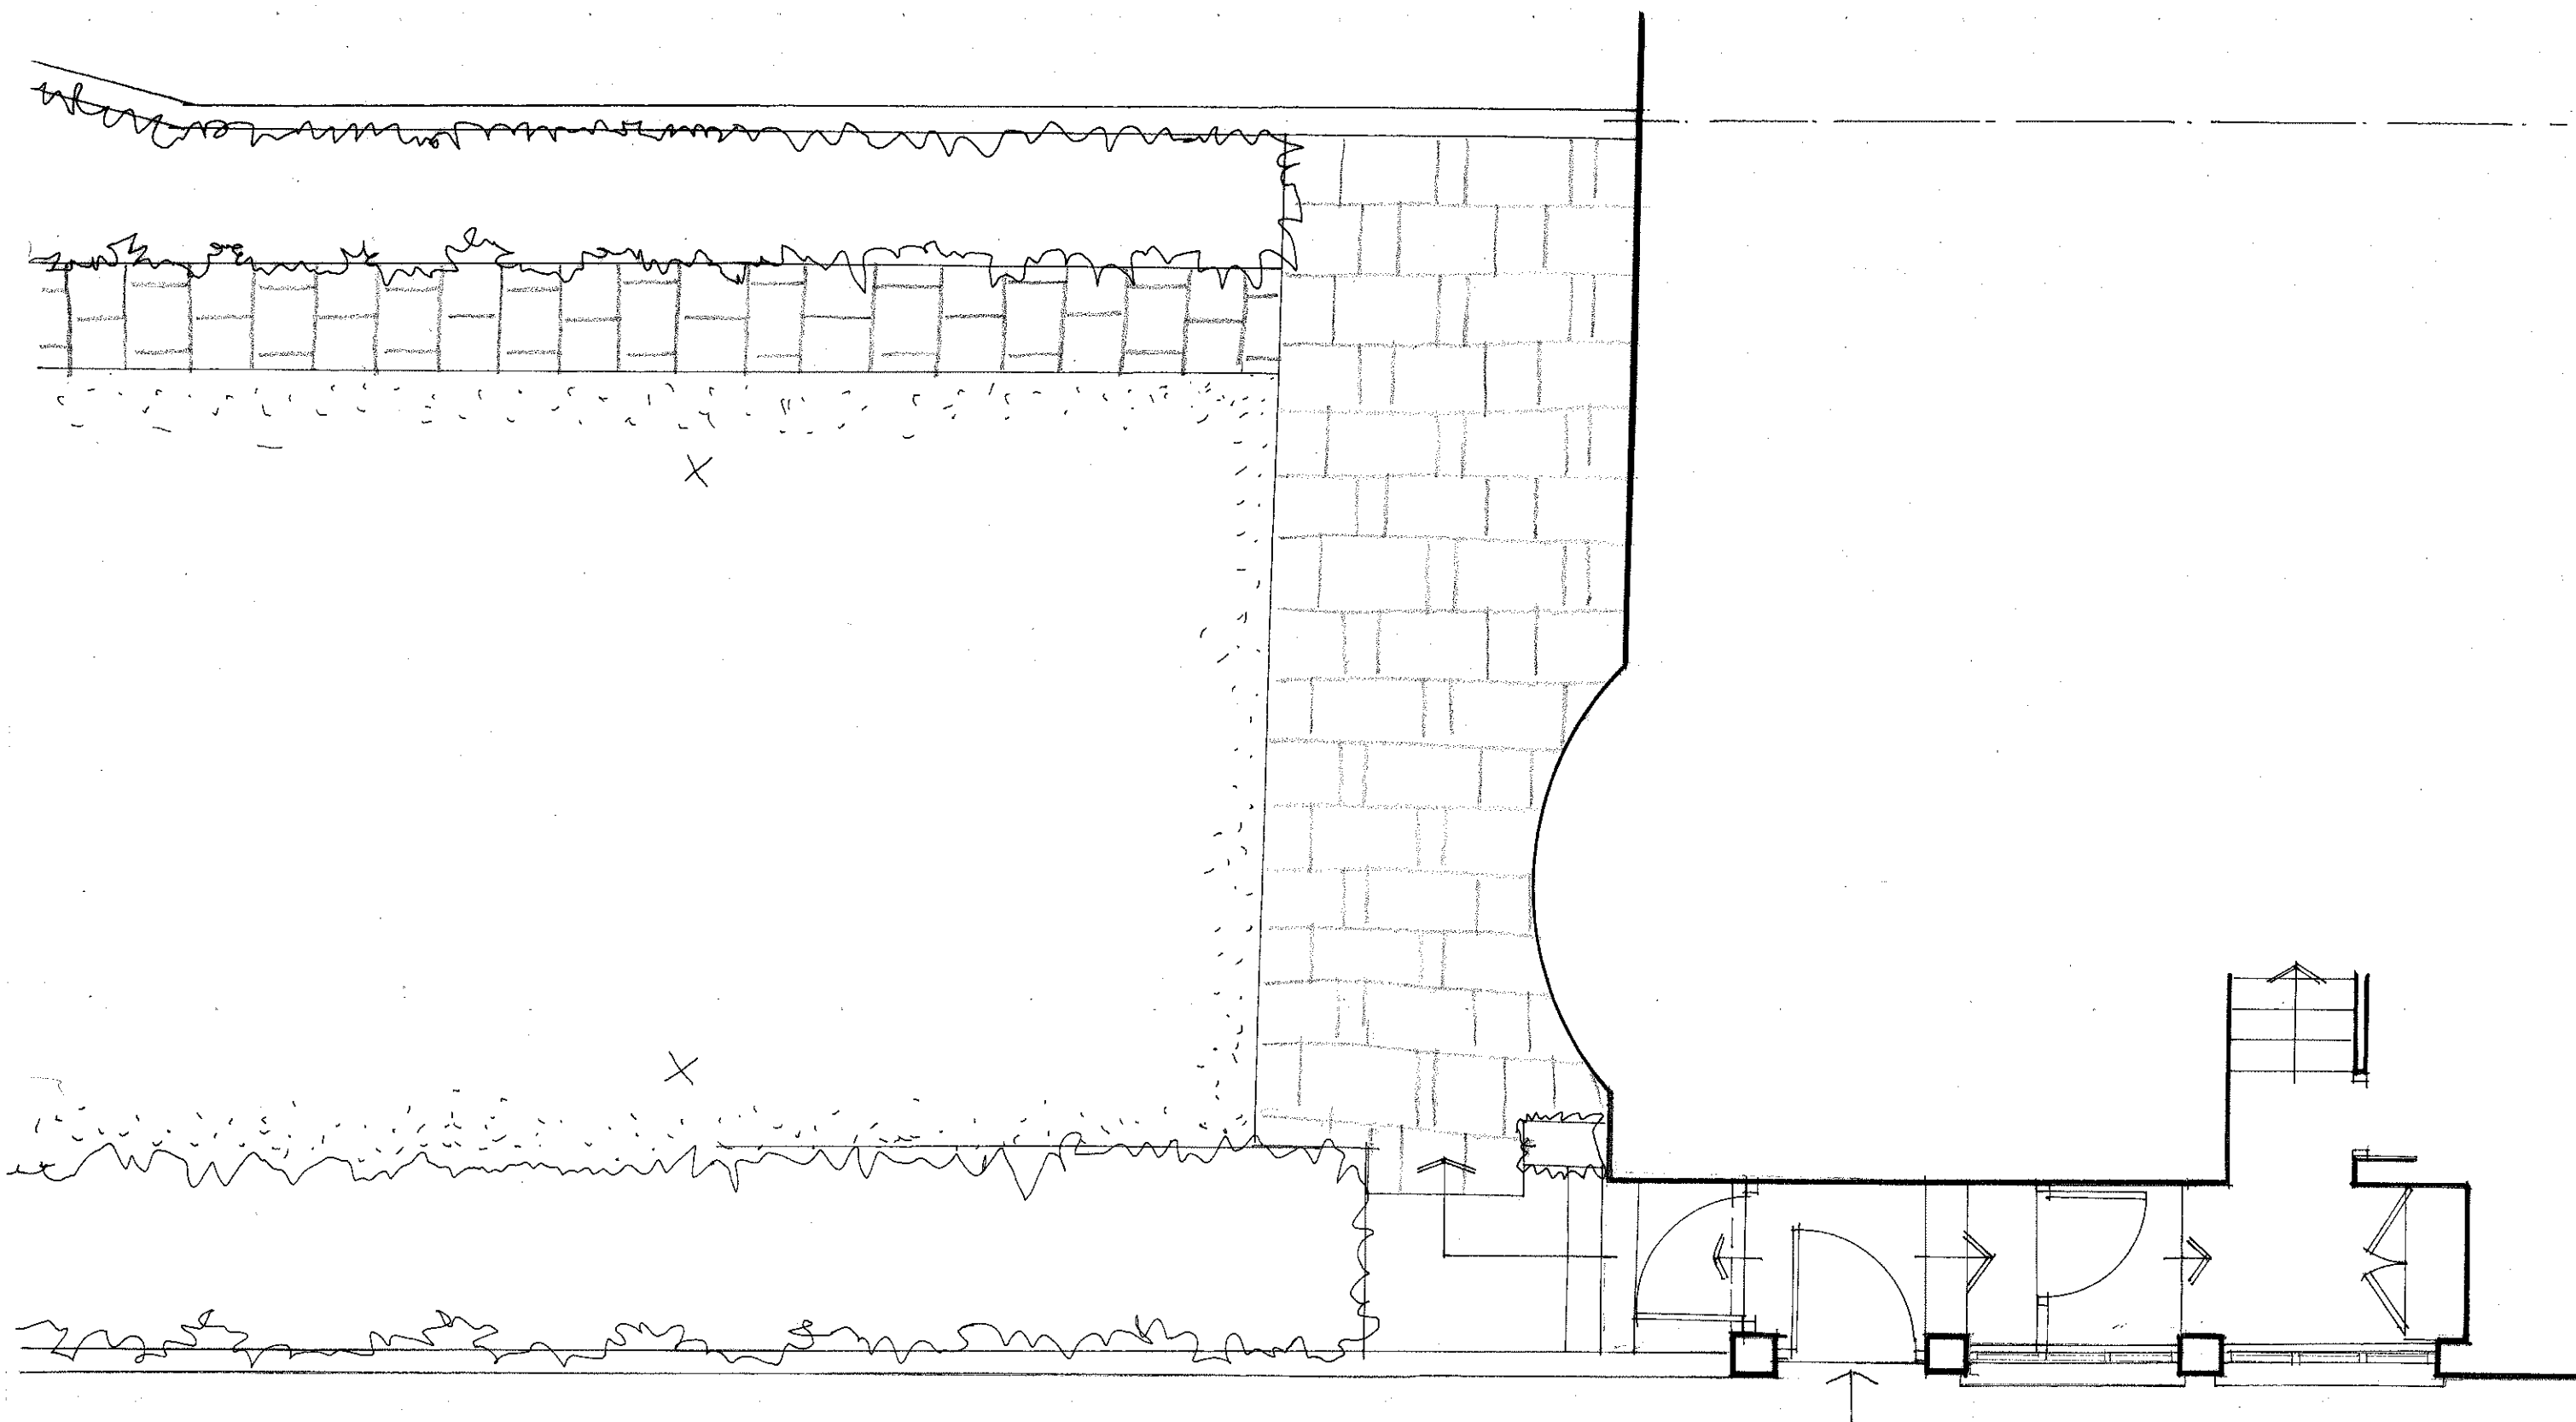

EXISTING ENTRANCE FROM SHEPHERD'S PATH

archplan

architects and property management

30 Cholmeley Crescent, London N6 5HA
Tel: 020 8340 1747 Fax: 020 8347 0258

Date
Feb 2009


Drawn by

Checked by



Scale
1:50

Project
72 Fitzjohns Avenue
London NW3
Title **GARDEN PLAN - EAST
AS EXISTING**

Drawing no.
FA / 02
Copyright
Archplan 2009

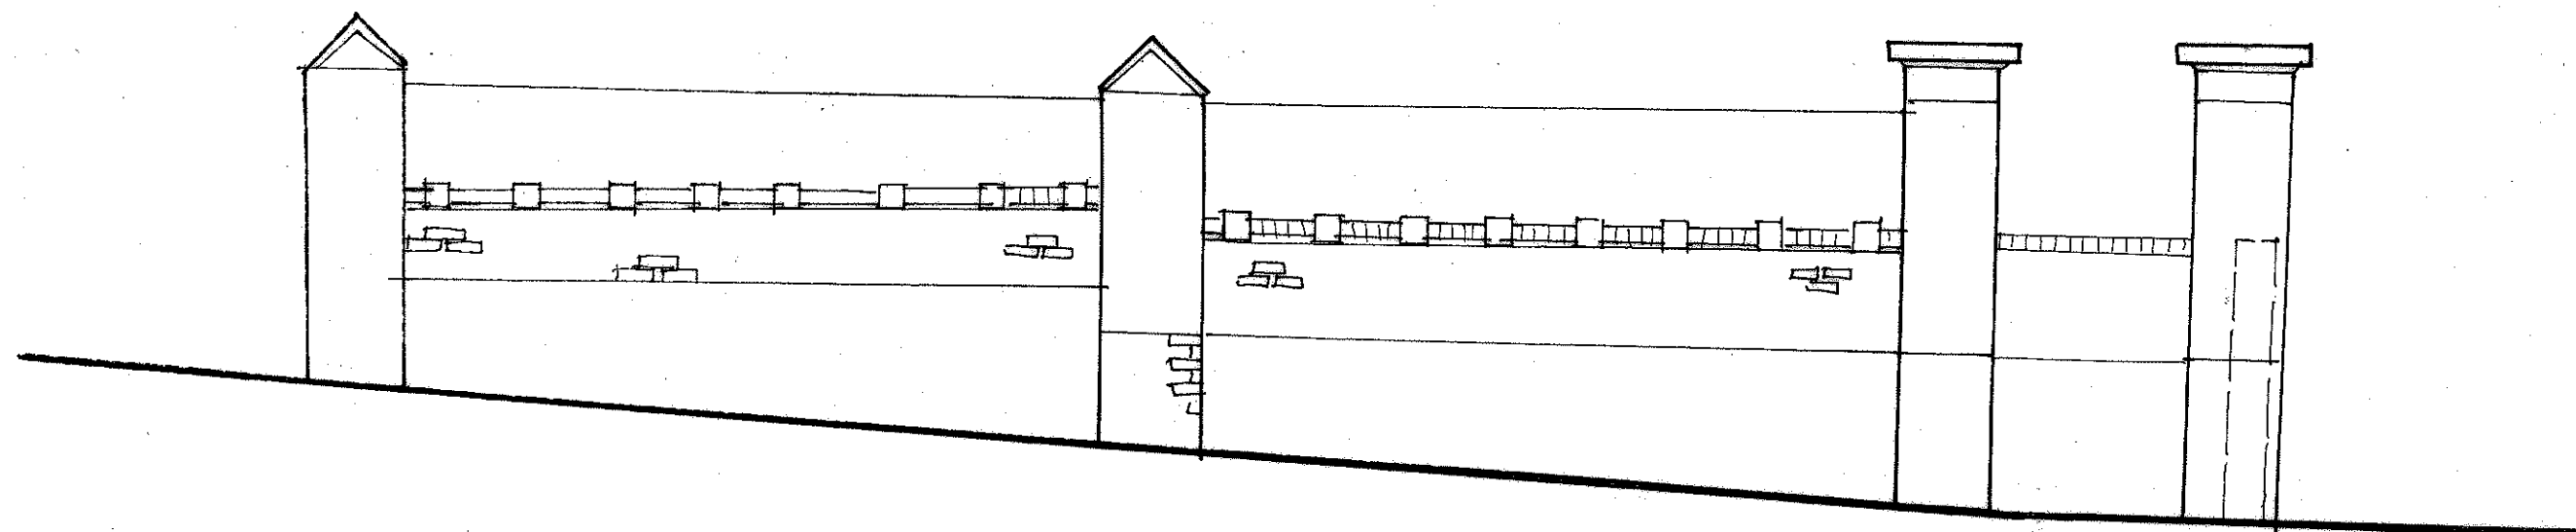

ELEVATION TO WALL TO FITZJOHNS AVENUE

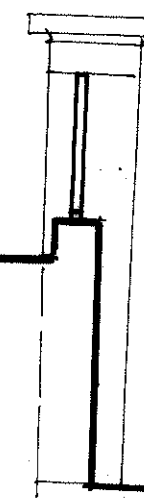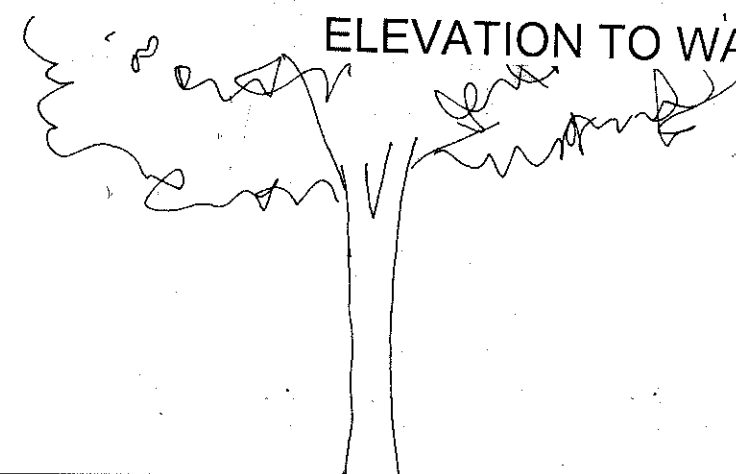

SECTION THROUGH GARDEN WALL

archplan

architects and property management

30 Cholmeley Crescent, London N6 5HA
Tel: 020 8340 1747 Fax: 020 8347 0258

Date

Feb 2009

Drawn by

Checked by

Scale
1:50

Project

72 Fitzjohns Avenue
London NW3


Title

**GARDEN WALL
ELEVATION AND SECTION
AS EXISTING**


Drawing no.

FA / 03

Copyright
Archplan 2009

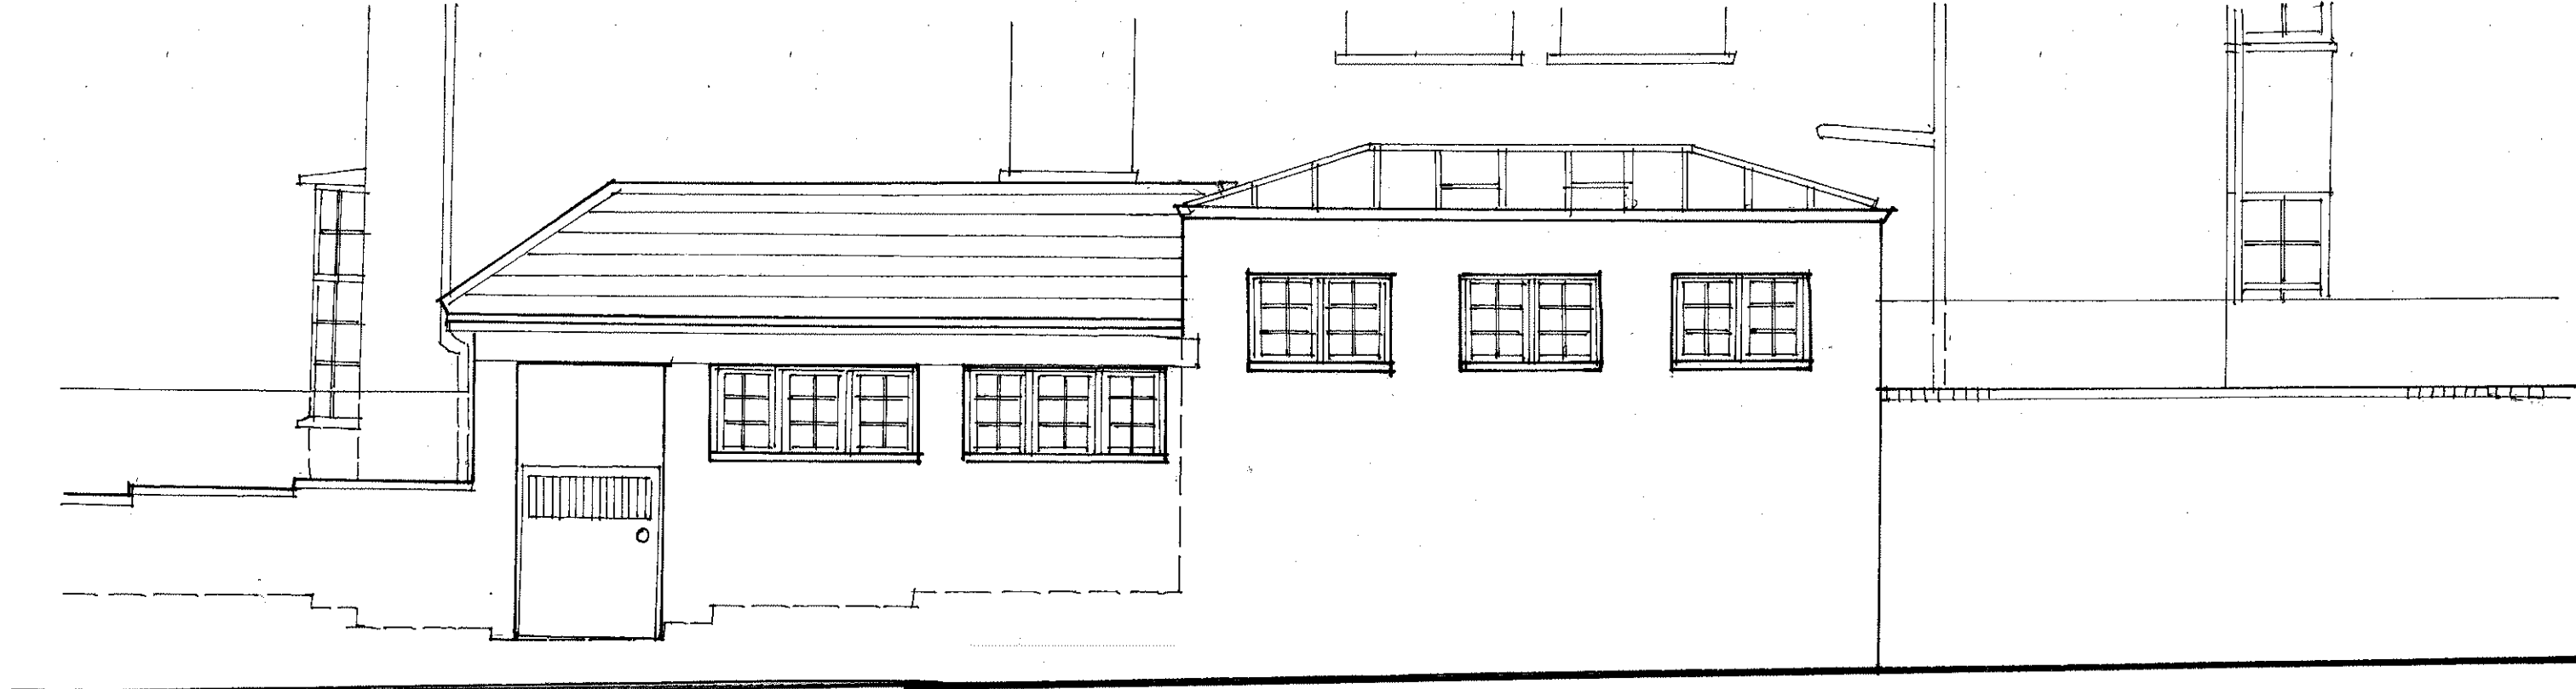

ELEVATION

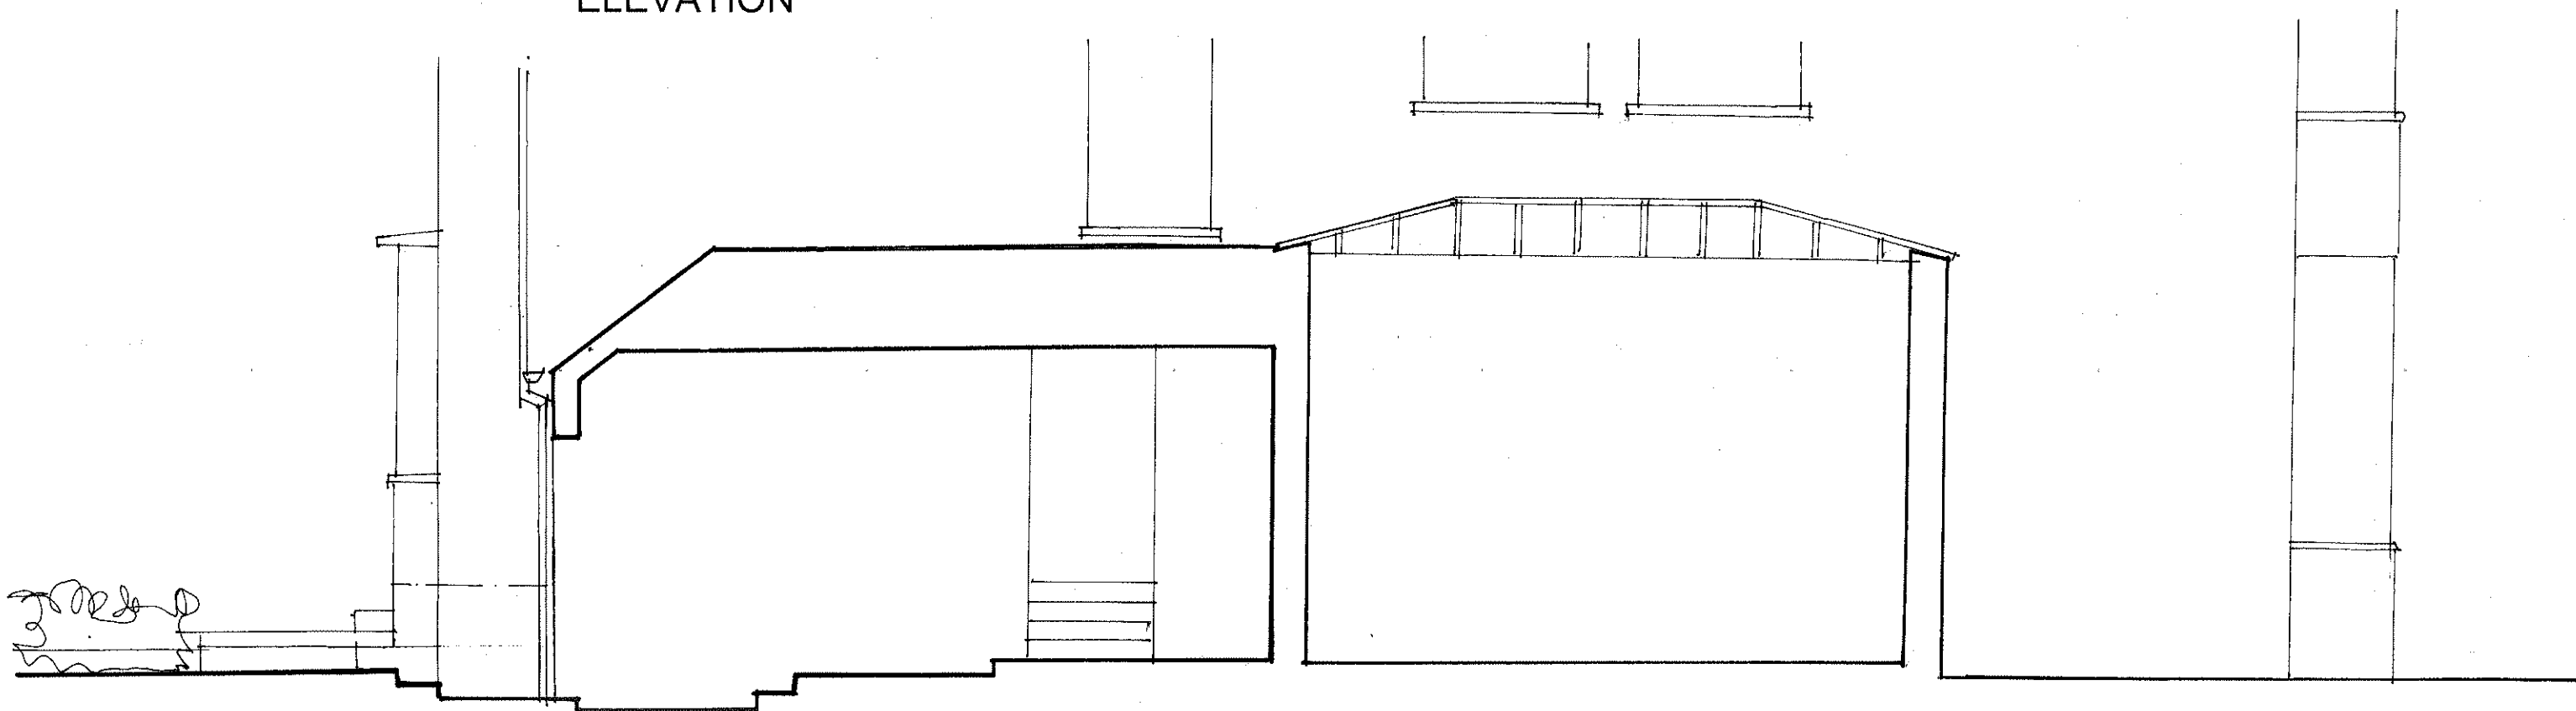

SECTION

archplan

architects and property management

30 Cholmeley Crescent, London N6 5HA
Tel: 020 8340 1747 Fax: 020 8347 0258

Date

Feb 2009

Drawn by

Checked by

Scale
1:50

Project

72 Fitzjohns Avenue
London NW3


Title


**ELEVATION / SECTION
TO SHEPHERD'S PATH
AS EXISTING**

Drawing no.

FA / 04

Copyright
Archplan 2009

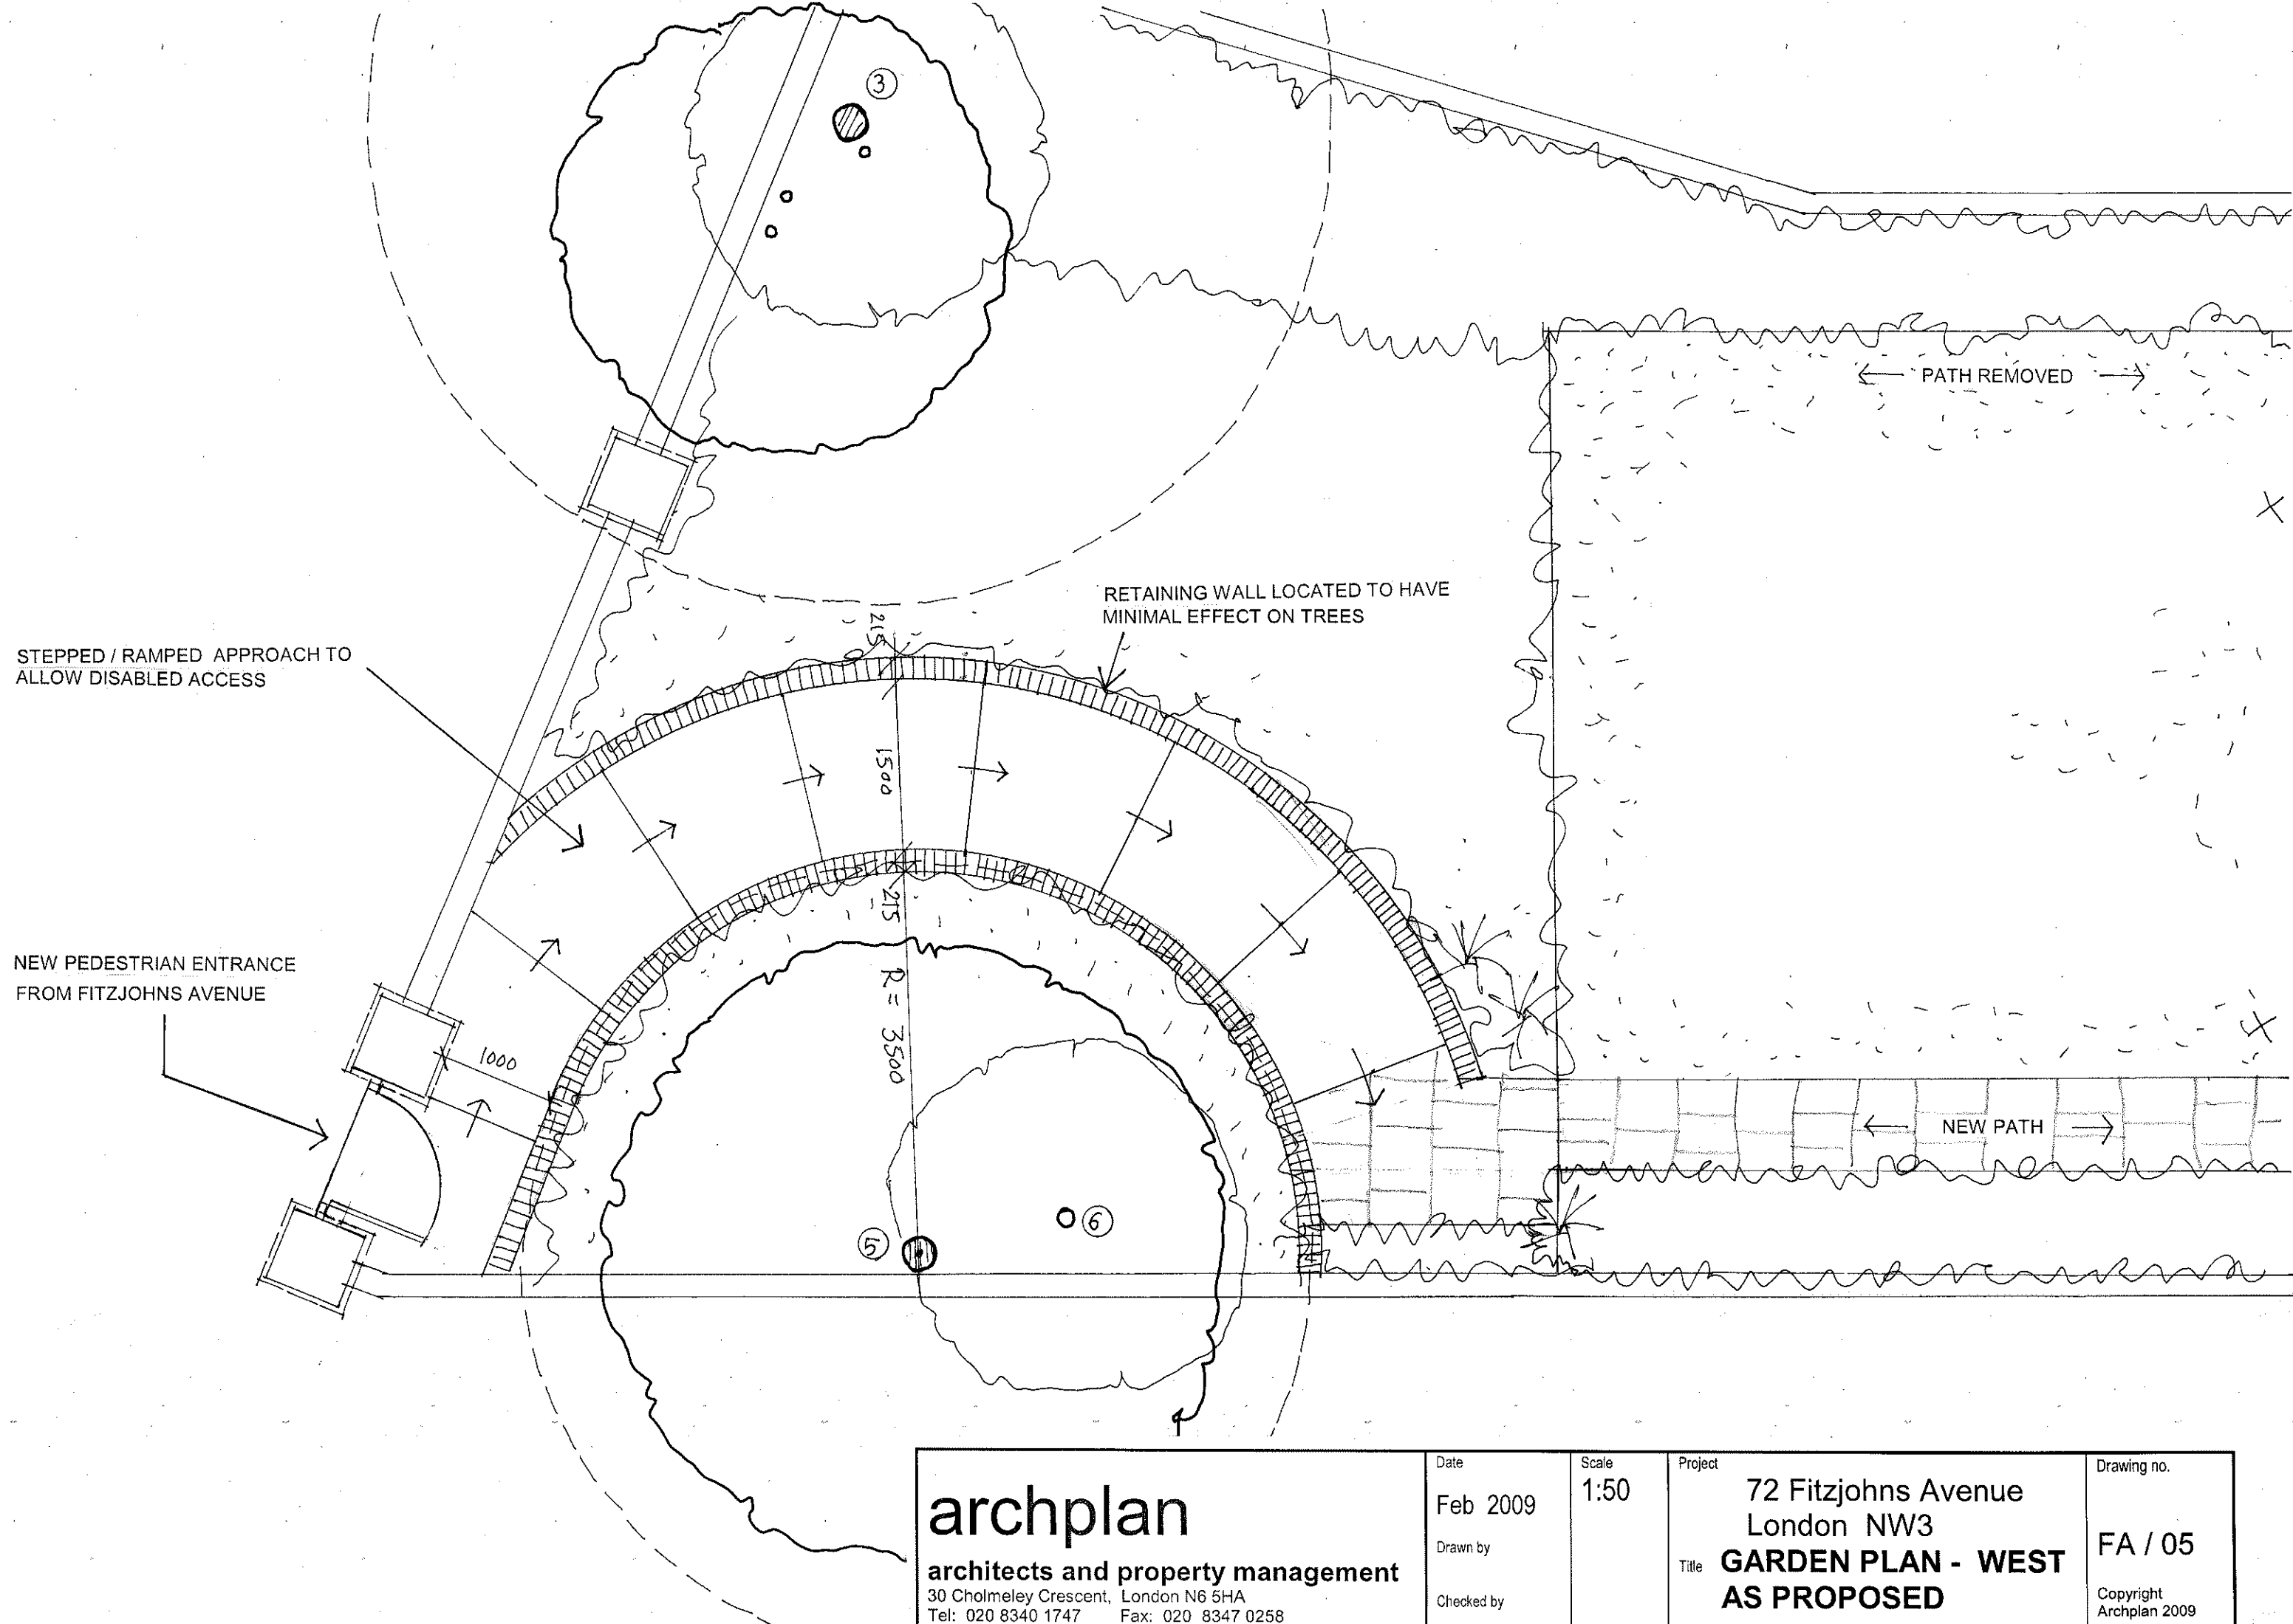

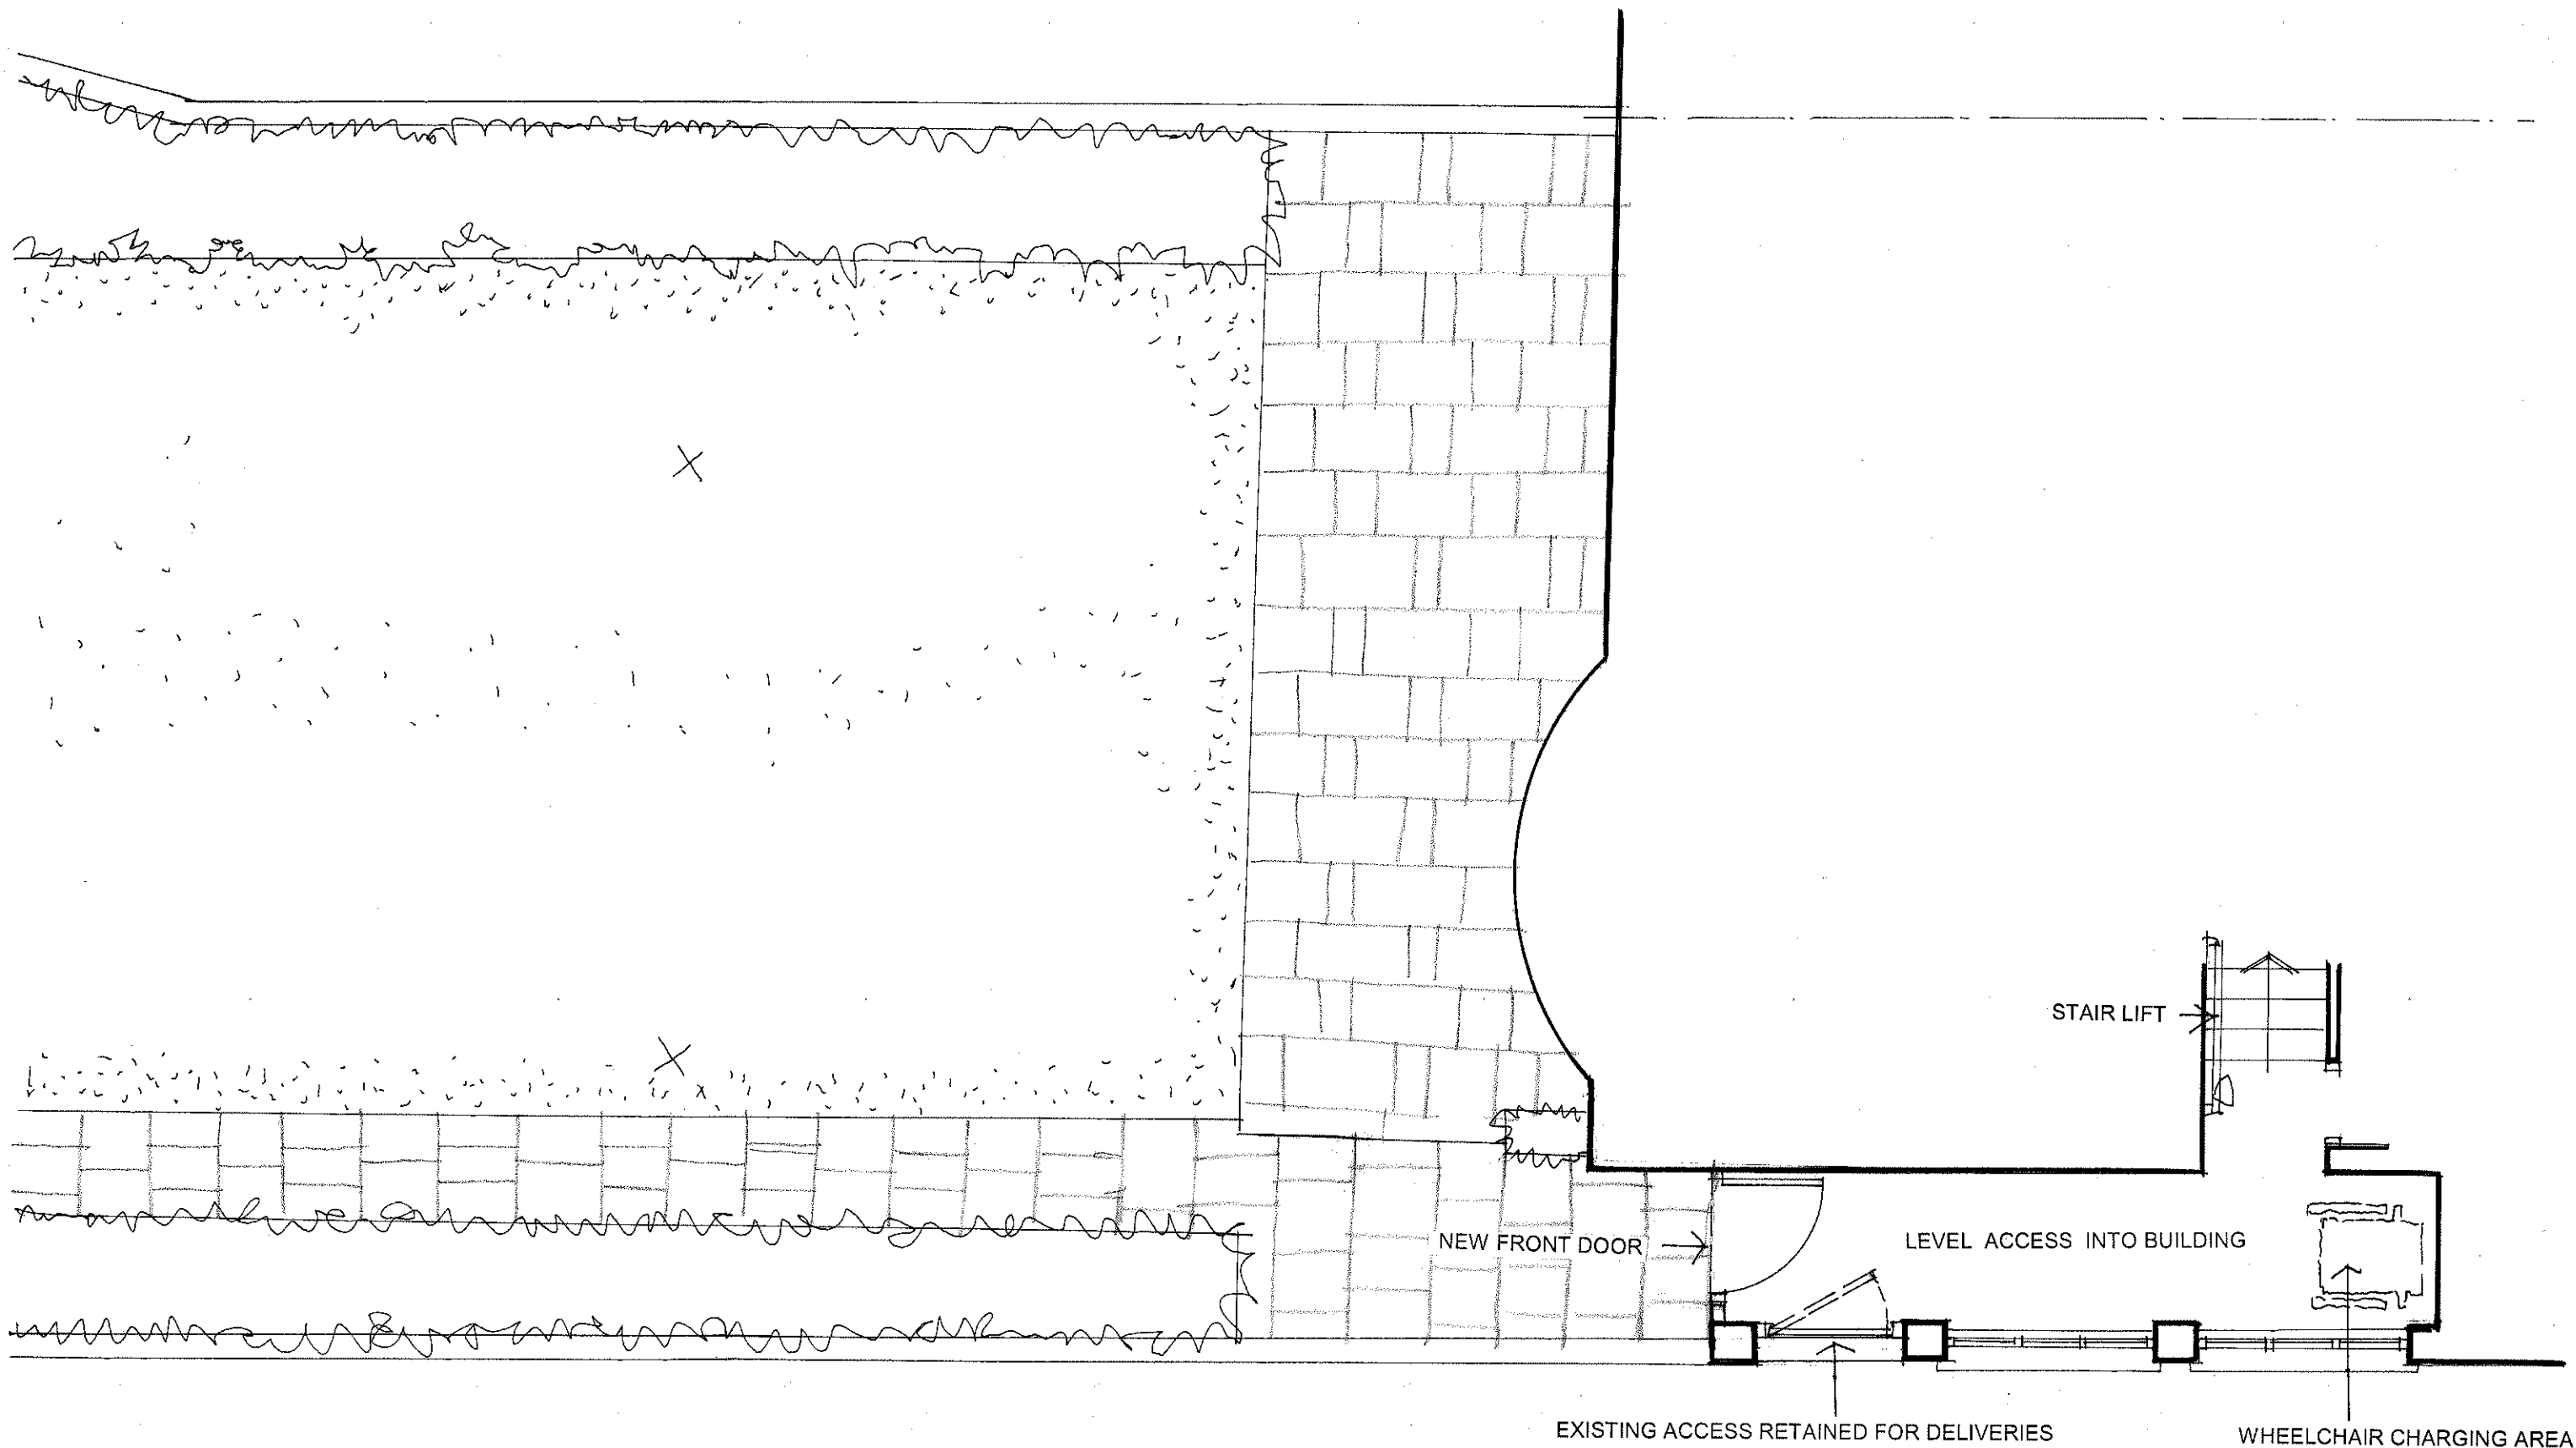

archplan

architects and property management

30 Cholmeley Crescent, London N6 5HA
Tel: 020 8340 1747 Fax: 020 8347 0258

Date

Feb 2009

Drawn by

Checked by

Scale
1:50

Project


72 Fitzjohns Avenue
London NW3

Title **GARDEN PLAN - EAST
AS PROPOSED**

Drawing no.


FA / 06

Copyright
Archplan 2009

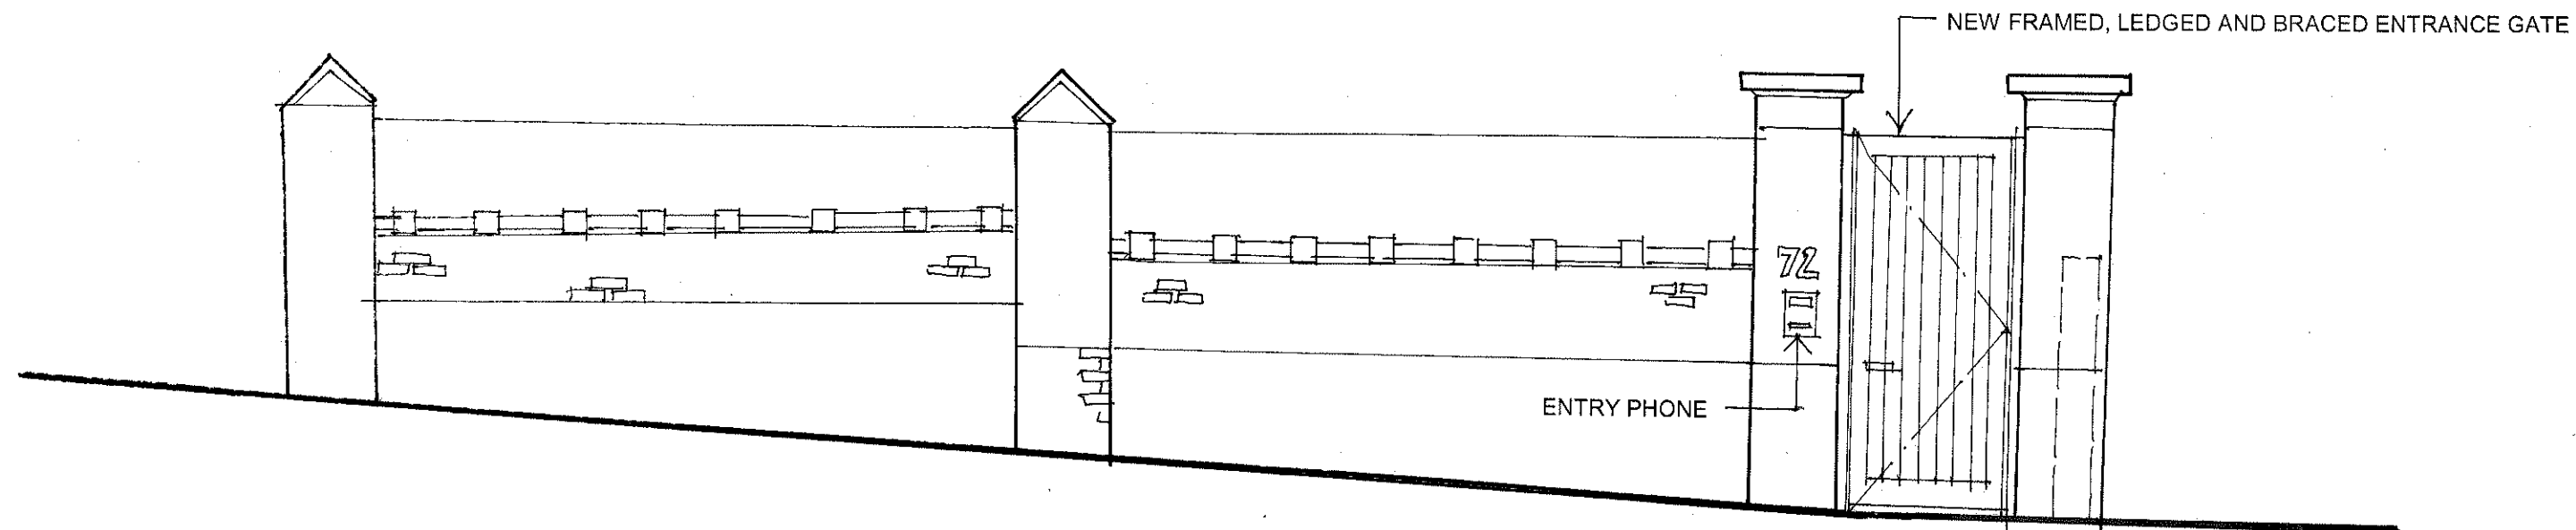

ELEVATION TO WALL TO FITZJOHNS AVENUE

ALLOW FOR SUITABLE GAURDING WHERE CHANGE IN LEVEL EXCEEDS 600MM

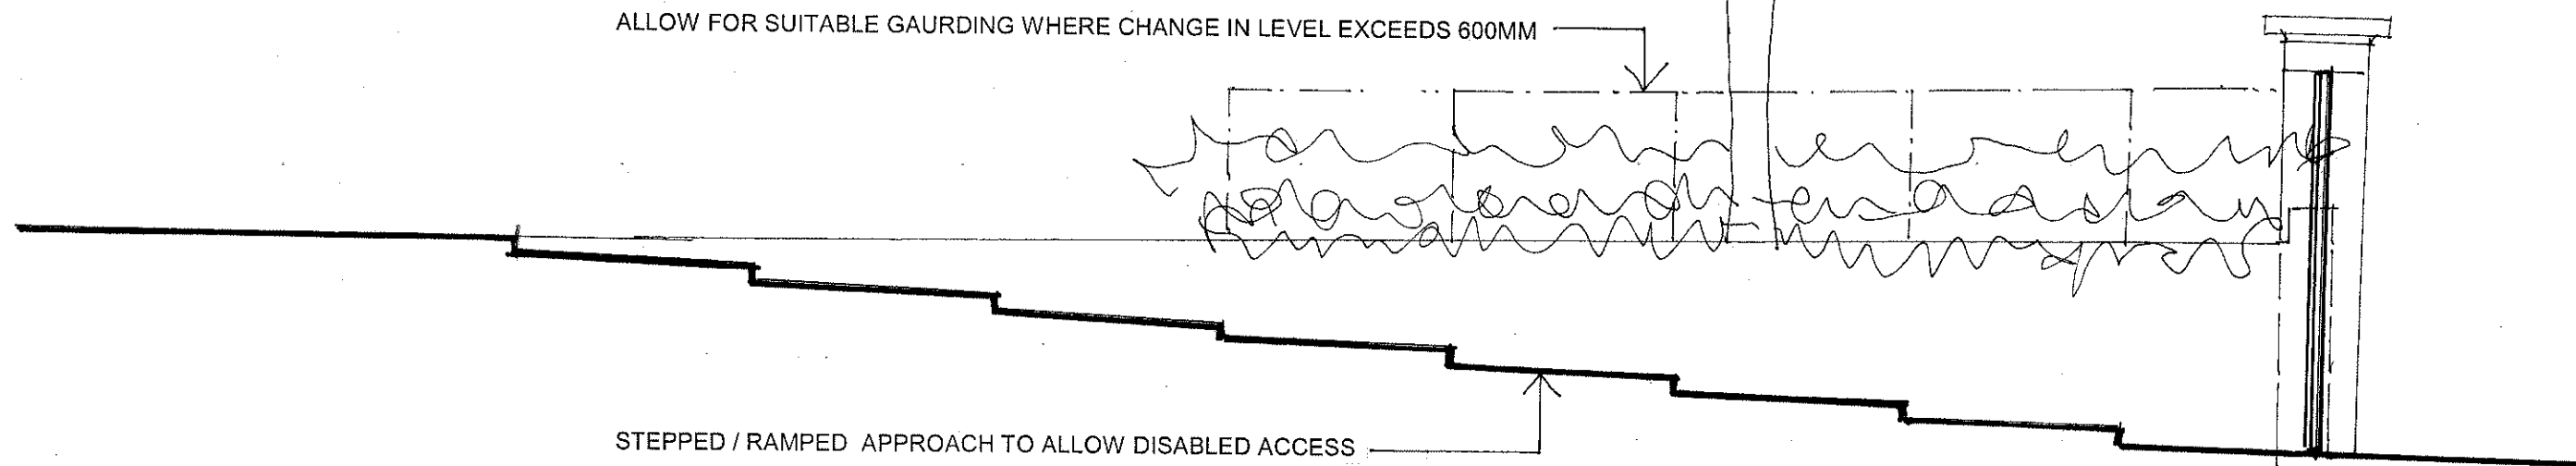

SECTION THROUGH GARDEN WALL

archplan

architects and property management

30 Cholmeley Crescent, London N6 5HA
Tel: 020 8340 1747 Fax: 020 8347 0258

Date

Feb 2009

Drawn by

Checked by

Scale
1:50

Project

72 Fitzjohns Avenue
London NW3


Title

**GARDEN WALL
ELEVATION AND SECTION
AS PROPOSED**


Drawing no.

FA / 07

Copyright
Archplan 2009

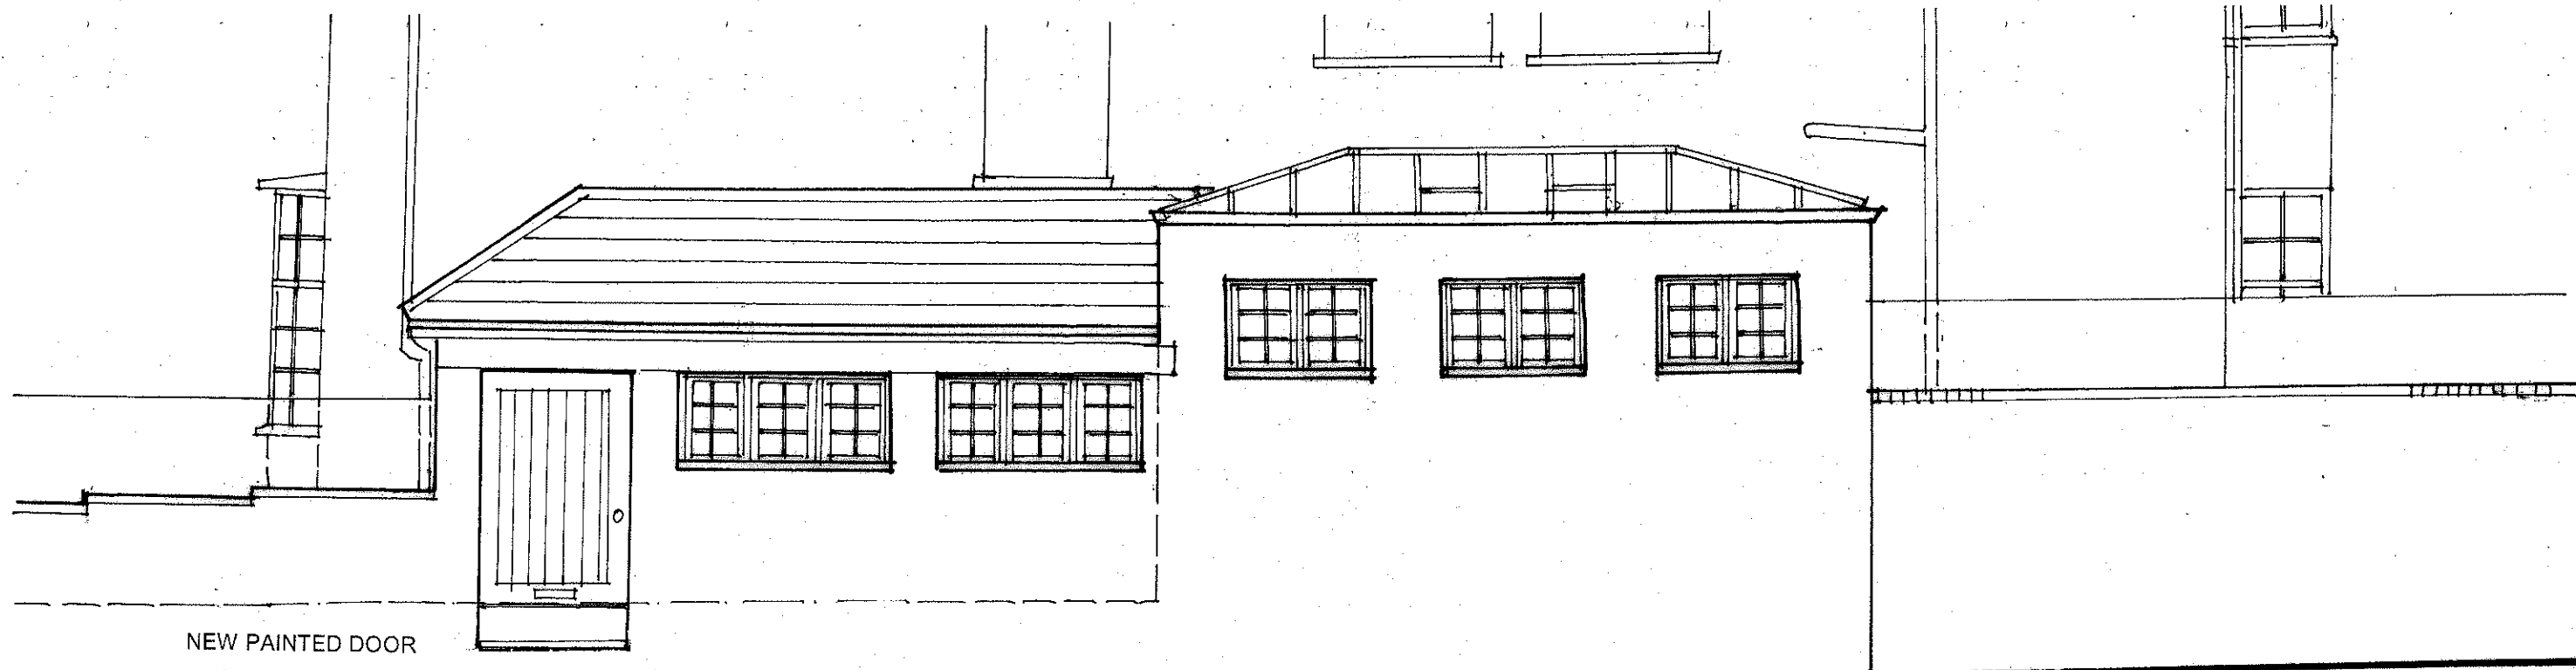

ELEVATION

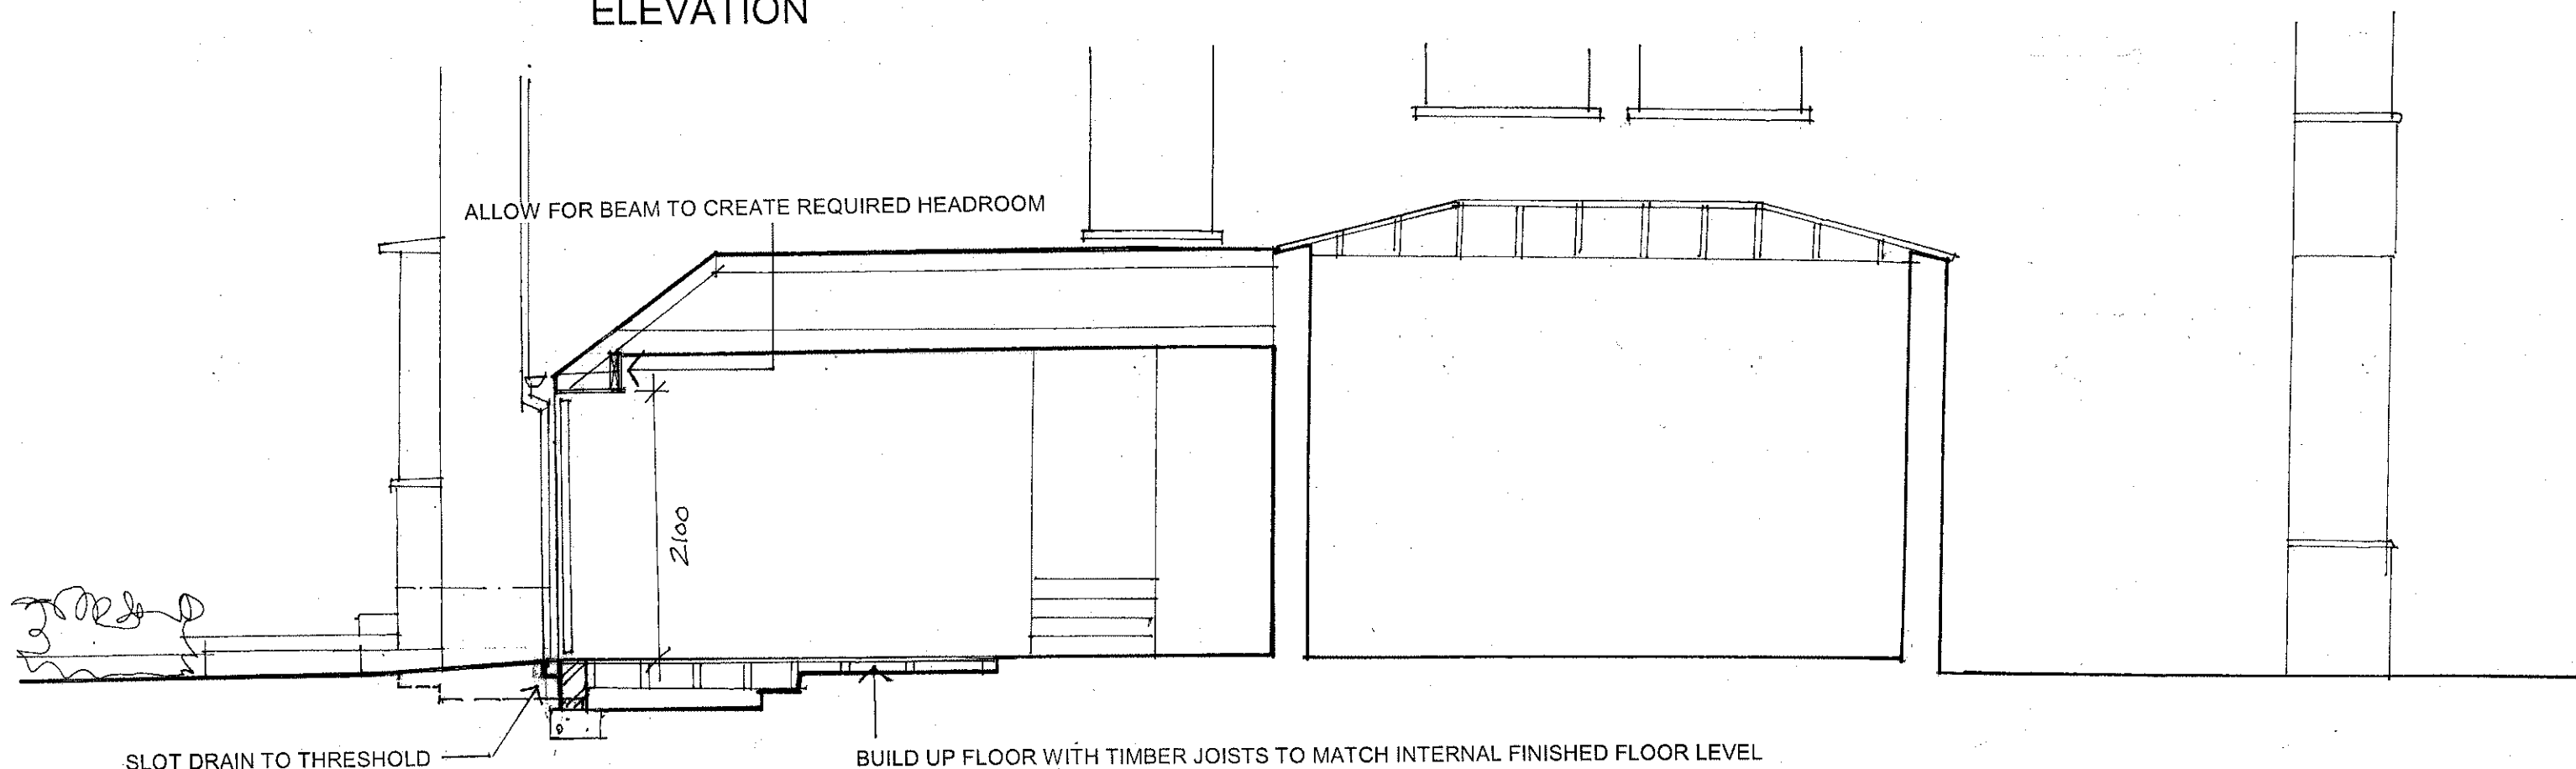

SECTION

archplan

architects and property management

30 Cholmeley Crescent, London N6 5HA
Tel: 020 8340 1747 Fax: 020 8347 0258

Date
Feb 2009

Drawn by

Checked by

Scale
1:50

Project

72 Fitzjohns Avenue
London NW3

Title

**ELEVATION / SECTION
TO SHEPHERD'S PATH
AS PROPOSED**

Drawing no.

FA / 08

Copyright
Archplan 2009