


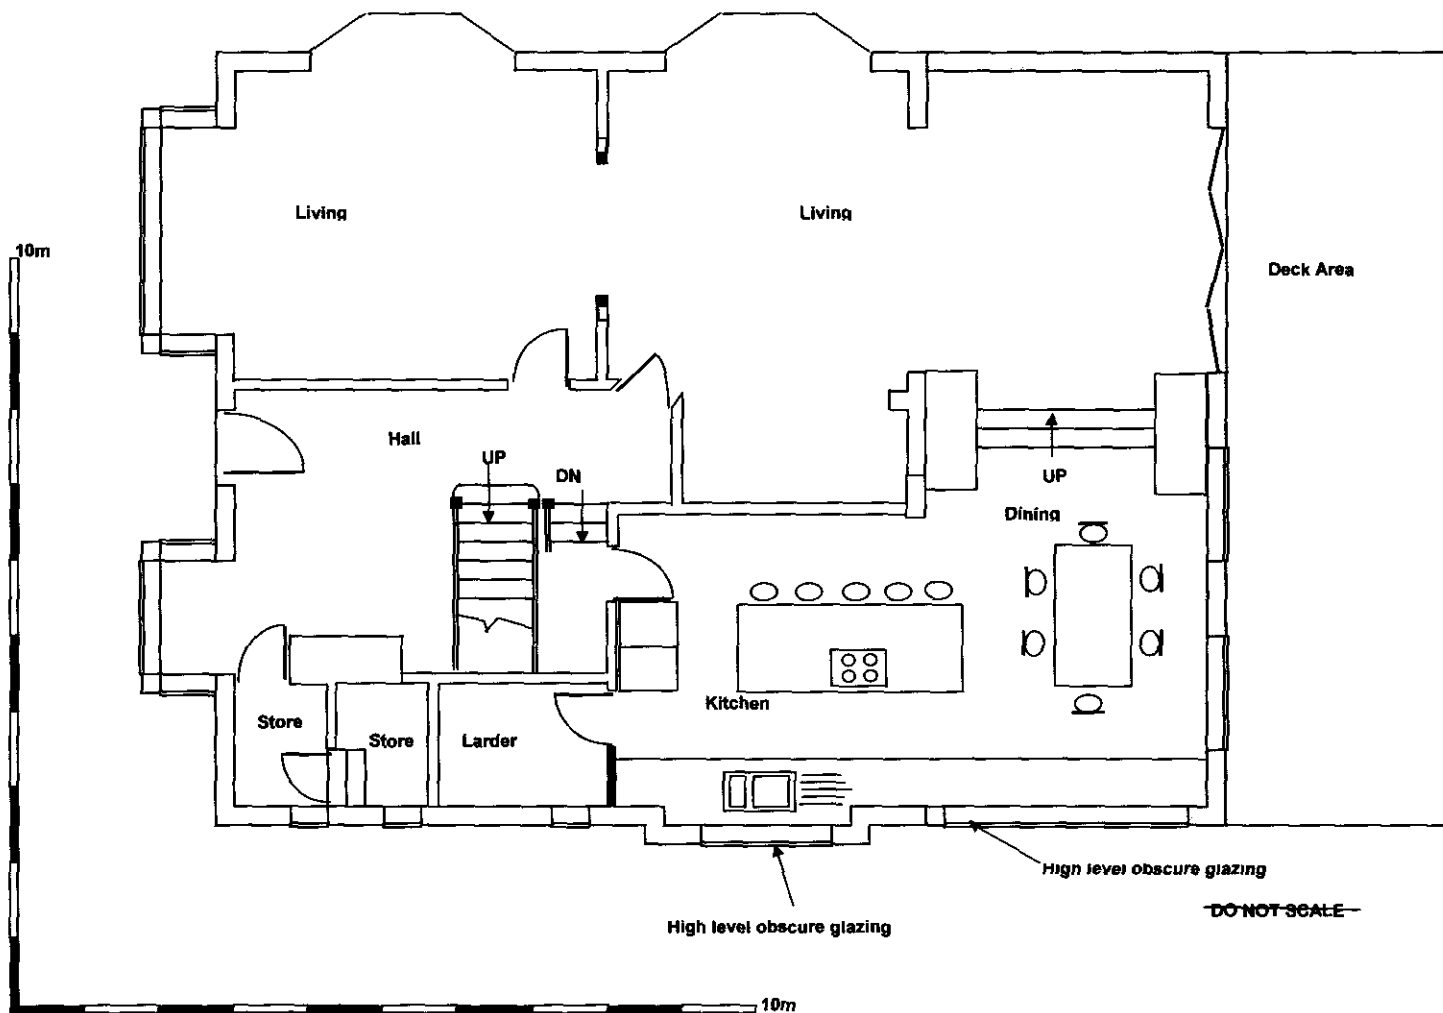

CONSTRUCTION NOTES

- 1) See Drg. No. 01

B A	Date	Issued for B.R. Issued for Planning Description
Rev		

OLIVERS

Building Consultants
& Chartered
Structural Engineers

Client: Kerry Corriqan

Project Single Storey Rear Extension
19 Burgess Hill
London, NW2 2DD

Drg. Title Proposed
Ground Floor
Plan

Drn		
Date	Jan '10	Scale 1:100
Drg.No.	BH/19/	Rev. A